


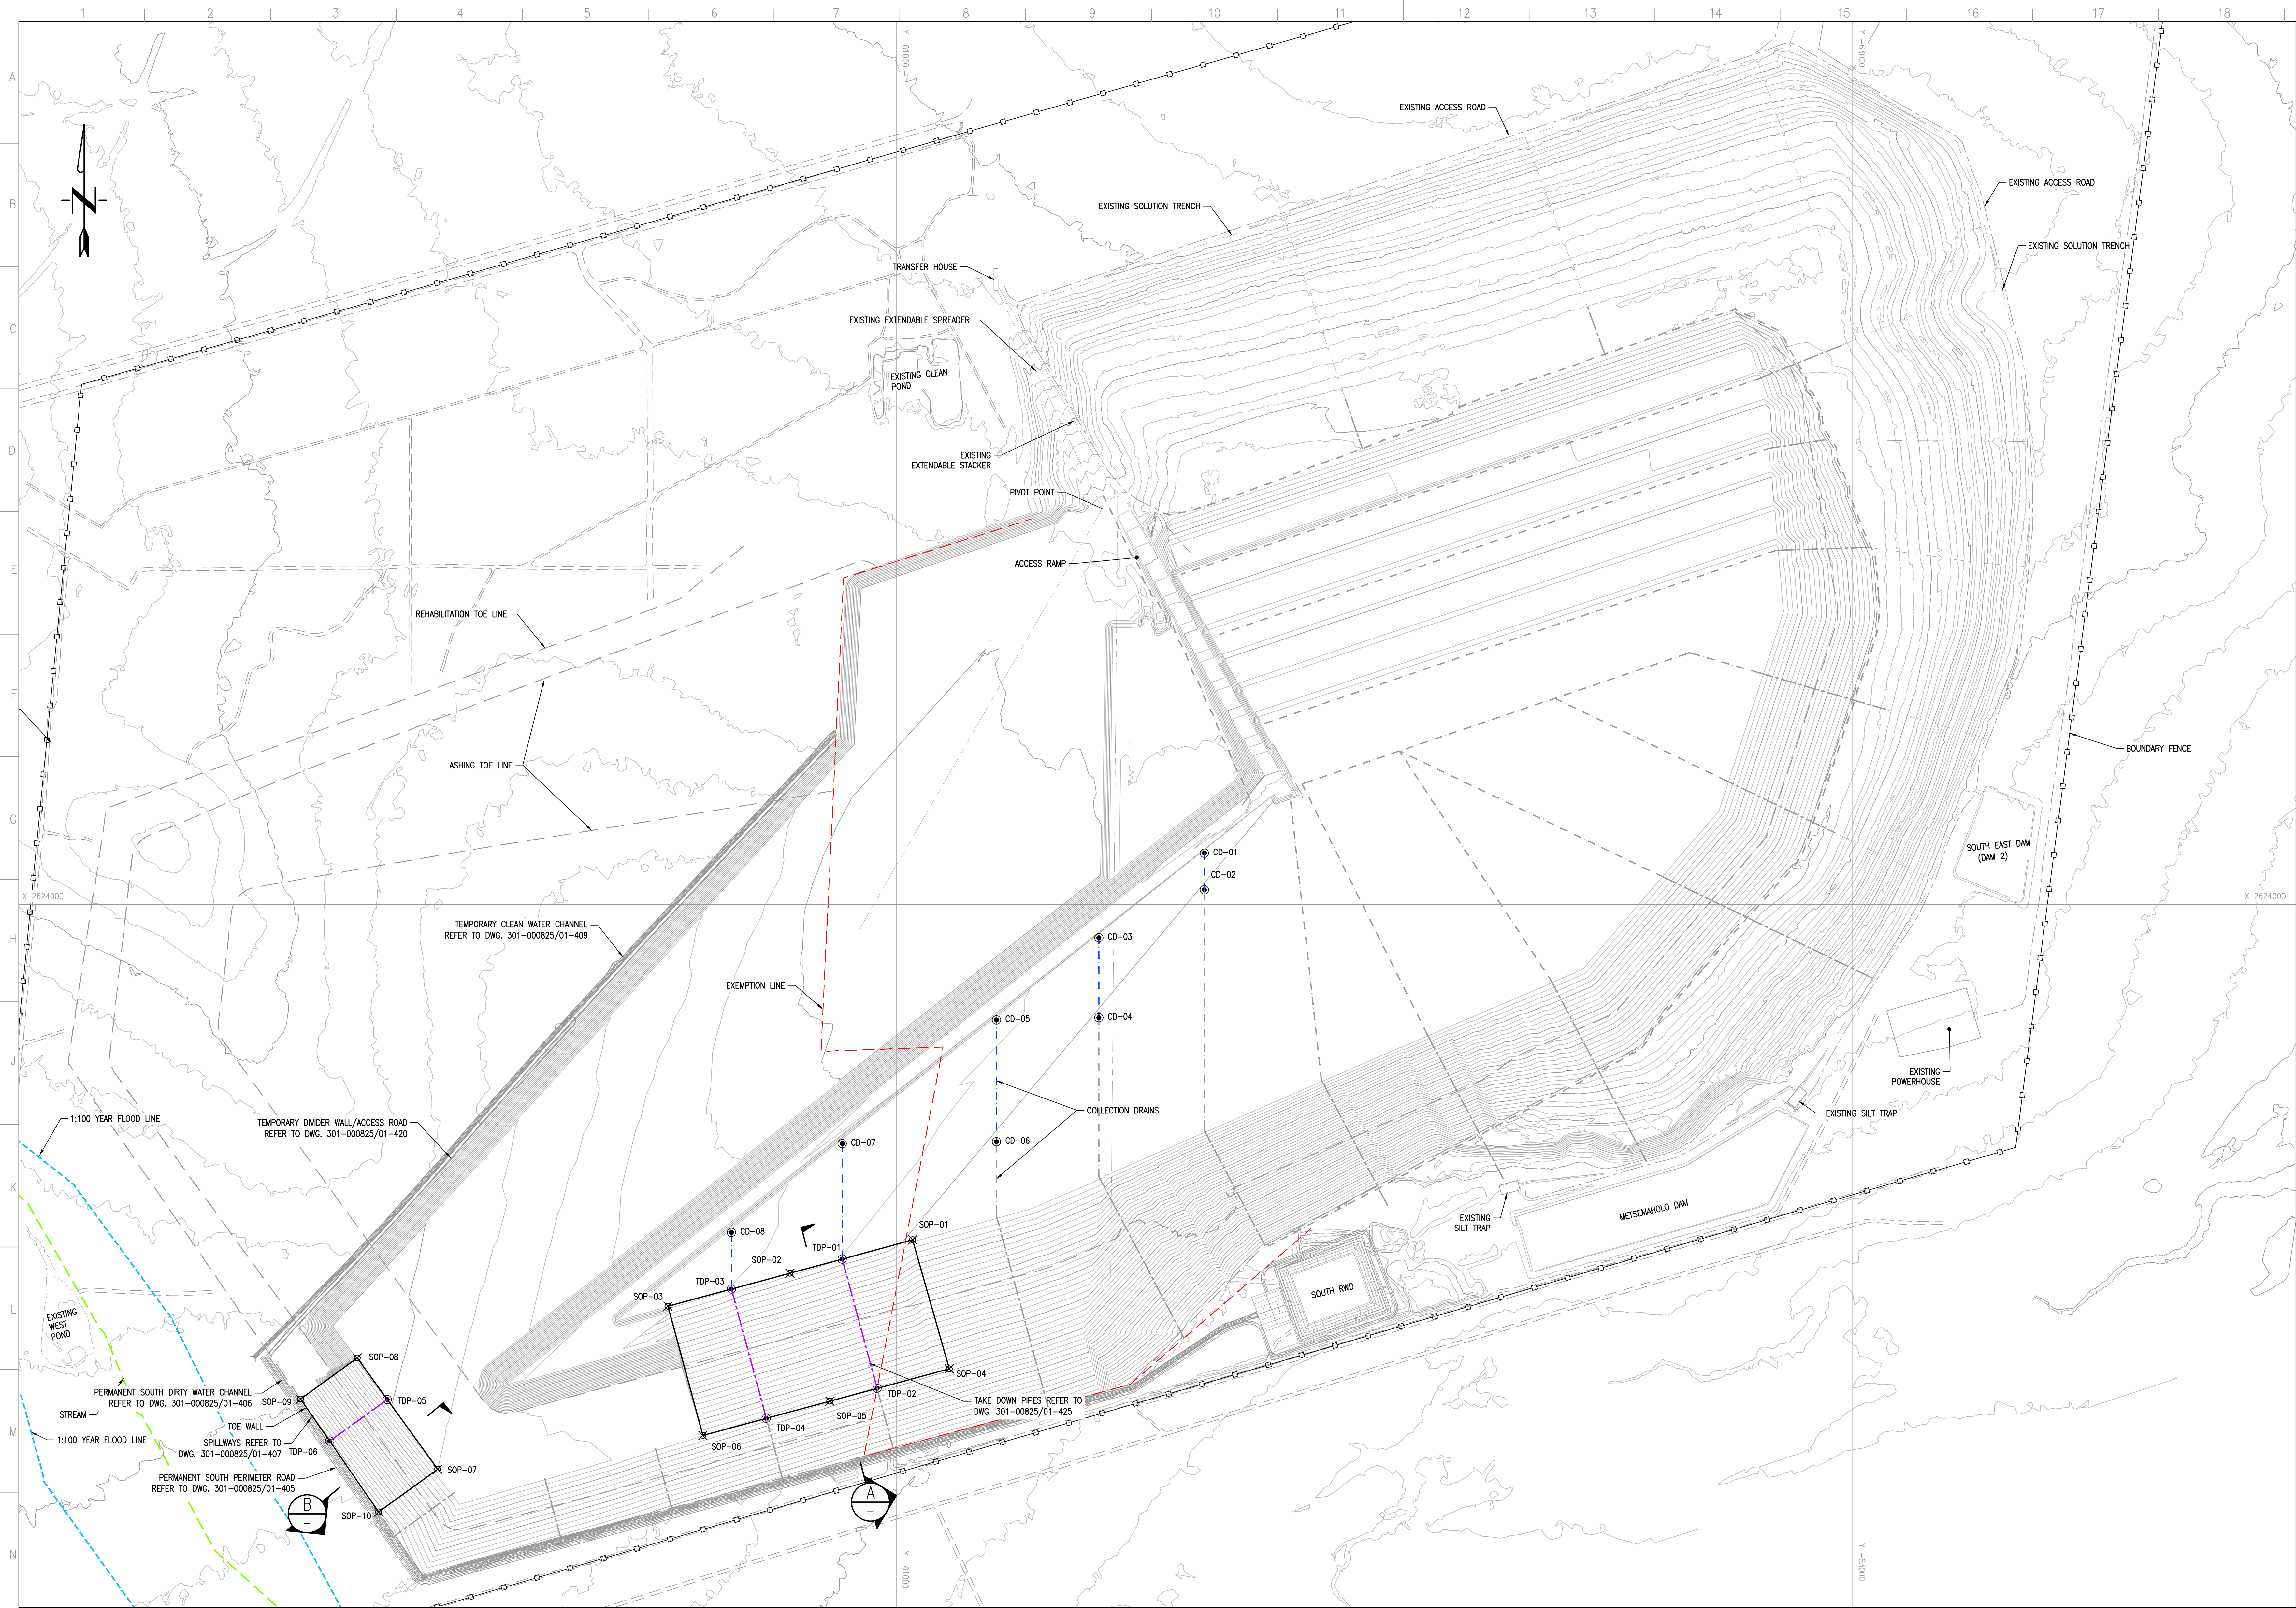


REHABILITATION SETTING OUT DATA (Lo27 WGS84)			
POINT	X	Y	Z
SOP-01	2624700.845	-61034.233	958.75
SOP-02	2624770.893	-60777.602	962.90
SOP-03	2624839.834	-60522.612	964.90
SOP-04	2624970.826	-61110.927	910.81
SOP-05	2625036.382	-60861.062	912.25
SOP-06	2625110.129	-60595.691	914.10
SOP-07	2625180.620	-60041.196	918.00
SOP-08	2624948.120	-59872.927	921.10
SOP-09	2625033.958	-59754.325	880.17
SOP-10	2625270.100	-59917.561	887.48


TAKE DOWN PIPES/ COLLECTION DRAINS SETTING OUT DATA (Lo27 WGS84)			
POINT	X	Y	Z
CD-01	2623992.606	-61644.385	960.54
CD-02	2623969.221	-61644.385	959.75
CD-03	2624069.561	-61423.689	961.40
CD-04	2624236.536	-61423.689	959.39
CD-05	2624241.221	-61209.598	962.25
CD-06	2624495.851	-61209.598	959.03
CD-07	2624499.855	-60887.034	963.53
CD-08	2624685.619	-60655.351	964.45
TDP-01	2624741.306	-60887.034	962.00
TDP-02	2625011.630	-60960.009	911.50
TDP-03	2624803.946	-60655.351	963.80
TDP-04	2625074.269	-60728.327	913.17
TDP-05	2625034.982	-59935.792	920.19
TDP-06	2625121.888	-59815.370	879.33

NOTE


1. Z VALUES TO BE CONFIRMED ON SITE.

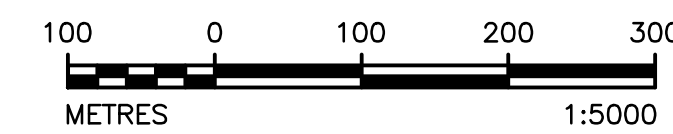

REHABILITATED ASH DUMP EXTENSION LAYOUT PLAN
SCALE 1:5000

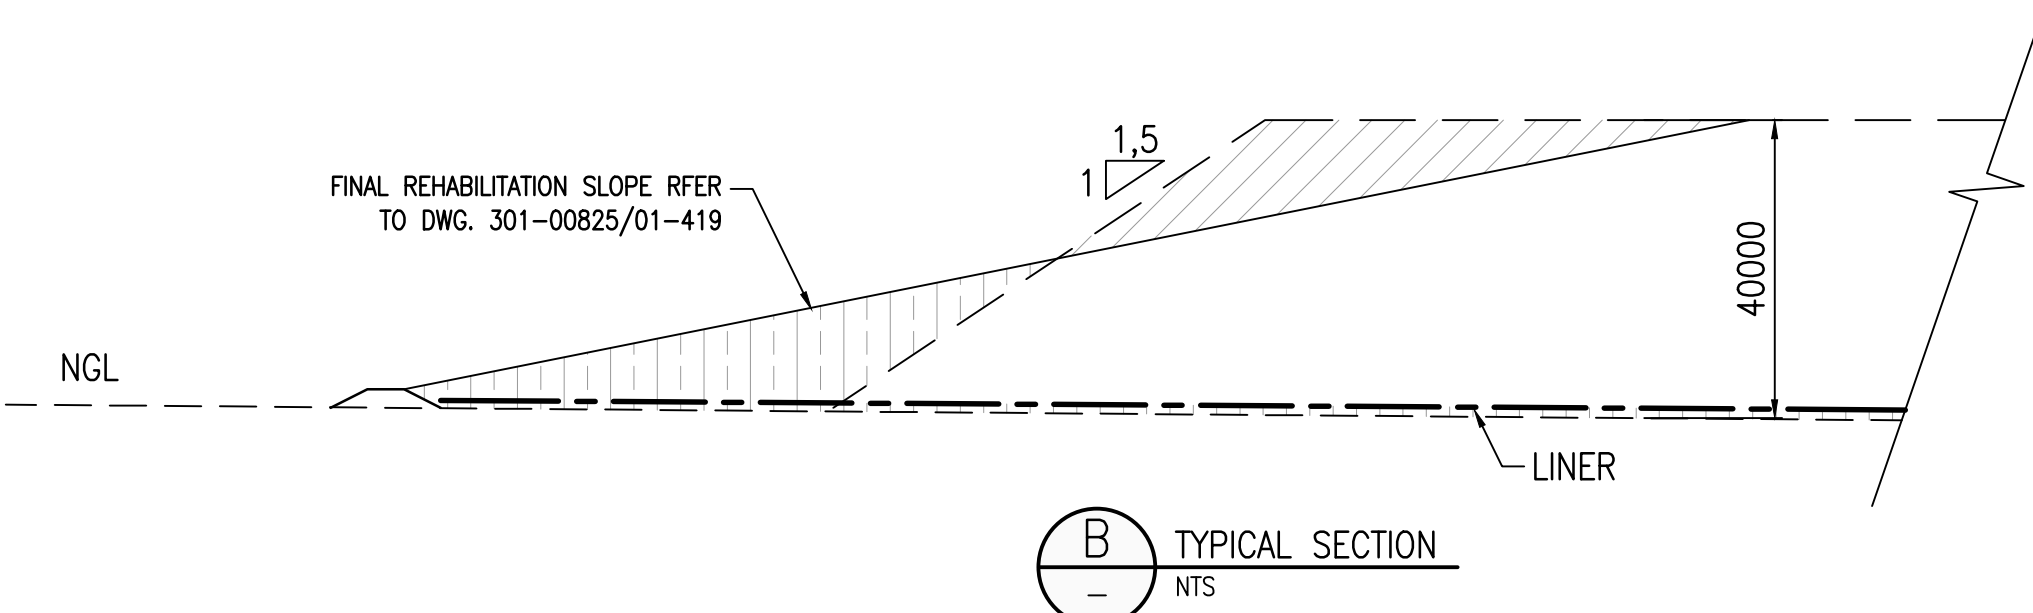

B-B
TYPICAL SECTION
NTS

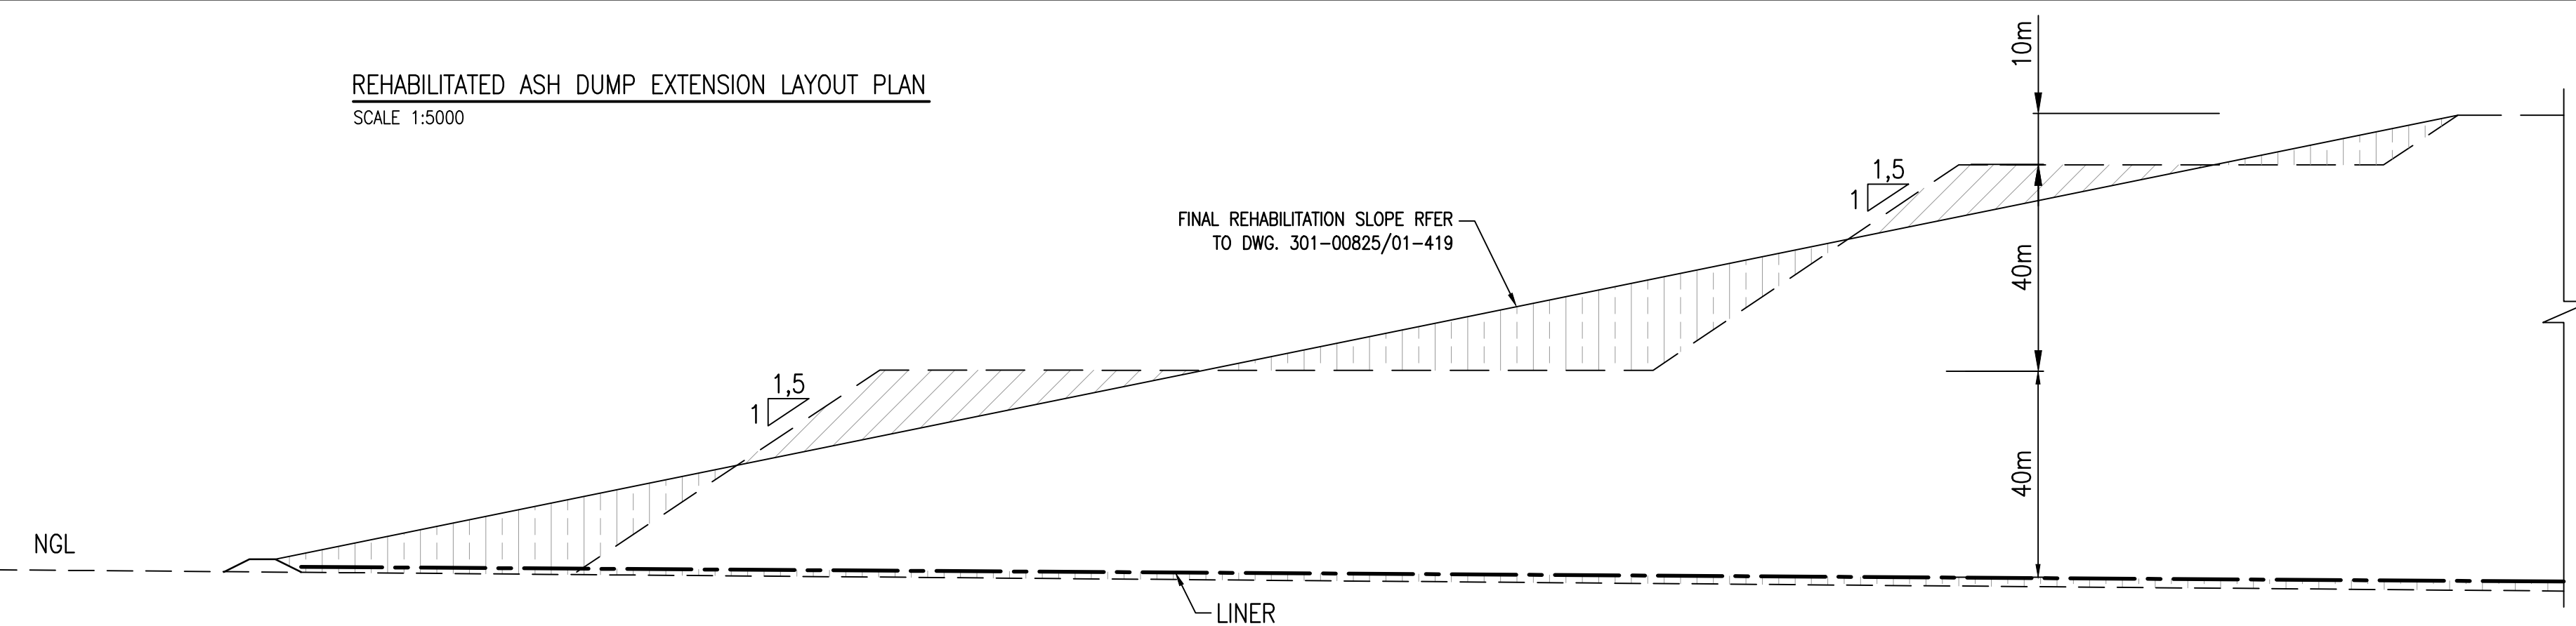

A-A
TYPICAL SECTION
NTS

FOR CONSTRUCTION

DISCLAIMER									
This drawing was prepared by Knight Piesold Consulting (Pty) Ltd based on the best information available at the time of preparation. During construction site conditions, or site conditions, or site development, may possibly dictate that amendments or adaptations be made to certain details on the drawing. Strict compliance with the project specifications is also essential. Knight Piesold Consulting (Pty) Ltd will therefore not accept liability for any losses, damages or consequential losses, suffered by any party resulting from the use or implementation of the contents of this drawing, if executed or amended without fulltime supervision by Knight Piesold Consulting (Pty) Ltd.									
3	REVISIONS AMENDED				MMW	TM	JRW		
2	REVISIONS ISSUED FOR CONSTRUCTION				MMW	TM	JRW		
D.O.	REV	DATE	REVISION	REV	CHKD	APP	AUTH	DATE	REFERENCE DRAWINGS
AUTHORISED FOR ESKOM BY: CLASSIFICATION					BY	CHKD	APP		
COORDINATION BY: PBS PATH					MATIMBA POWER STATION				
APPROVED BY: JR WILLIAMSON					MATIMBA ASH DUMP				
CREATED BY: T. MOKOMBA					PHASE 4 (16 YEARS LINED AREA)				
CREATED BY: MK MPHOLLO					REHABILITATED ASH DUMP EXTENSION				
SCALE: AS SHOWN					LAYOUT PLAN				
ESKOM HOLDINGS SOC. LIM REG. NO. 2002/00037/20					301-00825.01-418				
KPMG					REV 3				
KPMG					SH 19				
KPMG					REV 3				