



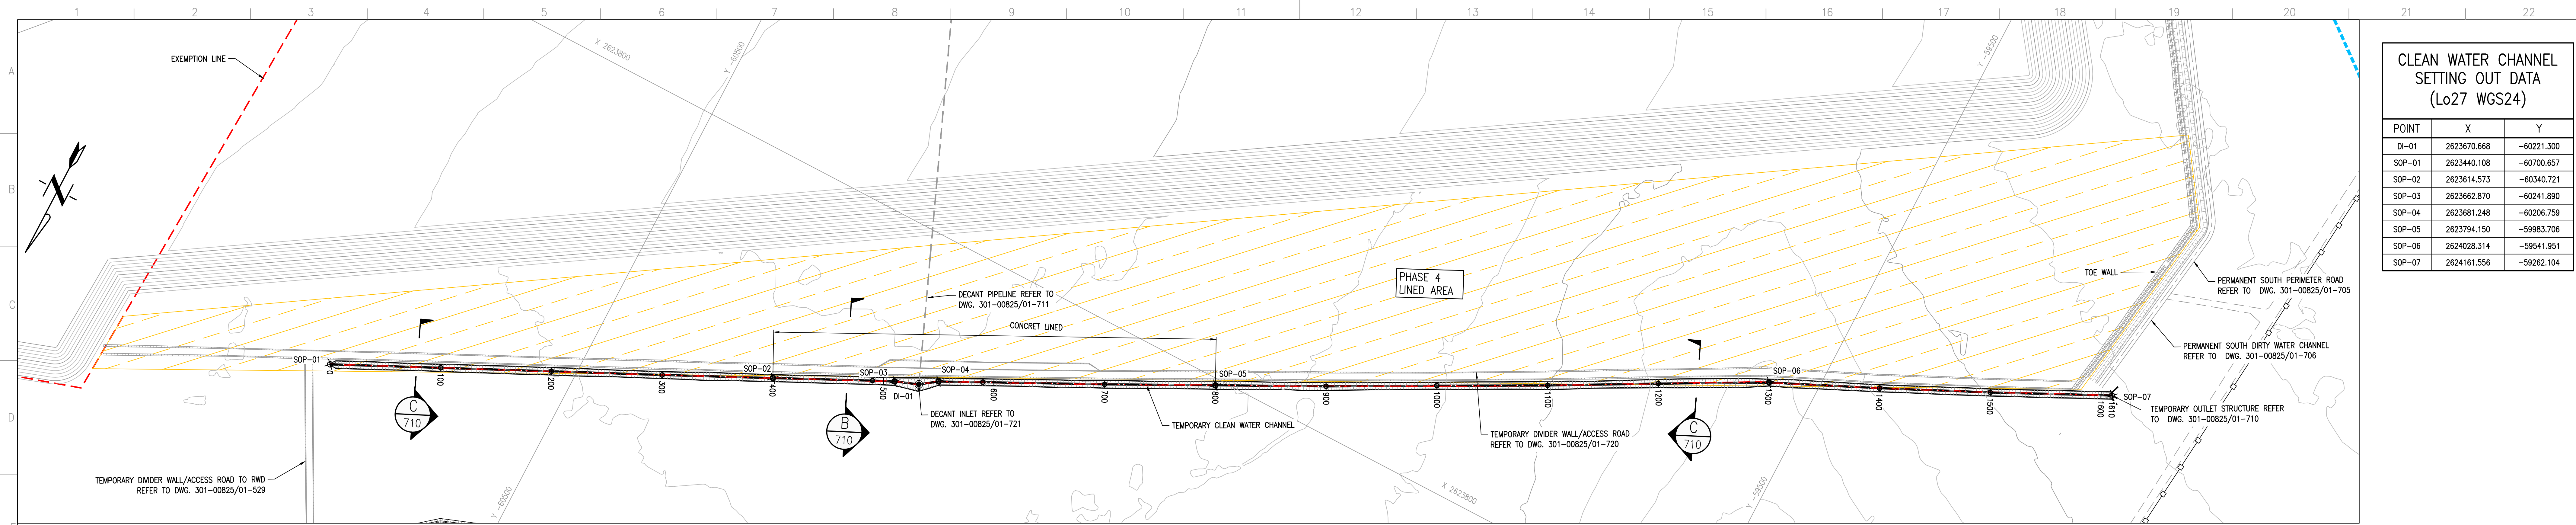


CLEAN WATER CHANNEL SETTING OUT DATA (Lo27 WGS24)		
POINT	X	Y
DI-01	2623670.668	-60221.300
SOP-01	2623440.108	-60700.657
SOP-02	2623614.573	-60340.721
SOP-03	2623662.870	-60241.890
SOP-04	2623681.248	-60206.759
SOP-05	2623794.150	-59983.706
SOP-06	2624028.314	-59541.951
SOP-07	2624161.556	-59262.104

TEMPORARY CLEAN WATER CHANNEL LAYOUT PLAN
SCALE 1:2000

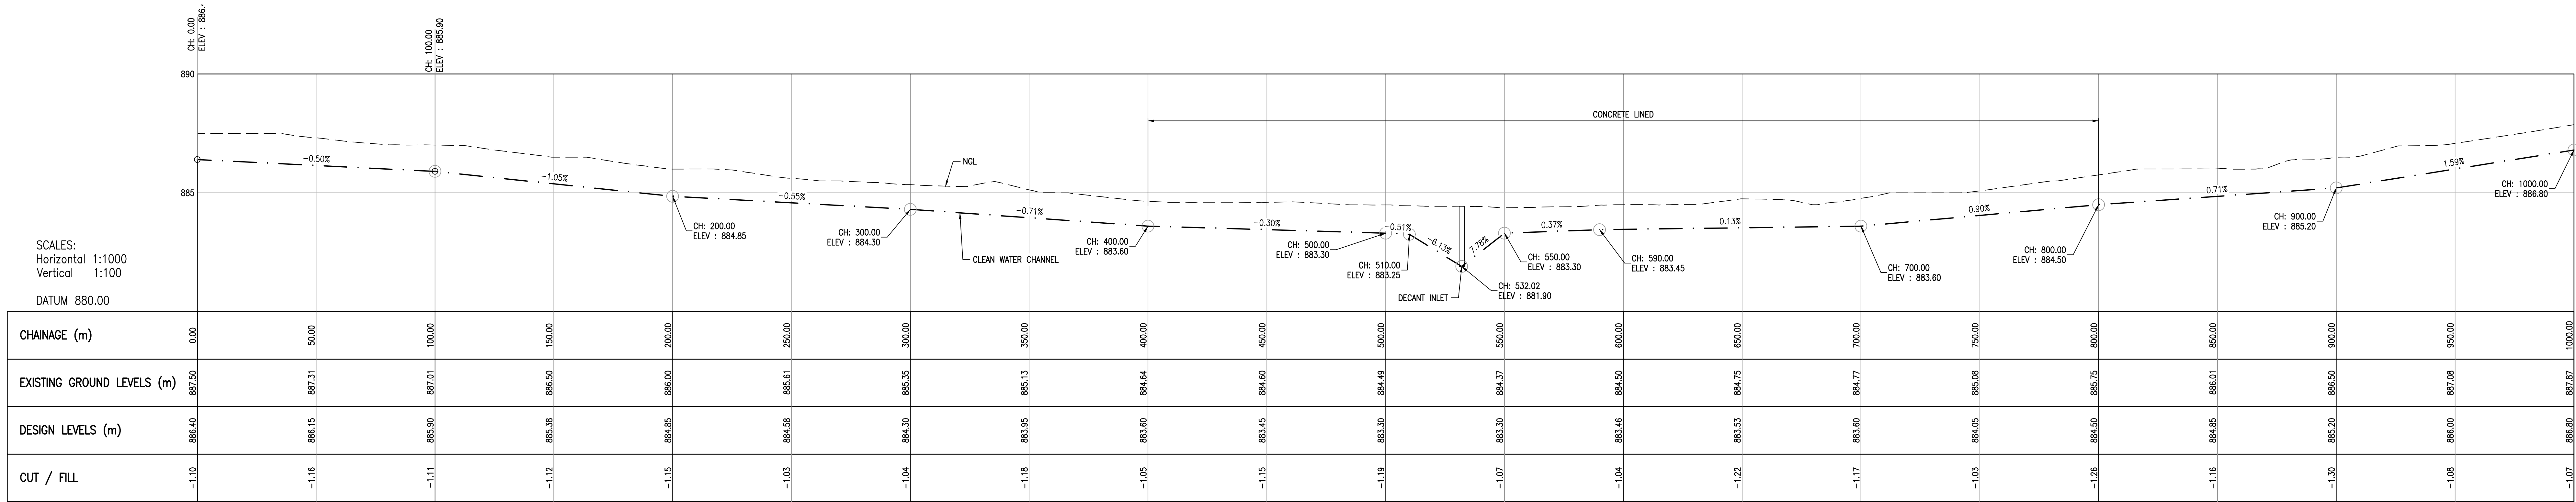


TEMPORARY CLEAN WATER CHANNEL LONGITUDINAL SECTION CH. 0 TO CH. 1000
SCALE 1:1250

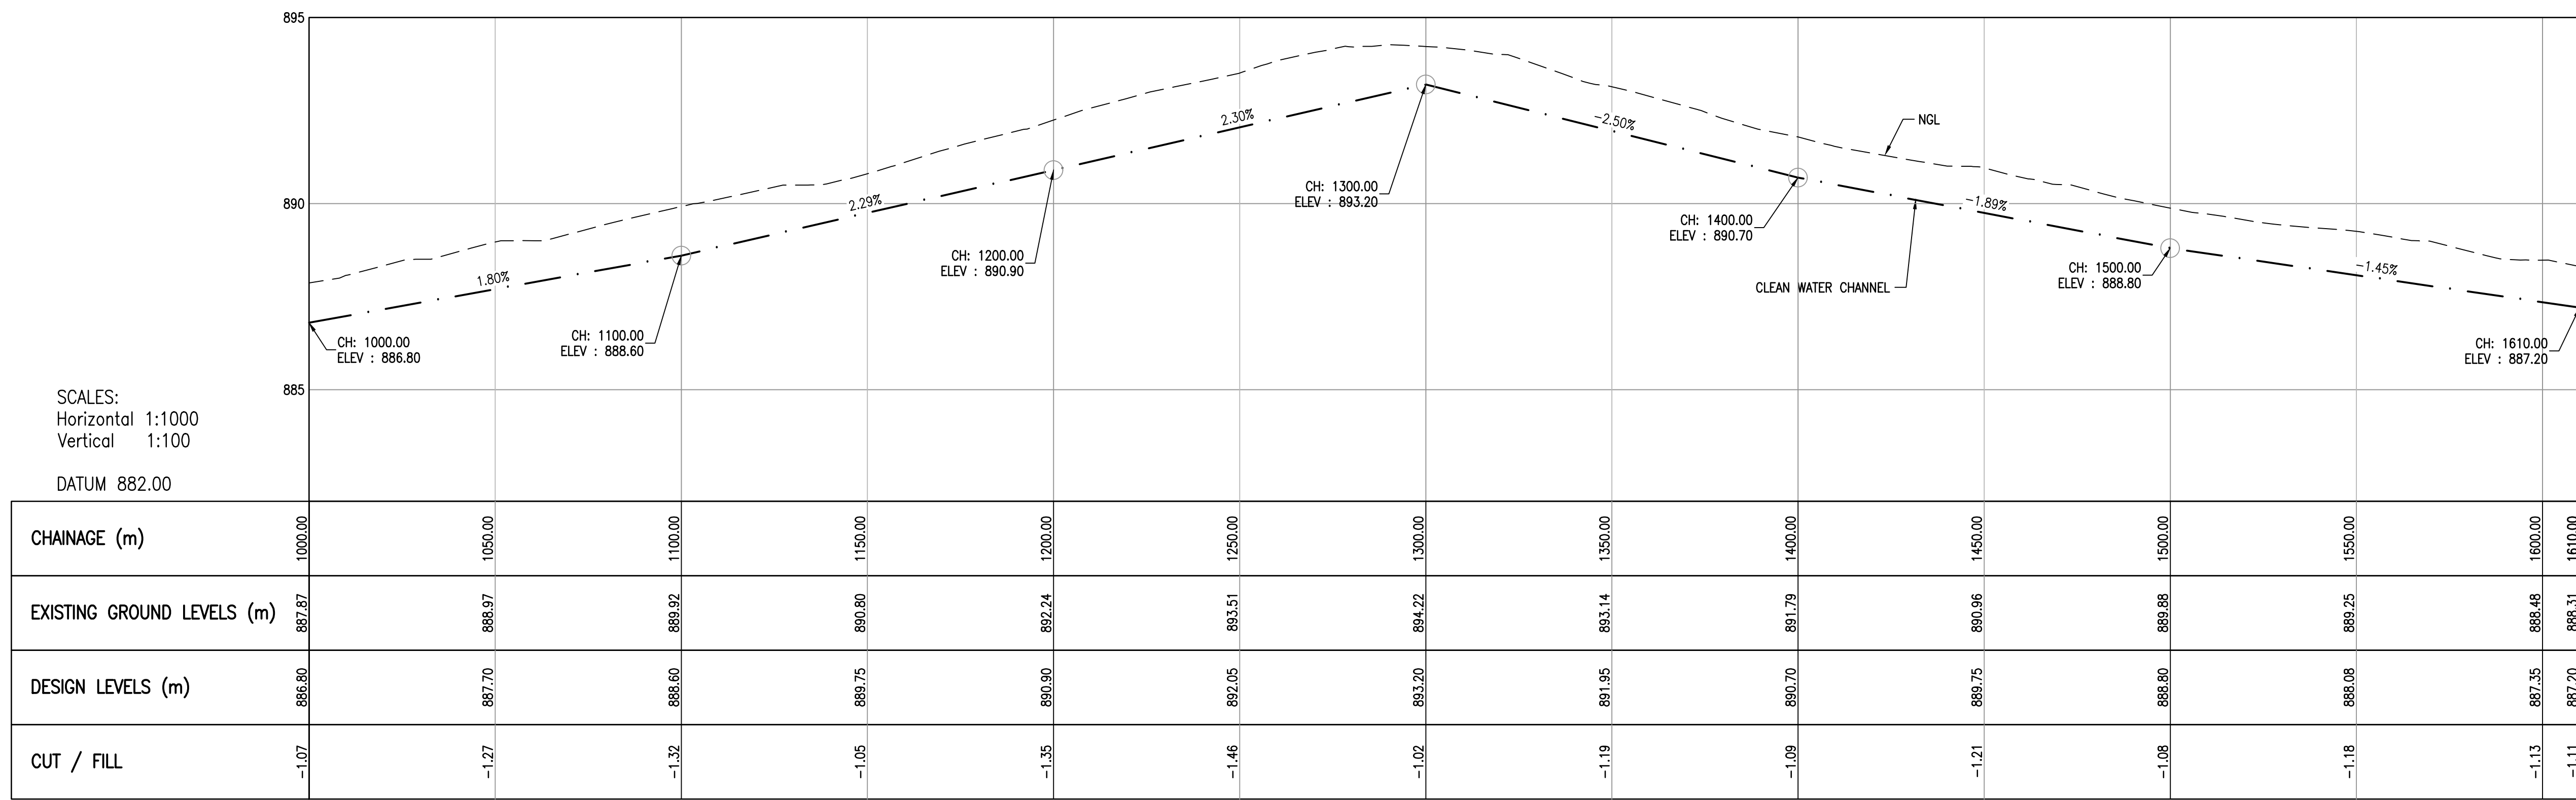

TEMPORARY CLEAN WATER CHANNEL LONGITUDINAL SECTION CH. 1000 TO CH. 1610
SCALE 1:1250

- NOTES
- ALL DIMENSIONS IN MILLIMETERS UNLESS STIPULATED OTHERWISE.
 - THESE SECTIONS REFLECT NGL, i.e NO ACCOUNT TAKEN OF STRIPPING DEPTH AND 300mm PROTECTION LAYER.

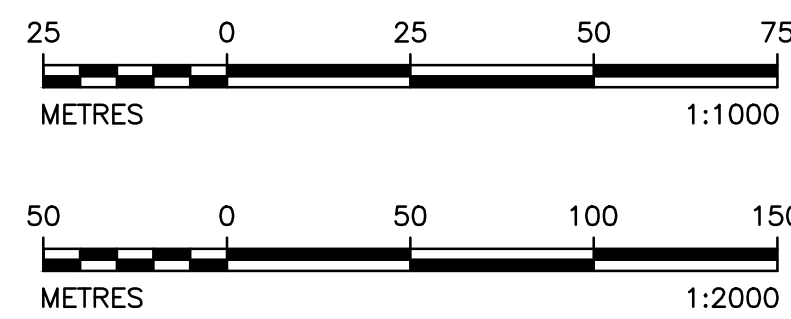

DISCLAIMER
This drawing was prepared by Knight Piesold Consulting (Pty) Ltd based on the best information available at the time of preparation. During construction site conditions, or site conditions, or site development, may possibly dictate that amendments or adaptations be made to certain details on the drawing. Strict compliance with the project specifications is also essential. Knight Piesold Consulting (Pty) Ltd will therefore not accept liability for any losses, damages or consequential losses, suffered by any party resulting from the use or implementation of the contents of this drawing, if executed or amended without fulltime supervision by Knight Piesold Consulting (Pty) Ltd.

2		2004.04		ISSUED FOR CONSTRUCTION		MM		TM	JRW	REFERENCE DRAWINGS	
D.O. REV. DATE		REVISION		REV. DATE		APP. BY		APP. BY		REFERENCE DRAWINGS	
AUTHORISED FOR ESKOM BY:		CLASSIFICATION		PES PATH		MATIMBA POWER STATION					
COORDINATION BY:		APPROVED BY:		PHASE 7 (28 YEARS LINED AREA)							
APPROVED BY:		CREATED BY:		TEMPORARY CLEAN WATER CHANNEL							
CREATED BY:		CREATED BY:		LAYOUT PLAN AND SECTIONS							
CREATED BY:		CREATED BY:		301-00825/01-709							
CREATED BY:		CREATED BY:		0.58/61420							
SCALE		AS SHOWN		DYNW. MANAGING SOC. LTD REG NO. 2002/015570/3K		SHT 10		REV 2			

FOR CONSTRUCTION