


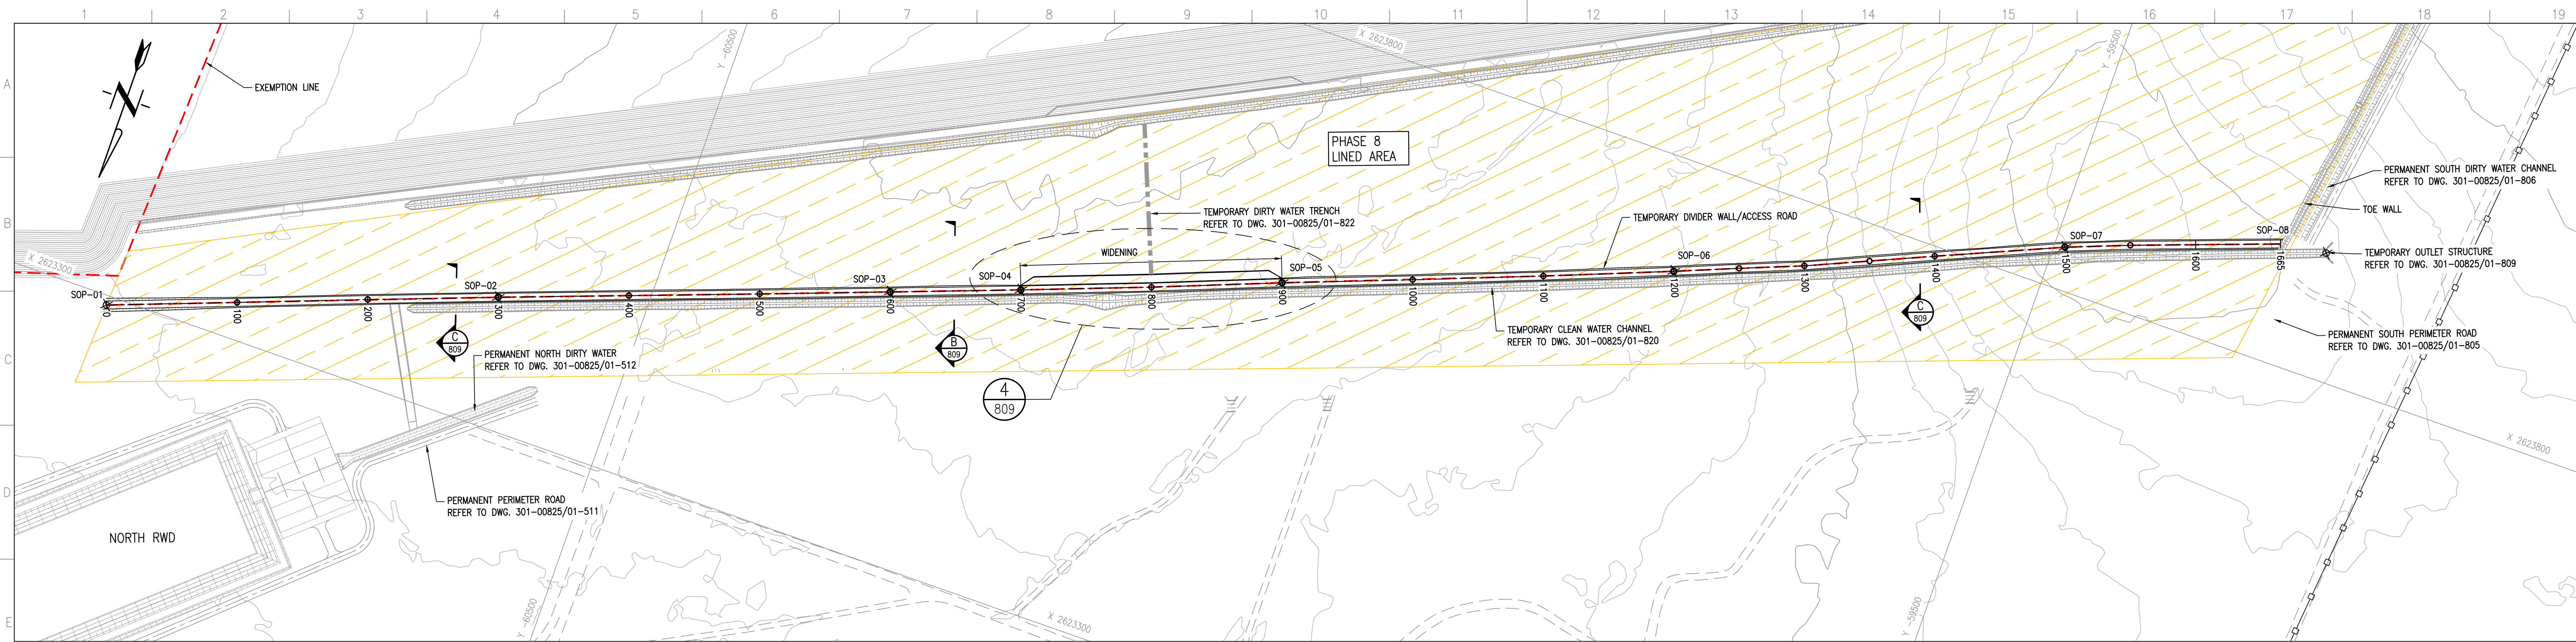

TEMPORARY DIVIDER WALL/ACCESS ROAD LAYOUT PLAN  
SCALE 1:2000

| DIVIDER WALL/ACCESS ROAD<br>SETTING OUT DATA<br>(Lo27 WGS24) |             |            |
|--------------------------------------------------------------|-------------|------------|
| POINT                                                        | X           | Y          |
| SOP-01                                                       | 2623292.845 | -60891.065 |
| SOP-02                                                       | 2623398.027 | -60610.106 |
| SOP-03                                                       | 2623501.466 | -60328.506 |
| SOP-04                                                       | 2623536.119 | -60234.703 |
| SOP-05                                                       | 2623607.633 | -60047.929 |
| SOP-06                                                       | 2623715.450 | -59767.978 |
| SOP-07                                                       | 2623832.227 | -59491.672 |
| SOP-08                                                       | 2623894.361 | -59301.544 |

SCALES:  
Horizontal 1:1000  
Vertical 1:100  
DATUM 880.00

| CHAINAGE (m)               | 0.00   | 100.00 | 200.00 | 210.00 | 300.00 | 400.00 | 450.00 | 500.00 | 600.00 | 700.00 | 800.00 | 900.00 | 999.99 |
|----------------------------|--------|--------|--------|--------|--------|--------|--------|--------|--------|--------|--------|--------|--------|
| EXISTING GROUND LEVELS (m) | 886.90 | 887.71 | 887.50 | 888.10 | 887.50 | 886.84 | 887.40 | 886.50 | 886.00 | 885.96 | 886.00 | 886.00 | 886.50 |
| DESIGN LEVELS (m)          | 888.30 | 888.30 | 888.10 | 888.00 | 888.00 | 887.40 | 887.30 | 886.90 | 886.50 | 886.10 | 886.25 | 886.65 | 887.10 |
| CUT / FILL                 | 1.40   | 0.59   | 0.60   | 0.49   | 0.56   | 0.56   | 0.50   | 0.54   | 0.50   | 0.54   | 0.53   | 0.65   | 0.60   |


TEMPORARY DIVIDER WALL/ACCESS ROAD LONGITUDINAL SECTION CH 0. TO CH. 1000  
SCALE 1:2000

SCALES:  
Horizontal 1:1000  
Vertical 1:100  
DATUM 885.00

| CHAINAGE (m)               | 1000.00 | 1100.00 | 1200.00 | 1300.00 | 1400.00 | 1500.00 | 1600.00 | 1665.00 |
|----------------------------|---------|---------|---------|---------|---------|---------|---------|---------|
| EXISTING GROUND LEVELS (m) | 885.50  | 887.10  | 887.50  | 889.40  | 893.01  | 895.00  | 895.92  | 894.95  |
| DESIGN LEVELS (m)          | 887.10  | 887.65  | 888.45  | 889.90  | 893.65  | 895.65  | 896.45  | 894.50  |
| CUT / FILL                 | 0.60    | 0.54    | 0.53    | 0.50    | 0.64    | 0.65    | 0.53    | 0.54    |

TEMPORARY DIVIDER WALL/ACCESS ROAD LONGITUDINAL SECTION CH 1000. TO CH. 1665  
SCALE 1:2000

- NOTES
- ALL DIMENSIONS IN MILLIMETERS UNLESS STIPULATED OTHERWISE.
  - THESE SECTIONS REFLECT NGL, i.e. NO ACCOUNT TAKEN OF STRIPPING DEPTH AND 300mm PROTECTION LAYER.

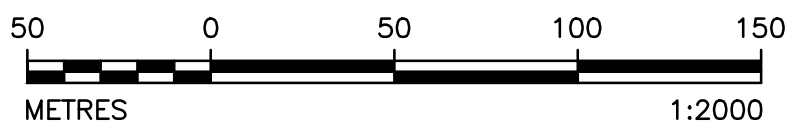

DISCLAIMER  
This drawing, was prepared by Knight Piesold Consulting (Pty) Ltd based on the best information available at the time of preparation. During construction site conditions, or site conditions, or site development, may possibly dictate that amendments or adaptations be made to certain details on the drawing. Strict compliance with the project specifications is also essential. Knight Piesold Consulting (Pty) Ltd will therefore not accept liability for any losses, damages or consequential losses, suffered by any party resulting from the use or implementation of the contents of this drawing, if executed or amended without fulltime supervision by Knight Piesold Consulting (Pty) Ltd.

| |
|---|
| |
|---|

FOR CONSTRUCTION