


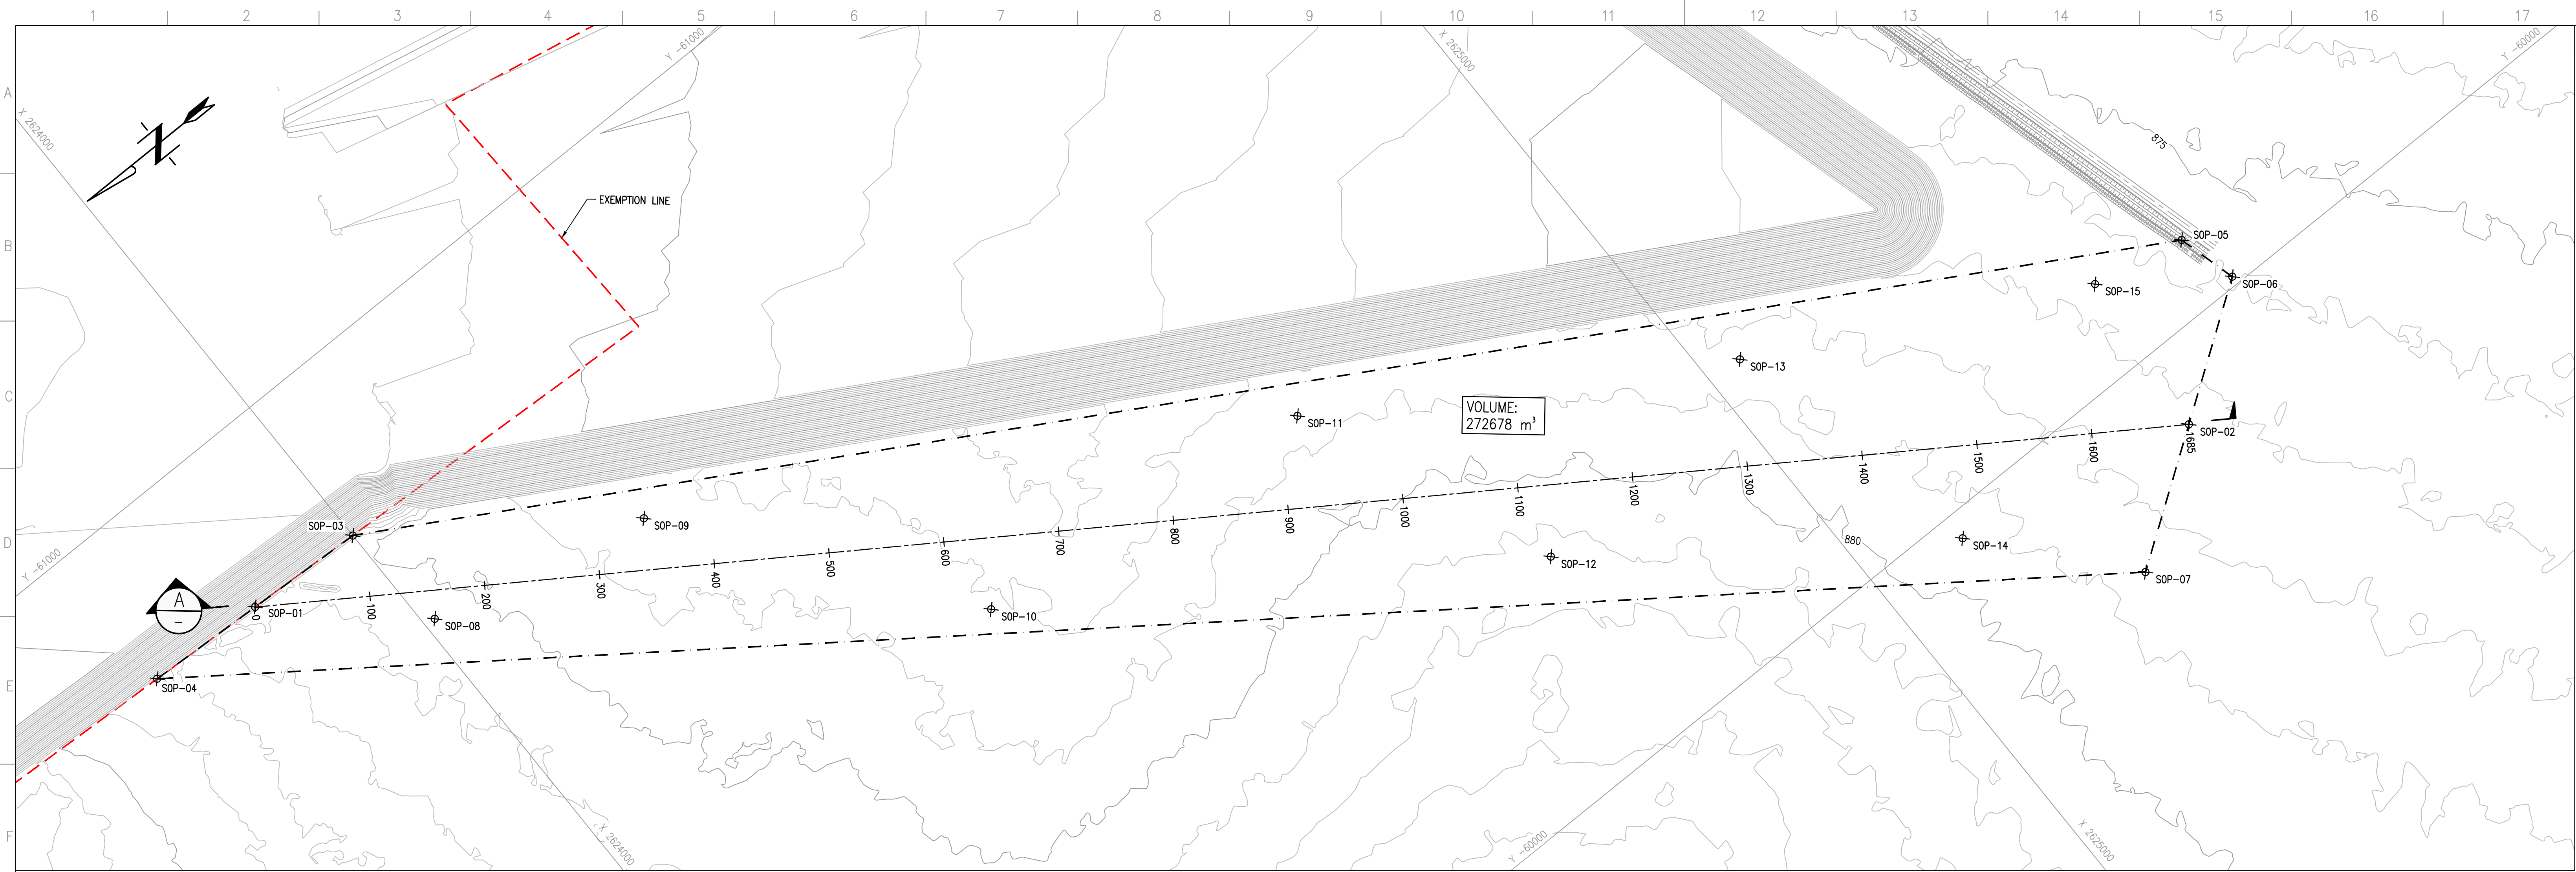


BASIN EXCAVATION LAYOUT PLAN
SCALE 1:2500

BASIN EXCAVATION SETTING OUT DATA (Lo27 WGS84)				
POINT	X	Y	Z	
SOP-01	2623895.155	-60862.312	880.15	
SOP-02	2625299.262	-59931.421	876.96	
SOP-03	2624000.000	-60857.307	880.49	
SOP-04	2623789.917	-60867.336	882.27	
SOP-05	2625394.876	-60059.757	875.25	
SOP-06	2625409.029	-60007.409	875.75	
SOP-07	2625189.494	-59855.433	878.25	
SOP-08	2624009.946	-60756.422	879.56	
SOP-09	2624205.796	-60710.313	877.64	
SOP-10	2624390.492	-60459.622	877.30	
SOP-11	2624702.551	-60423.027	877.73	
SOP-12	2624796.773	-60189.912	881.03	
SOP-13	2625031.956	-60219.999	878.25	
SOP-14	2625084.584	-59977.847	879.15	
SOP-15	2625312.474	-60077.242	876.25	

SCALES:
Horizontal 1:2500
Vertical 1:250



DATUM 870.00

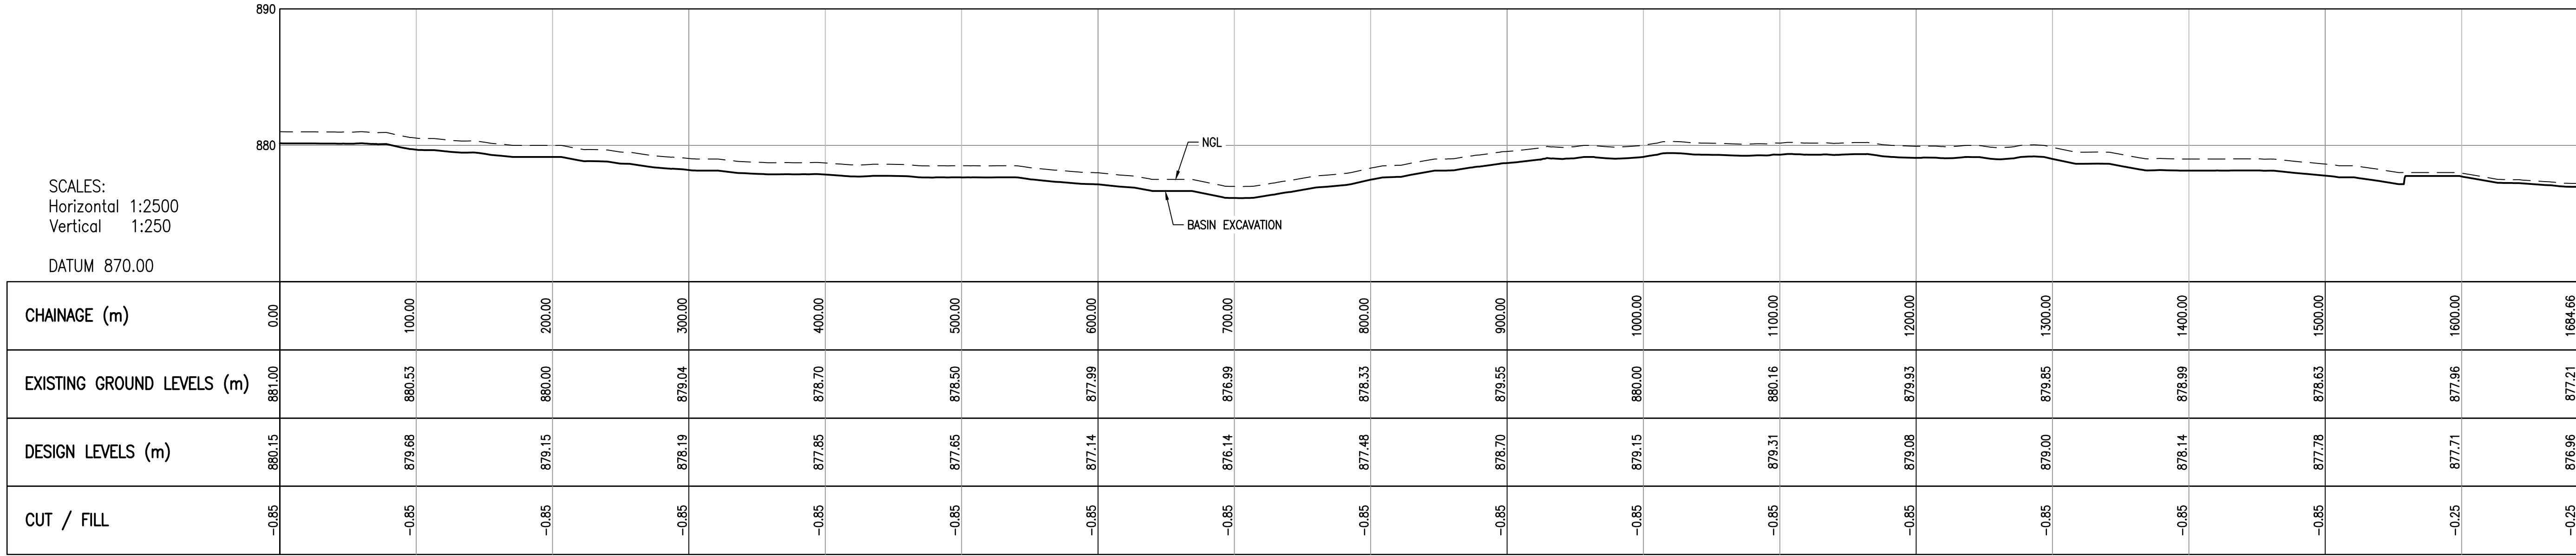

BASIN EXCAVATION SECTION
SCALE 1:2000

NOTES

1. REMOVE VEGETATION.
2. REMOVE STOCKPILE TOPSOIL TO RECOMMENDED DEPTH.
3. A GRID OF TEST HOLES DUG BY HAND SHOULD BE DONE TO VERIFY THE DEPTH OF TOPSOIL IS AT THE MINIMUM REQUIRED.
4. LEVEL RIDGES AND OUTCROPS.
5. TOPSOIL STRIPPING MUST STILL FOLLOW FOR GROUND TO BE FREE DRAINING.
6. STRIPPING TO TAPER OFF TO 250mm DEEP AT SOUTHERN EDGE.
7. LEVEL, RIP AND COMPACT IN-SITU MATERIAL 300mm - 500mm DEEP AND COMPACT TO 95% AASHTO.

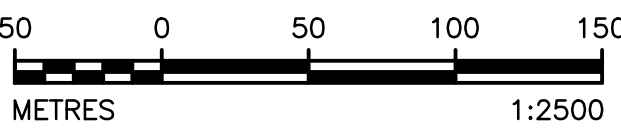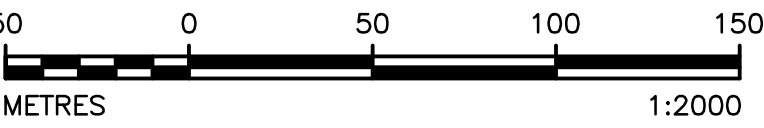

DISCLAIMER

This drawing was prepared by Knight Piesold Consulting (Pty) Ltd based on the best information available at the time of preparation. During construction site conditions, or site conditions, or site development, may possibly dictate that amendments or adaptations be made to certain details on the drawing. Strict compliance with the project specifications is also essential. Knight Piesold Consulting (Pty) Ltd will therefore not accept liability for any losses, damages or consequential losses, suffered by any party resulting from the use or implementation of the contents of this drawing, if executed or amended without fulltime supervision by Knight Piesold Consulting (Pty) Ltd.

2	09.04.20	ISSUED FOR CONSTRUCTION	MM	TM	JRM	</
---	----------	-------------------------	----	----	-----	--	--	----

FOR CONSTRUCTION