


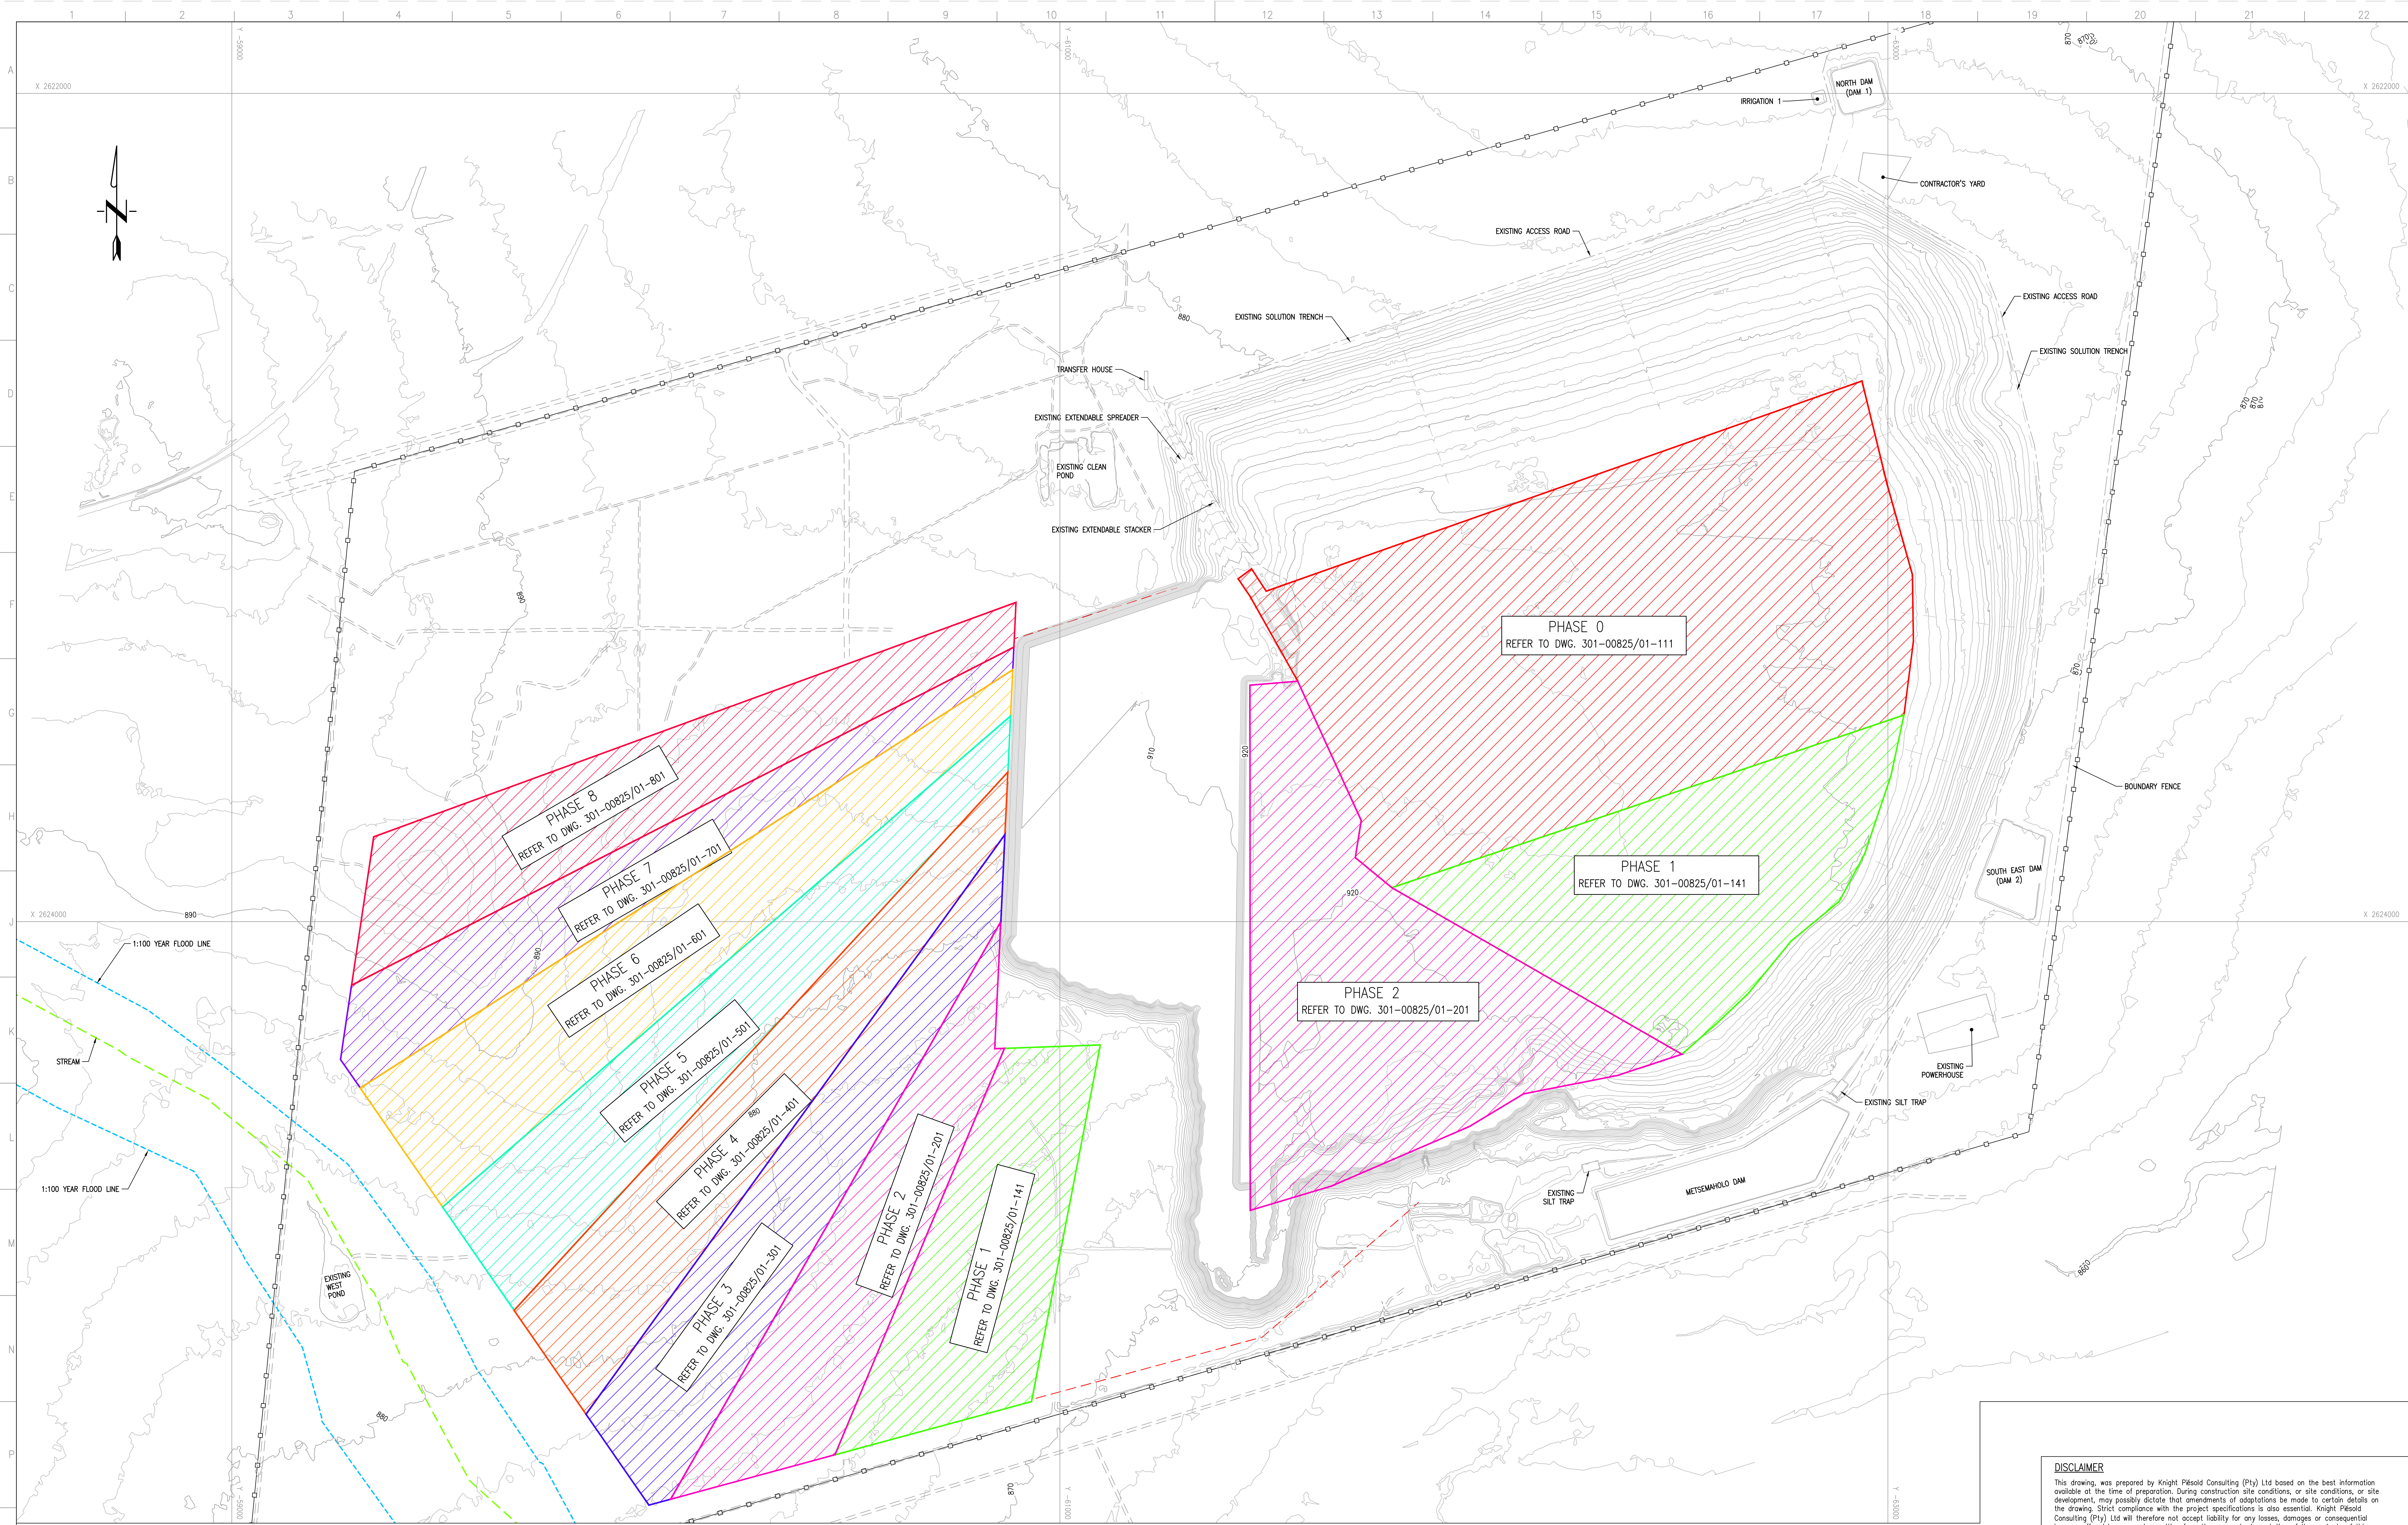

TOPSOIL MANAGEMENT LAYOUT PLAN
SCALE 1:5000

FOR CONSTRUCTION

DISCLAIMER
This drawing was prepared by Knight Pielou Consulting (Pty) Ltd based on the best information available at the time of preparation. During construction site conditions, or site conditions, or site development, may possibly dictate that amendments or adaptations be made to certain details on the drawing. Strict compliance with the project specifications is also essential. Knight Pielou Consulting (Pty) Ltd will therefore not accept liability for any losses, damages or consequential losses, suffered by any party resulting from the use or implementation of the contents of this drawing, if executed or amended without fulltime supervision by Knight Pielou Consulting (Pty) Ltd.

2. BUDGET ISSUED FOR CONSTRUCTION		REVISED		REVISED		REVISED		REVISED	
D.O.	REV	DATE	REVISION	REV	DATE	REV	DATE	REV	DATE
AUTHORIZED FOR ESKOM BY: CLASSIFICATION				PES PATH				REFERENCE DRAWINGS	
COORDINATION BY:				PES PATH				REFERENCE DRAWINGS	
APPROVED BY: JR WILLIAMSON				PES PATH				REFERENCE DRAWINGS	
CHECKED BY: T. MOKOMA				PES PATH				REFERENCE DRAWINGS	
CREATED BY: MK. MPHOLLO				PES PATH				REFERENCE DRAWINGS	
SCALE: AS SHOWN				PES PATH				REFERENCE DRAWINGS	

ESKOM
ESKOM HOLDINGS SOC LIM
REG NO. 2002/010027/20

Knight Pielou Consulting
P.O. BOX 70432

MATIMBA POWER STATION
MATIMBA ASH DUMP
TOPSOIL MANAGEMENT
GENERAL ARRANGEMENT

301-00825/01-102
0.58/61412

REV 2
REV 2
SHT 3