



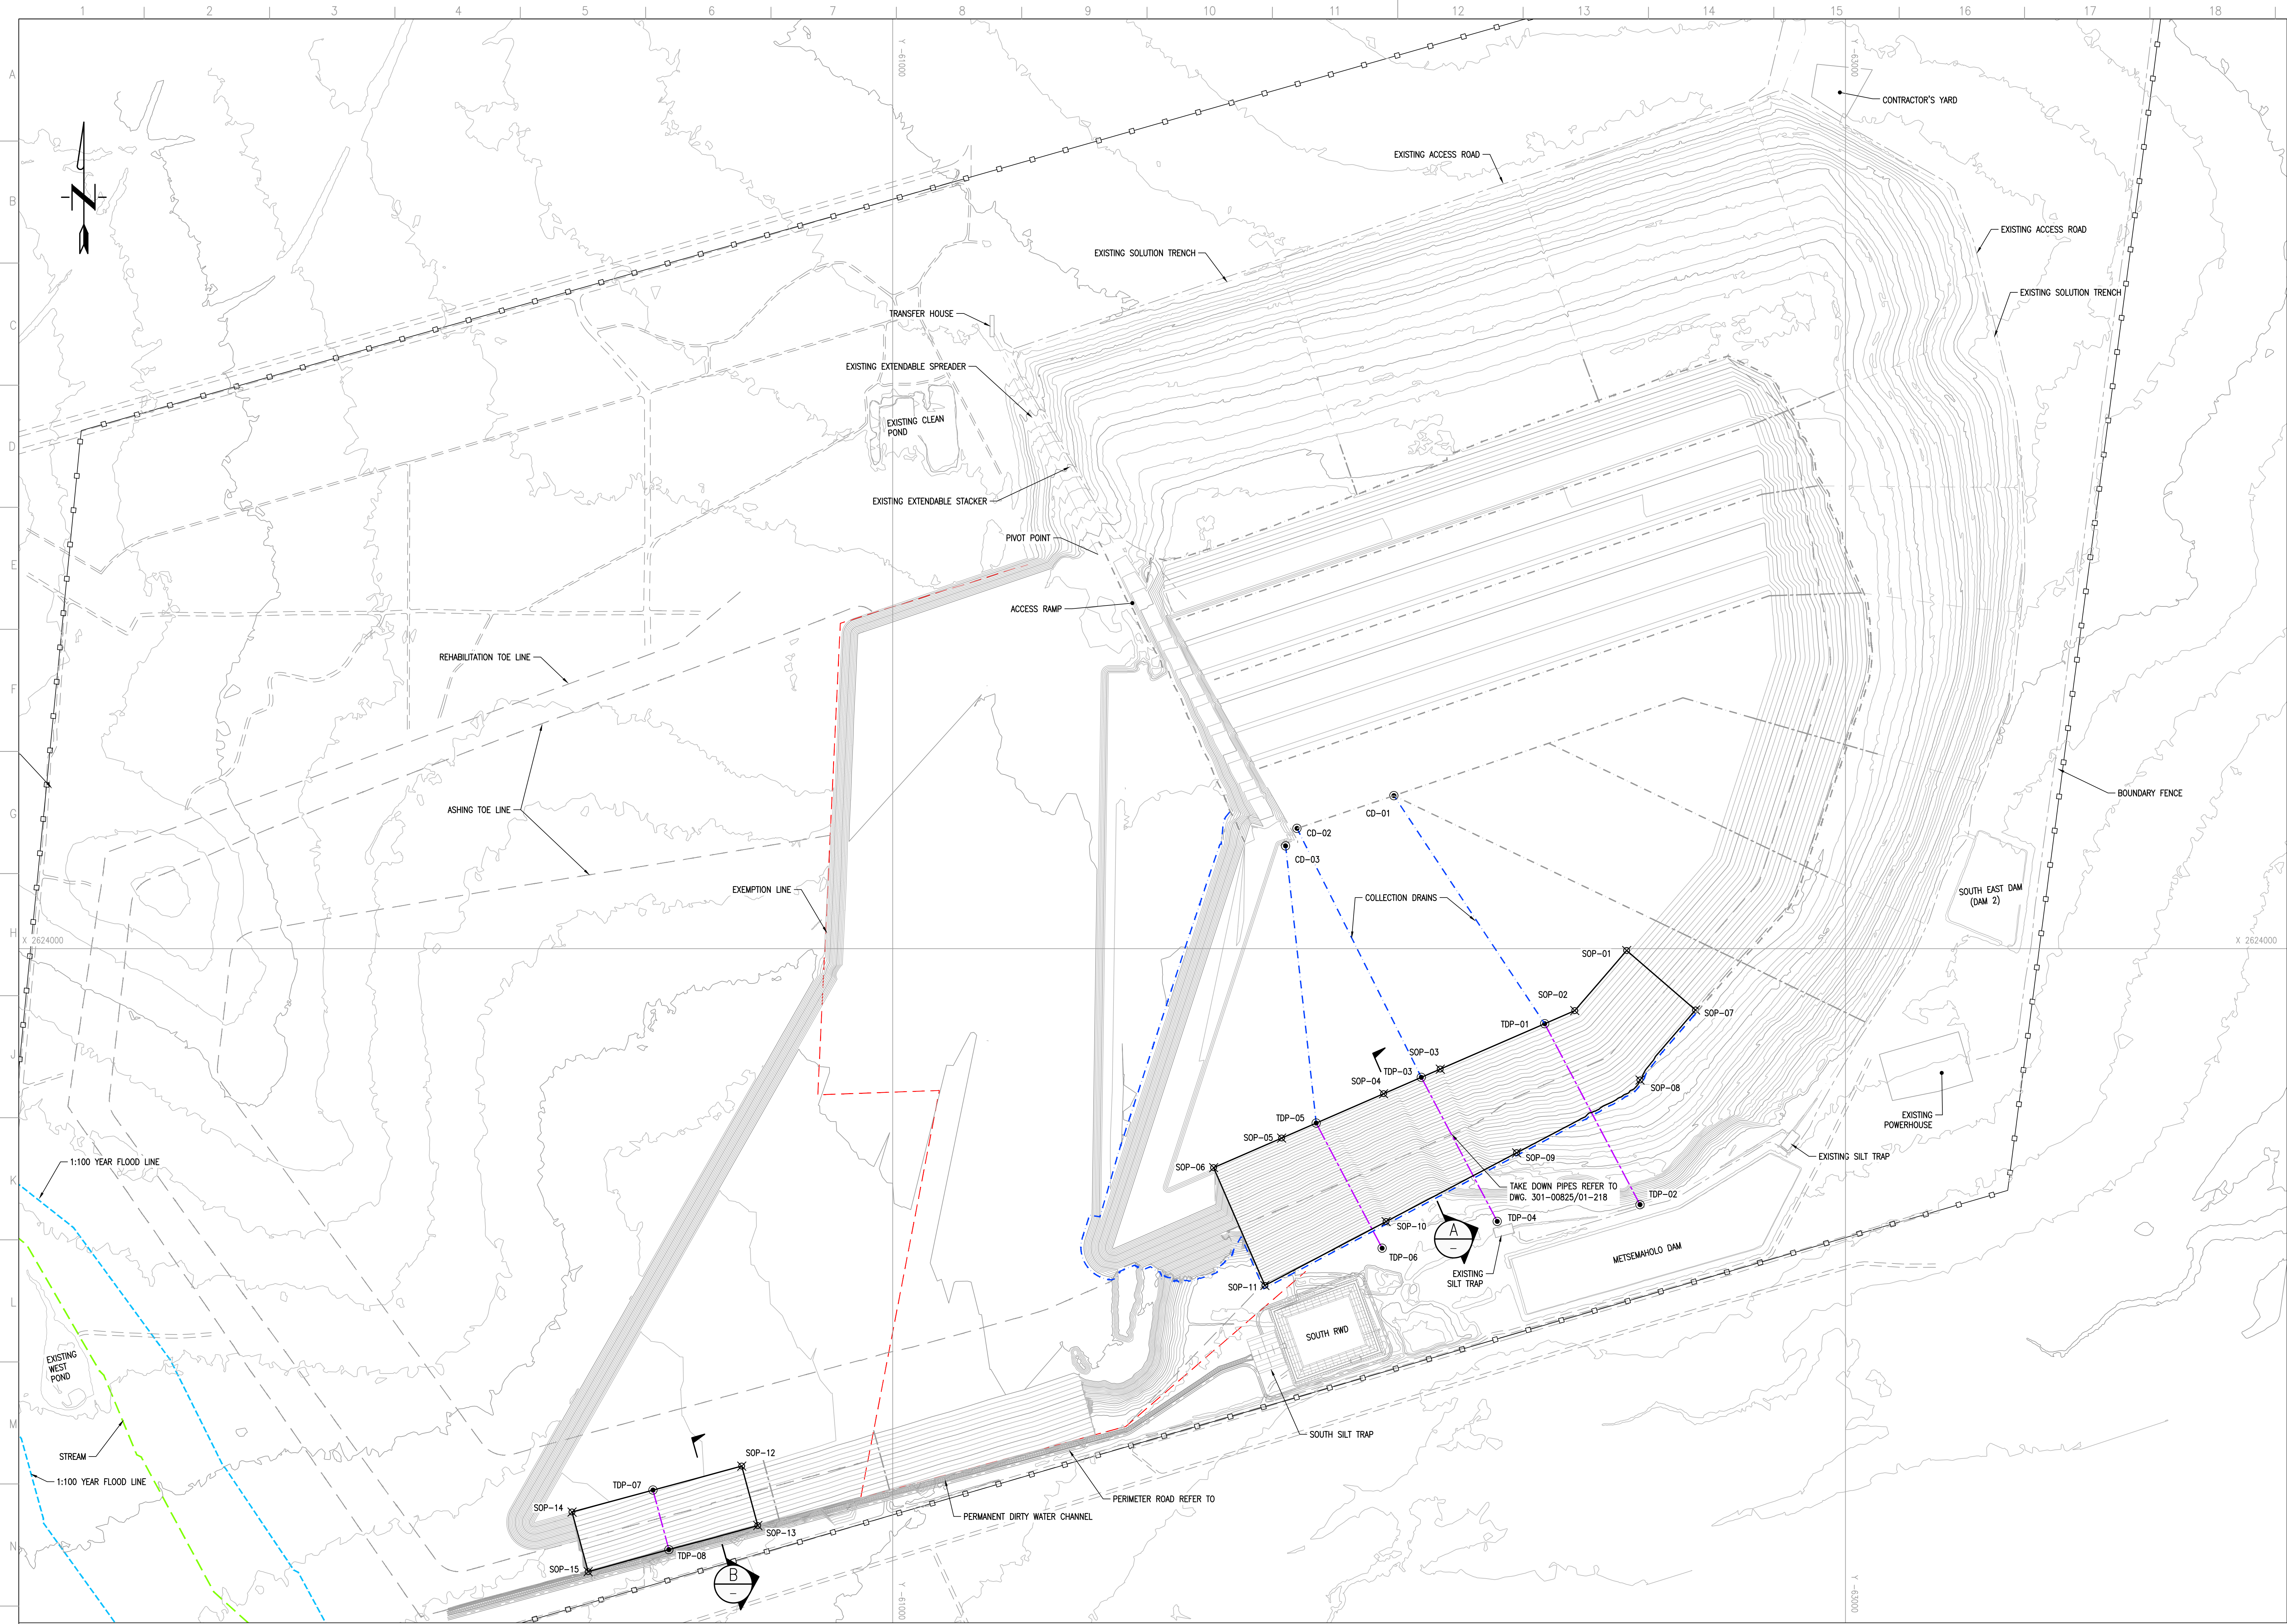



REHABILITATION SETTING OUT DATA (Lo27 WGS84)			
POINT	X	Y	Z
SOP-01	2624003.994	-62540.682	959.19
SOP-02	2624130.140	-62431.713	959.24
SOP-03	2624252.983	-62149.304	959.36
SOP-04	2624304.709	-62030.388	959.37
SOP-05	2624397.812	-61816.348	959.34
SOP-06	2624459.880	-61673.656	959.27
SOP-07	2624128.826	-62685.178	921.00
SOP-08	2624275.880	-62568.589	919.25
SOP-09	2624428.742	-62309.580	904.19
SOP-10	2624573.135	-62035.581	870.58
SOP-11	2624707.177	-61781.225	868.70
SOP-13	2625211.334	-60716.698	887.65
SOP-15	2625308.098	-60360.612	890.45

TAKE DOWN PIPES/ COLLECTION DRAINS SETTING OUT DATA (Lo27 WGS84)			
POINT	X	Y	Z
CD-01	2623678.804	-62052.062	959.79
CD-02	2623747.653	-61848.714	959.88
CD-03	2623784.308	-61824.686	959.99
TDP-01	2624157.646	-62368.478	959.28
TDP-02	2624537.626	-62568.721	868.48
TDP-03	2624270.274	-62109.552	959.37
TDP-04	2624572.796	-62269.033	868.61
TDP-05	2624366.269	-61888.864	959.36
TDP-06	2624629.098	-62027.363	868.90
TDP-07	2625136.908	-60496.644	914.91
TDP-08	2625261.994	-60530.078	889.00

NOTE
1. Z VALUES TO BE CONFIRMED ON SITE.

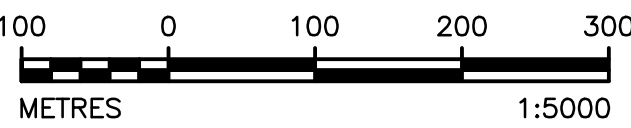

REHABILITATED ASH DUMP EXTENSION LAYOUT PLAN
SCALE 1:5000

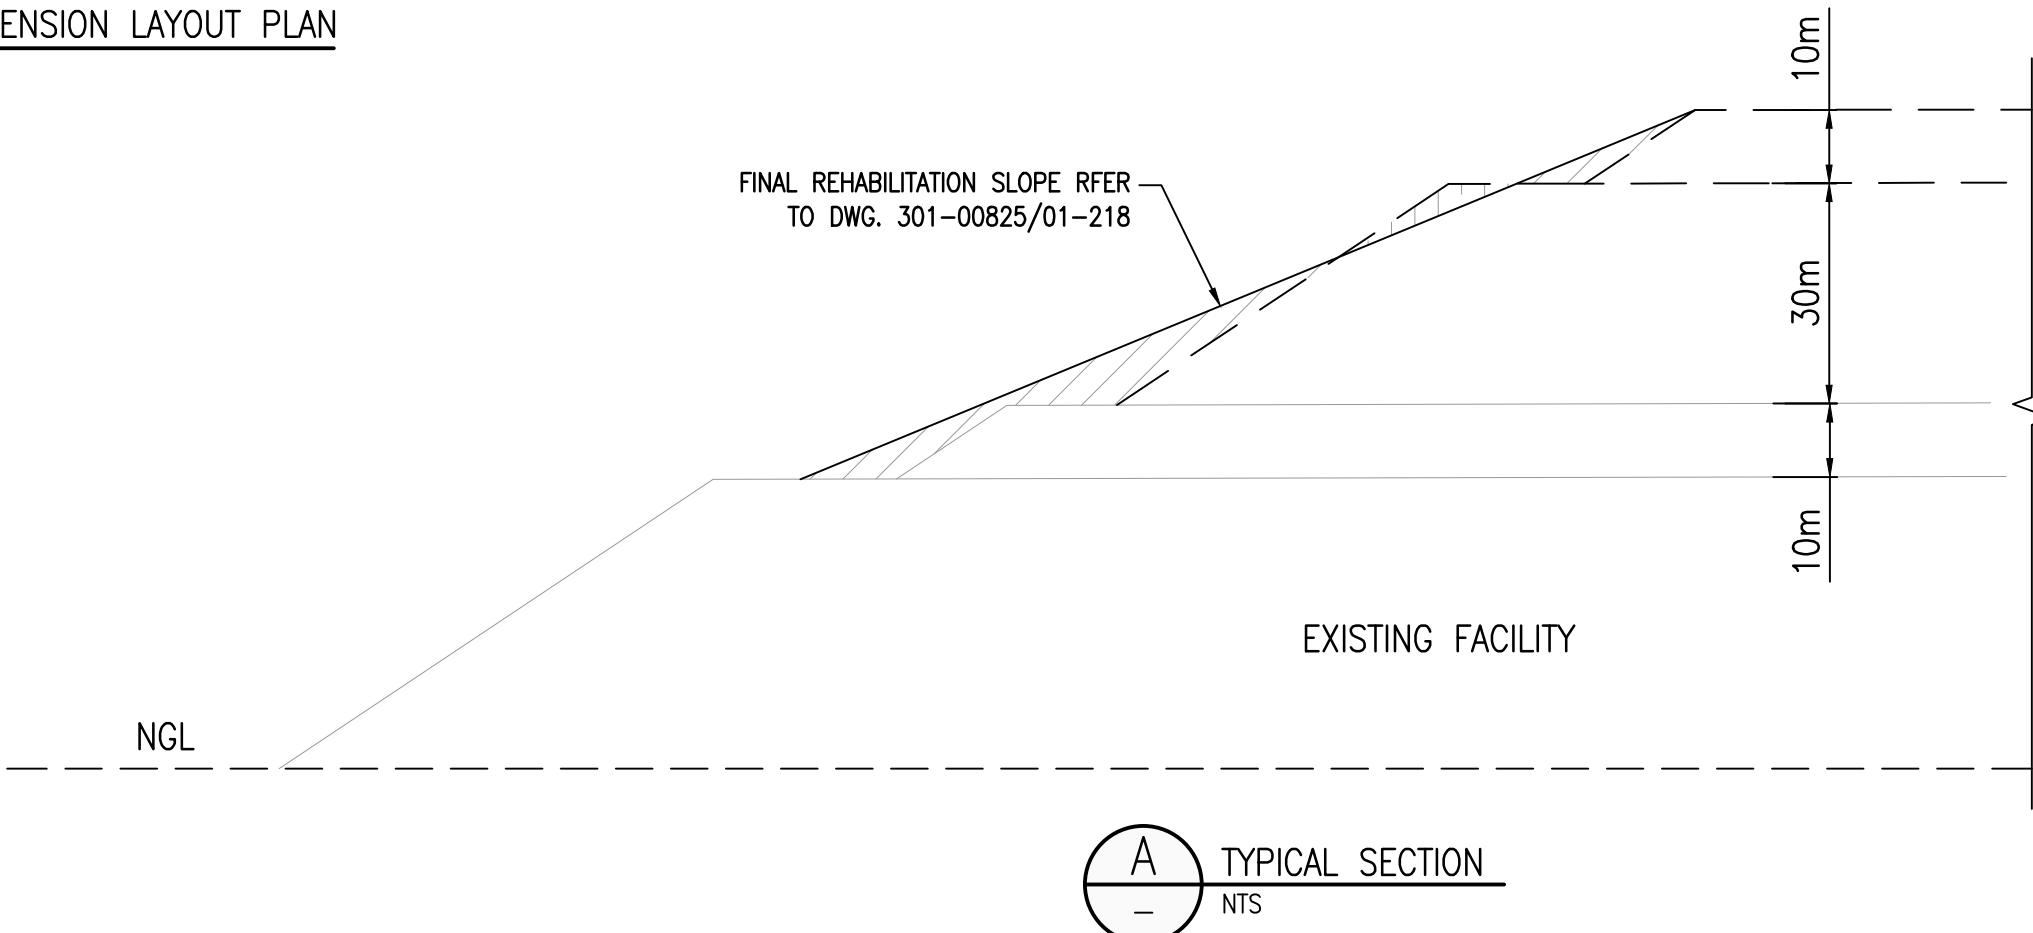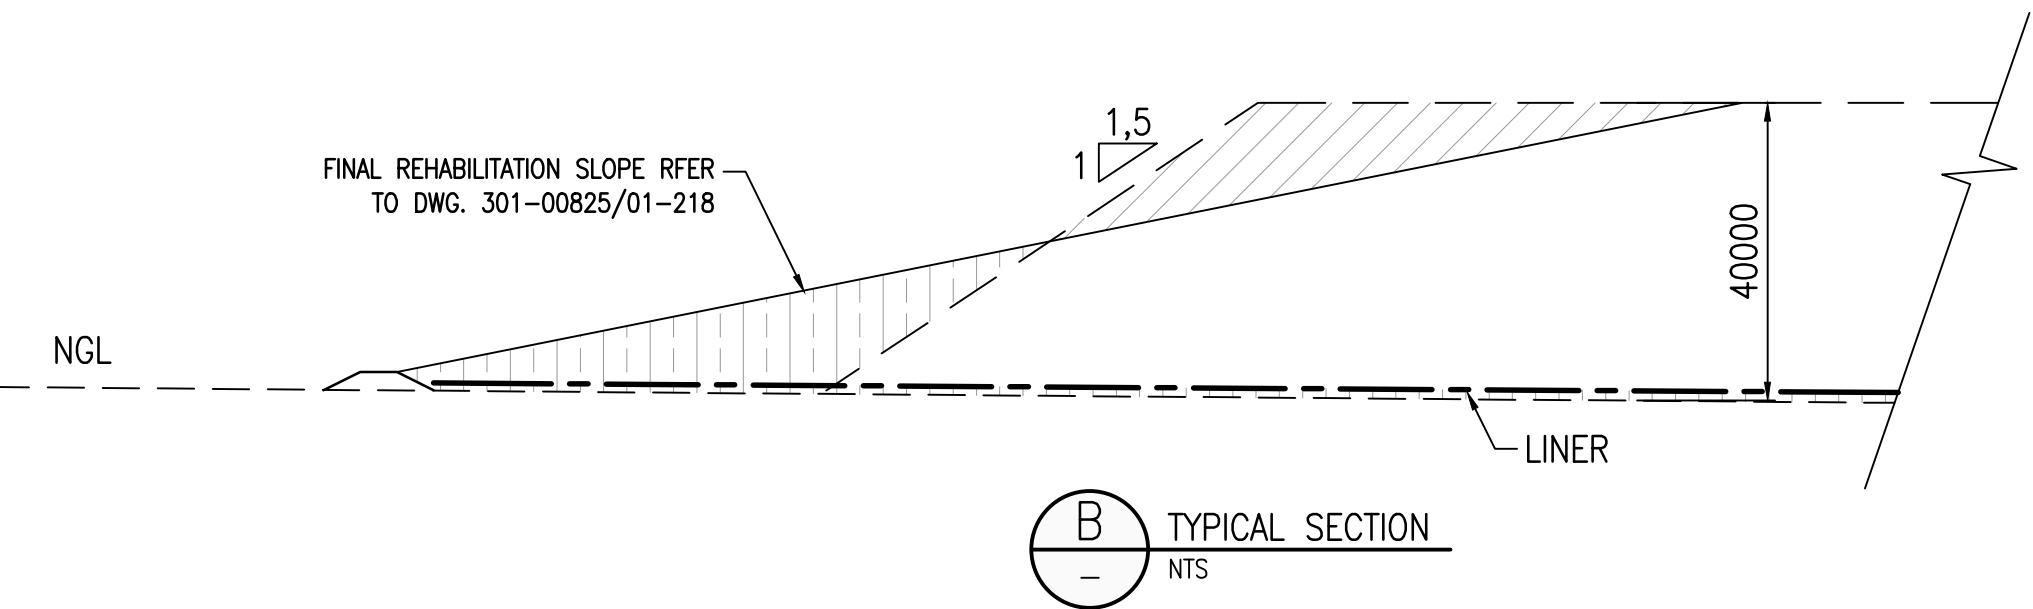

FOR CONSTRUCTION

DISCLAIMER
This drawing was prepared by Knight Piesold Consulting (Pty) Ltd based on the best information available at the time of preparation. During construction site conditions, or site conditions, or site development, may possibly dictate that amendments or adaptations be made to certain details on the drawing. Strict compliance with the project specifications is also essential. Knight Piesold Consulting (Pty) Ltd will therefore not accept liability for any losses, damages or consequential losses, suffered by any party resulting from the use or implementation of the contents of this drawing, if executed or amended without fulltime supervision by Knight Piesold Consulting (Pty) Ltd.

3. REVISIONS	AMEND	DATE	BY	CHK	APP	DATE	BY	CHK	APP	DATE	BY	CHK	APP
2. REVISIONS	AMEND	DATE	BY	CHK	APP	DATE	BY	CHK	APP	DATE	BY	CHK	APP
1. REVISIONS	AMEND	DATE	BY	CHK	APP	DATE	BY	CHK	APP	DATE	BY	CHK	APP
D.O. DATE	REVISION	REV. NO.	REV. DATE	REV. BY	REV. CHK	REV. APP	REV. DATE	REV. BY	REV. CHK	REV. APP	REV. DATE	REV. BY	REV. CHK
AUTHORISED FOR ESKOM BY: CLASSIFICATION											REFERENCE DRAWINGS		
COORDINATION BY: PERS PATH											MATIMBA POWER STATION		
APPROVED BY: JR WILLIAMSON											PHASE 2 (8 YEARS LINED AREA)		
CREATED BY: T. MOKOMA											REHABILITATED ASH DUMP EXTENSION LAYOUT PLAN		
CREATED BY: MK. MPHOLLO											301-00825/01-217		
SCALE: AS SHOWN											0.58/61415		
											SHT 18		
											REV 3		
											REV 3		