


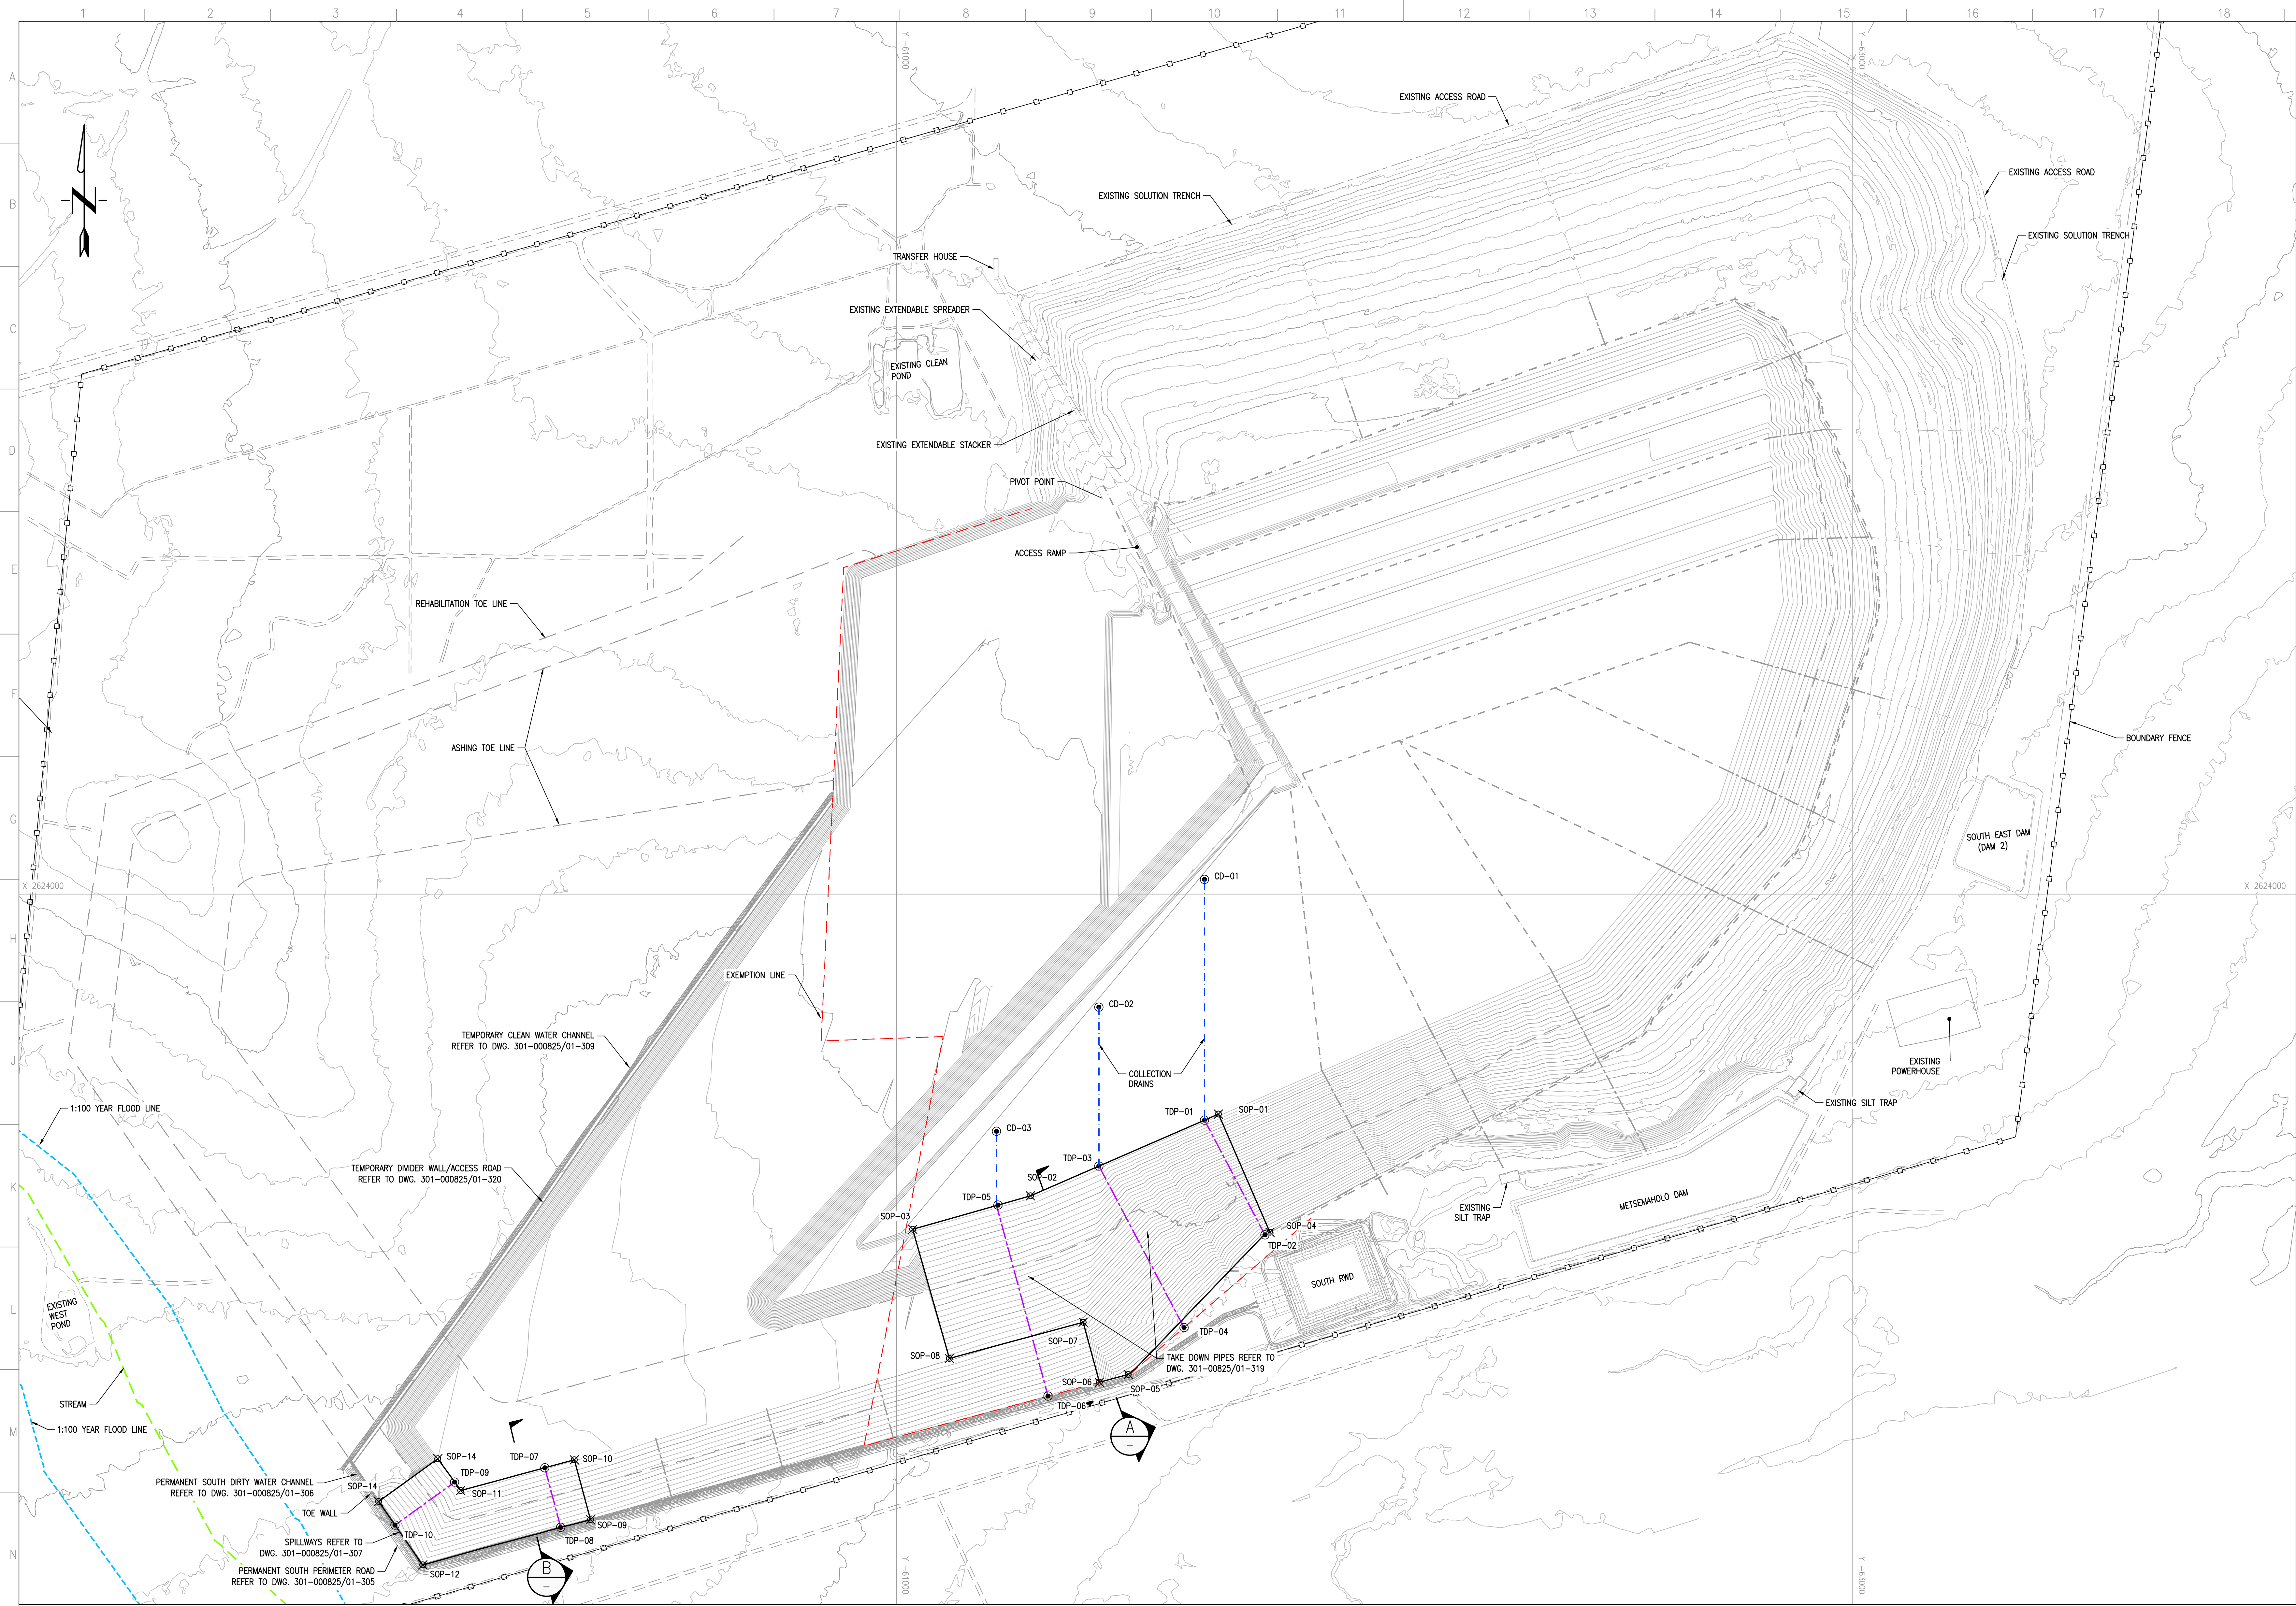


REHABILITATION SETTING OUT DATA (Lo27 WGS84)			
POINT	X	Y	Z
SOP-01	2624459.880	-61673.656	959.27
SOP-02	2624630.883	-61280.530	958.96
SOP-03	2624700.845	-61034.233	958.75
SOP-04	2624707.177	-61781.225	868.70
SOP-05	2625004.390	-61484.869	867.98
SOP-06	2625020.661	-61424.592	882.50
SOP-07	2624895.193	-61390.669	908.40
SOP-08	2624970.828	-61110.927	910.81
SOP-09	2625308.098	-60360.612	890.45
SOP-10	2625182.843	-60326.747	916.40
SOP-11	2625247.048	-60089.273	917.20
SOP-12	2625402.513	-60009.768	891.00
SOP-14	2625270.100	-59917.561	887.48
SOP-14	2625180.620	-60041.196	918.00

TAKE DOWN PIPES/ COLLECTION DRAINS SETTING OUT DATA (Lo27 WGS84)			
POINT	X	Y	Z
CD-01	2623969.221	-61644.385	959.75
CD-02	2624236.536	-61423.689	959.39
CD-03	2624495.851	-61209.598	959.03
TDP-01	2624472.613	-61644.385	959.25
TDP-02	2624712.636	-61770.867	868.70
TDP-03	2624568.611	-61423.689	959.10
TDP-04	2624906.324	-61601.649	869.15
TDP-05	2624650.173	-61212.619	958.90
TDP-06	2625049.652	-61317.208	883.92
TDP-07	2625189.548	-60264.962	916.61
TDP-08	2625324.110	-60298.131	890.83
TDP-09	2625229.405	-60076.504	917.47
TDP-10	2625319.470	-59951.705	886.80

NOTE

1. Z VALUES TO BE CONFIRMED ON SITE.

REHABILITATED ASH DUMP EXTENSION LAYOUT PLAN
SCALE 1:5000

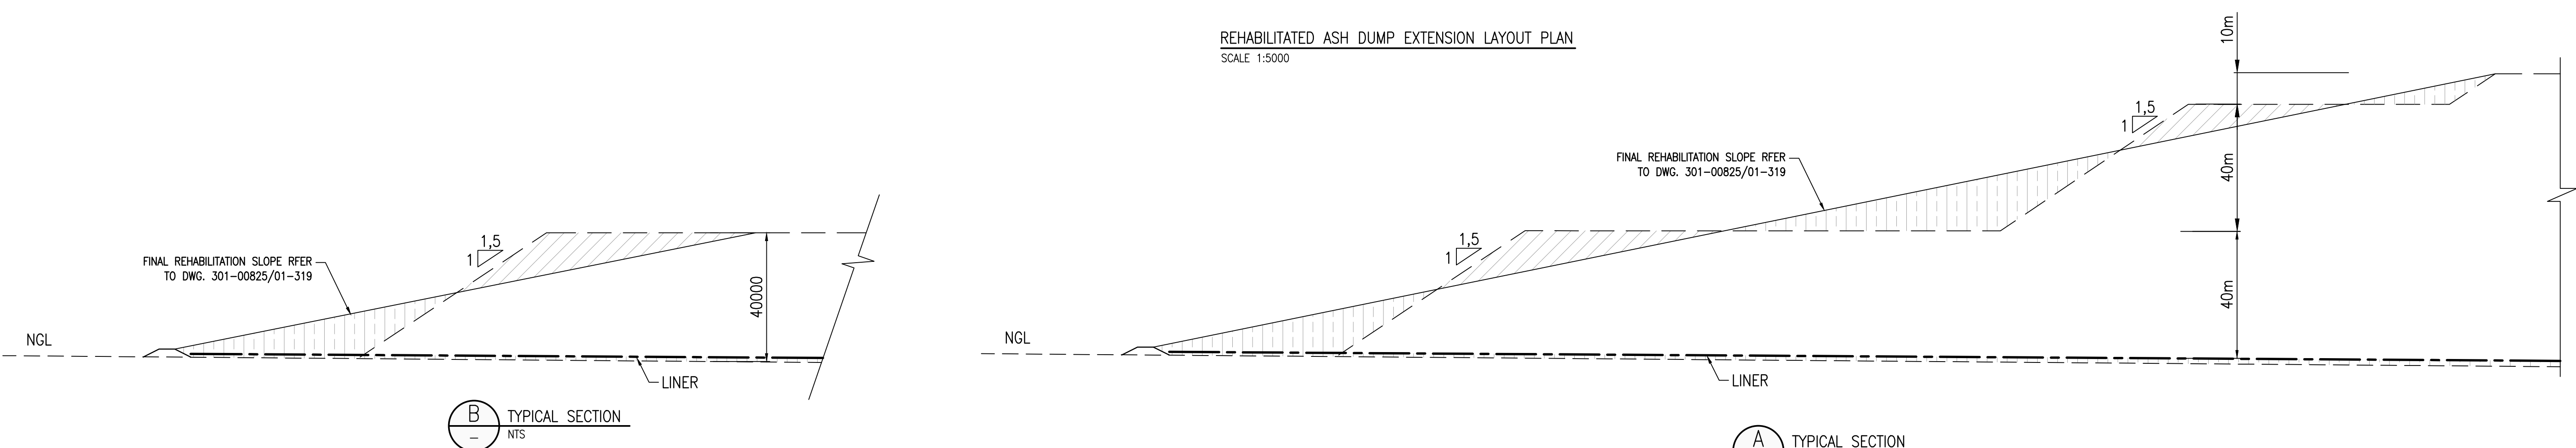

FOR CONSTRUCTION

DISCLAIMER

This drawing was prepared by Knight Piesold Consulting (Pty) Ltd based on the best information available at the time of preparation. During construction site conditions, or site conditions, or site development, may possibly dictate that amendments or adaptations be made to certain details on the drawing. Strict compliance with the project specifications is also essential. Knight Piesold Consulting (Pty) Ltd will therefore not accept liability for any losses, damages or consequential losses, suffered by any party resulting from the use or implementation of the contents of this drawing, if executed or amended without fulltime supervision by Knight Piesold Consulting (Pty) Ltd.

3. REVISIONS

3. 15.05.23 SECTIONS AMENDED

2. 20.04.23 SECTIONS FOR CONSTRUCTION

1. REV. DATE

REVISION

APPROVED FOR DESIGN BY:

CLASSIFICATION

4. APPROVED

MOKU TM

MOKU TM

LOW

LOW

REV CHECKED BY:

APPROVED BY:

APPROVED BY:

APPROVED BY:

REFERENCE DRAWINGS

MATIMBA POWER STATION

MATIMBA ASH DUMP

PHASE 3 (12 YEARS LINED AREA)

REHABILITATED ASH DUMP EXTENSION

LAYOUT PLAN

REVISION

3

2

1

0. MOKOMA

1. MOKOMA

0. MOKOMA