


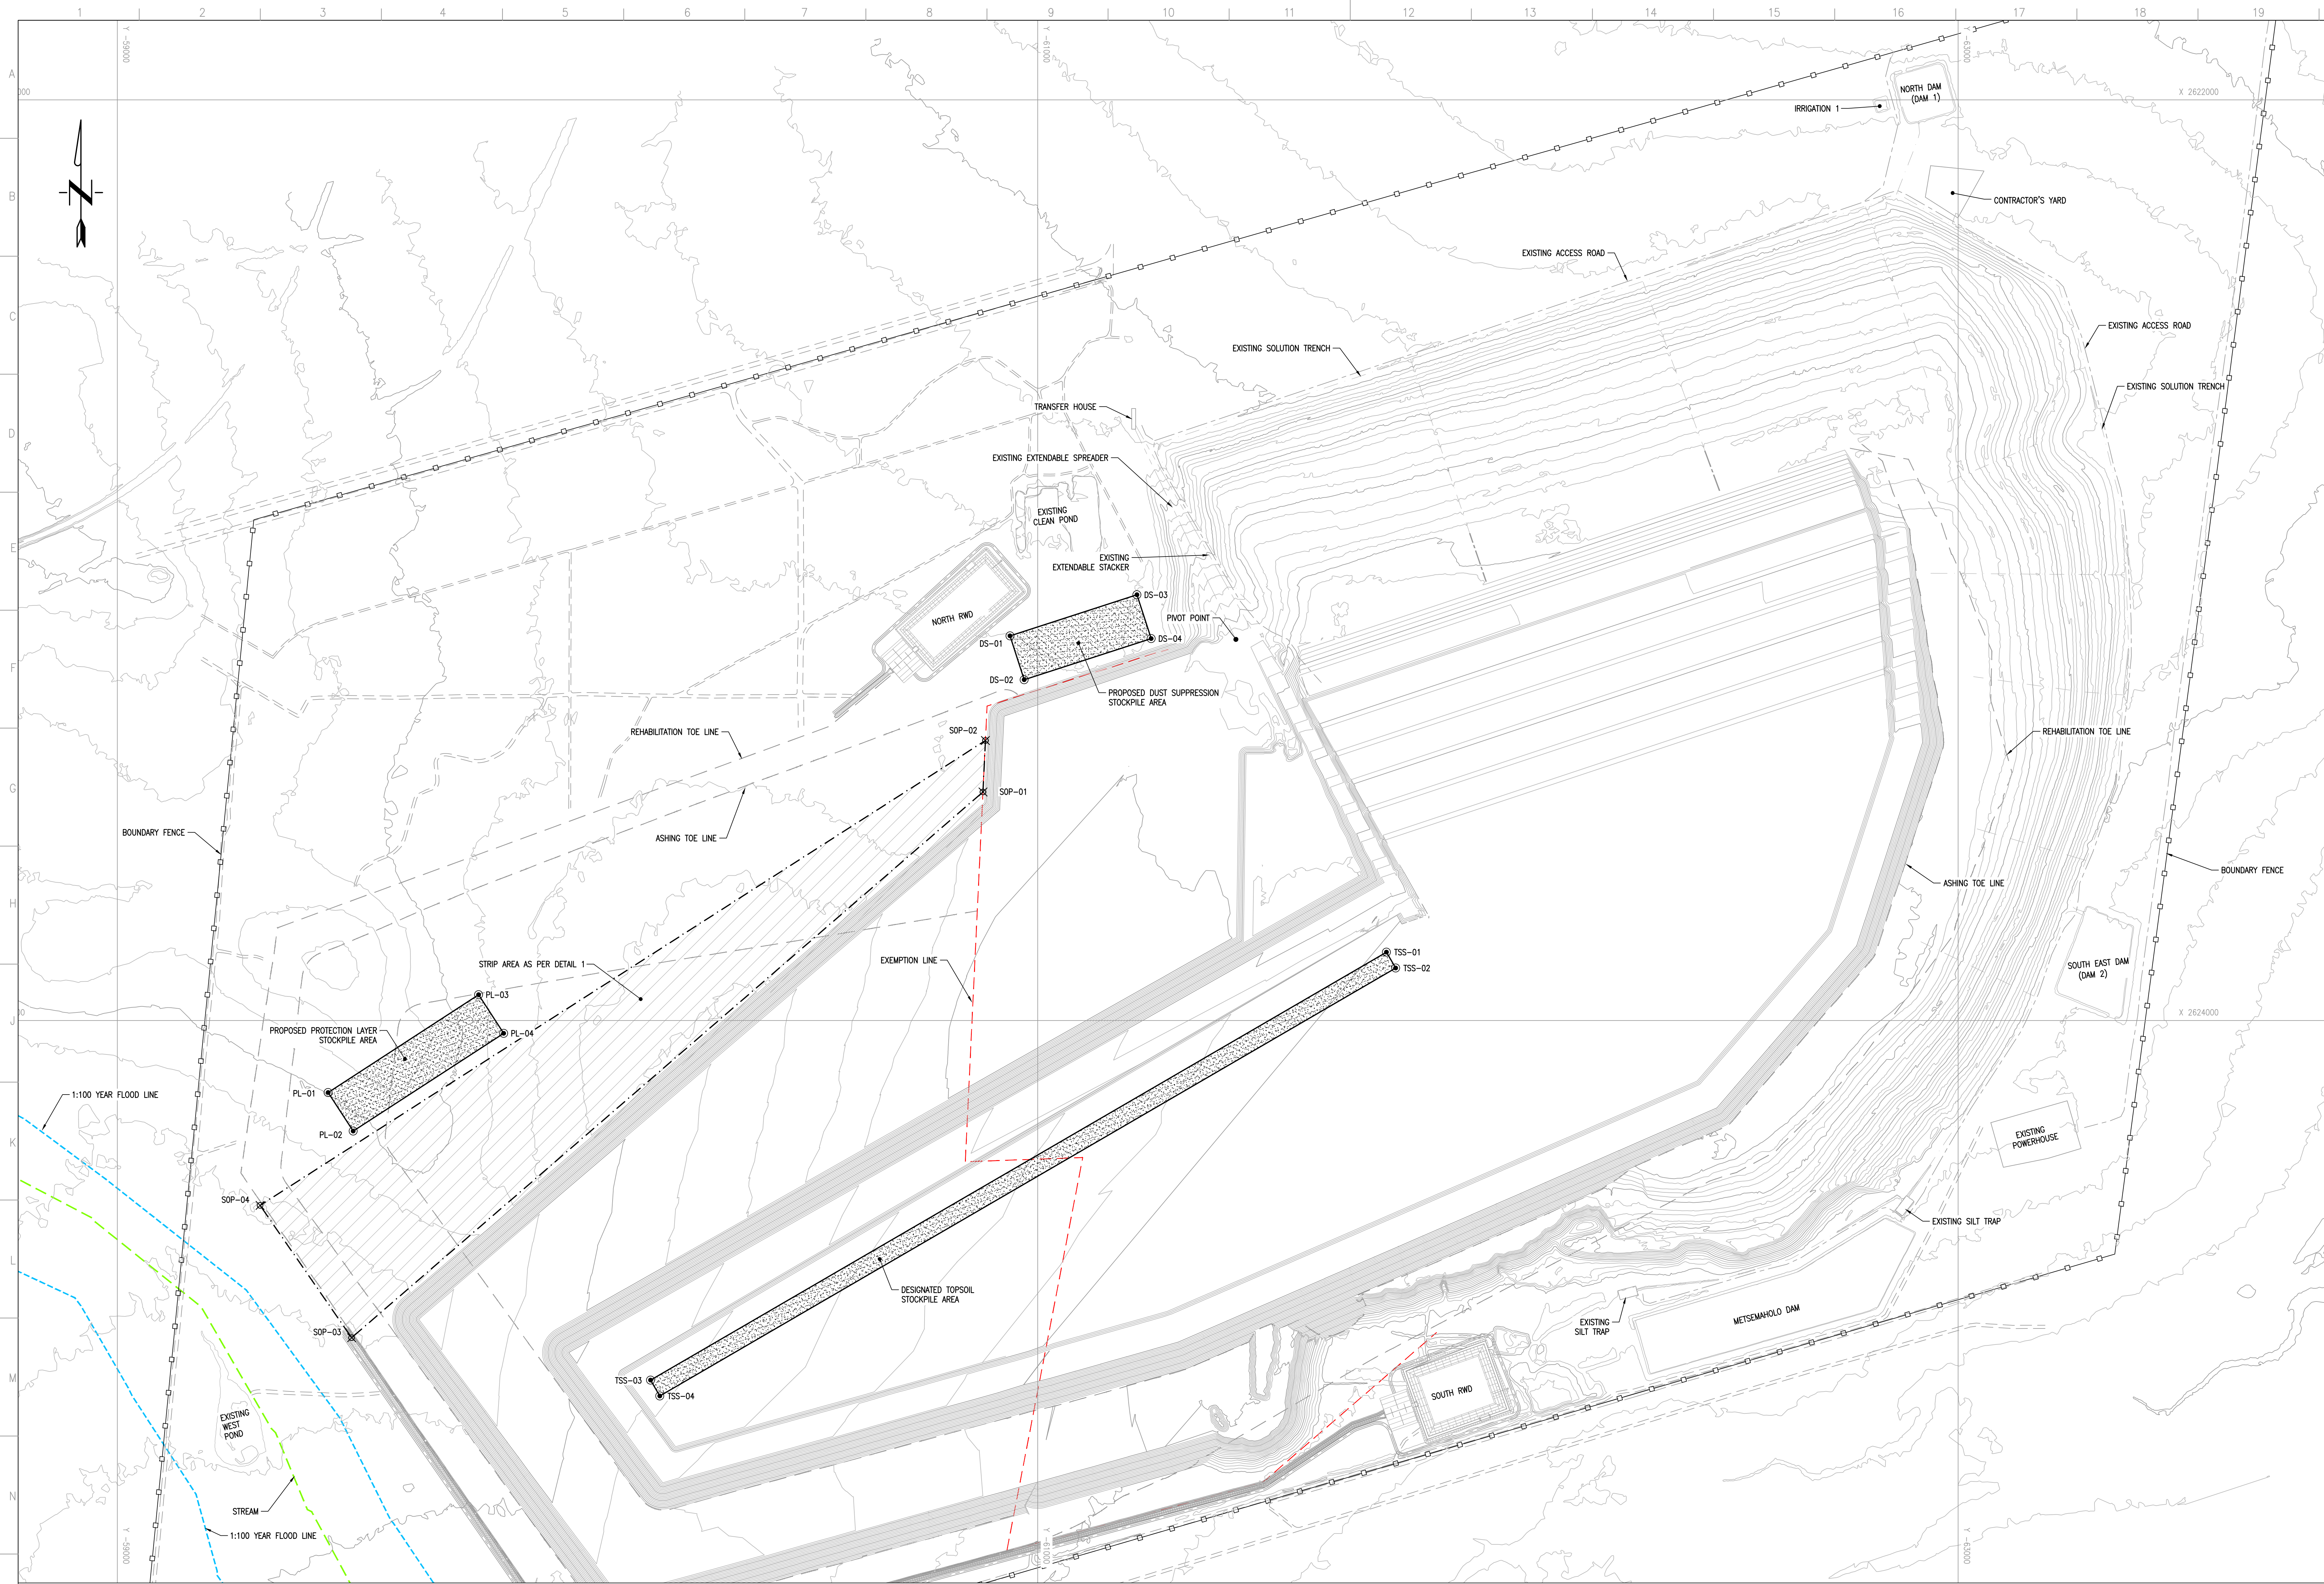

TOPSOIL STRIPPING
SETTING OUT DATA
(Lo27 WGS84)

POINT	X	Y
SOP-01	2623503.648	-60881.002
SOP-02	2623391.797	-60886.341
SOP-03	2624689.245	-59509.128
SOP-04	2624401.830	-59310.161

DUST SUPPRESSION STOCKPILE AREA
SETTING OUT DATA
(Lo27 WGS84)

POINT	X	Y
DS-01	2623164.575	-60939.828
DS-02	2623259.704	-60970.657
DS-03	2623075.171	-61215.703
DS-04	2623170.301	-61246.532

PROTECTION LAYER STOCKPILE AREA
SETTING OUT DATA
(Lo27 WGS84)




POINT	X	Y
PL-01	2624156.535	-59457.994
PL-02	2624240.393	-59512.472
PL-03	2623944.073	-59785.042
PL-04	2624027.931	-59839.519

TOPSOIL STOCKPILE AREA
SETTING OUT DATA
(Lo27 WGS84)


POINT	X	Y
TSS-01	2623851.547	-61757.771
TSS-02	2623886.126	-61777.878
TSS-03	2624781.344	-60158.779
TSS-04	2624815.923	-60178.886

NOTES


1. TOPSOIL STRIPPING AND CONSERVATION TO BE IN ACCORDANCE WITH SANS 1200C AND SANS 1200D.
2. STRIP AREA AS PER DETAIL 1.
3. THE DEPTH OF TOPSOIL STRIPPED TO BE VERIFIED BY ENGINEER ON SITE PER AREA.
4. AREAS TO BE STRIPPED AS REQUIRED AS THE ASH DUMP PROGRESSES.

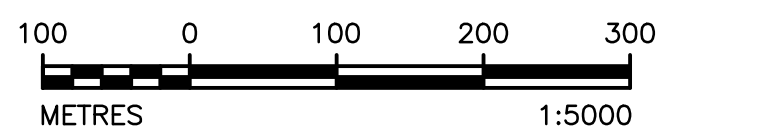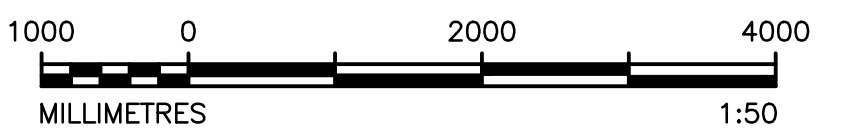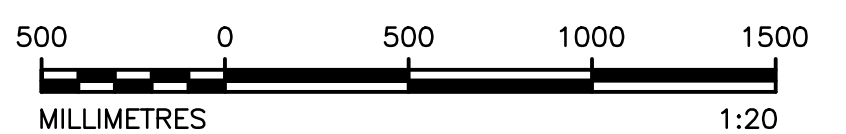

TOPSOIL MANAGEMENT LAYOUT PLAN
SCALE 1:5000

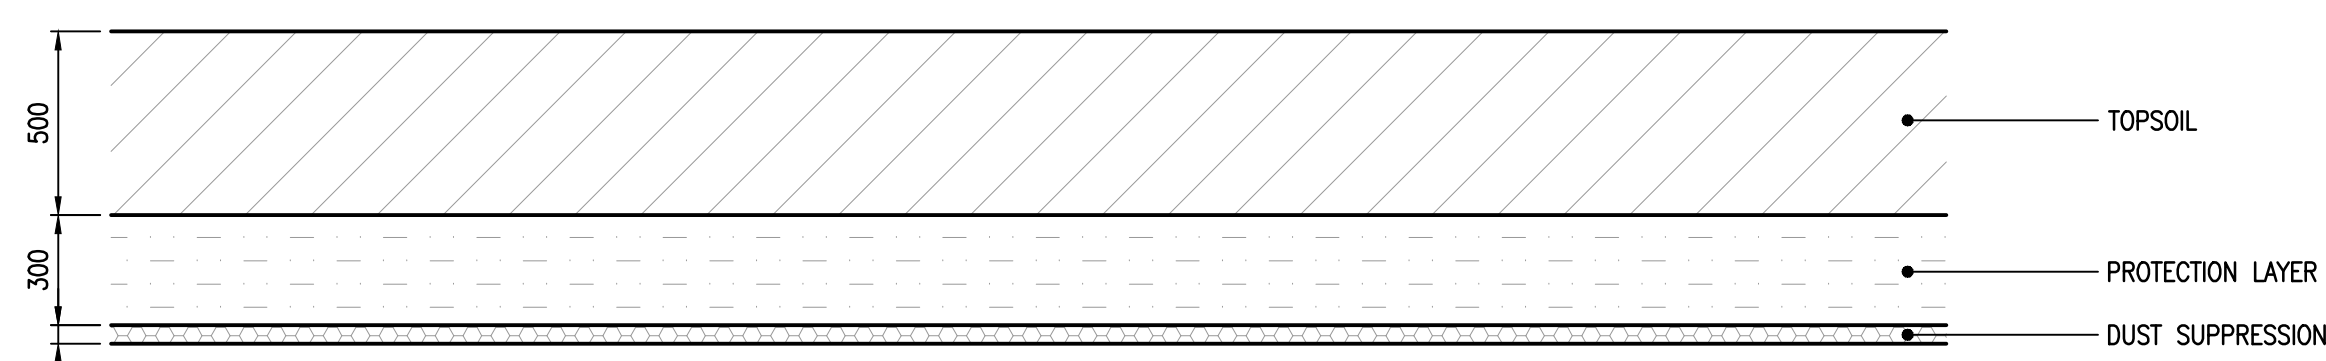

1 STRIPPING DETAIL
SCALE 1:20

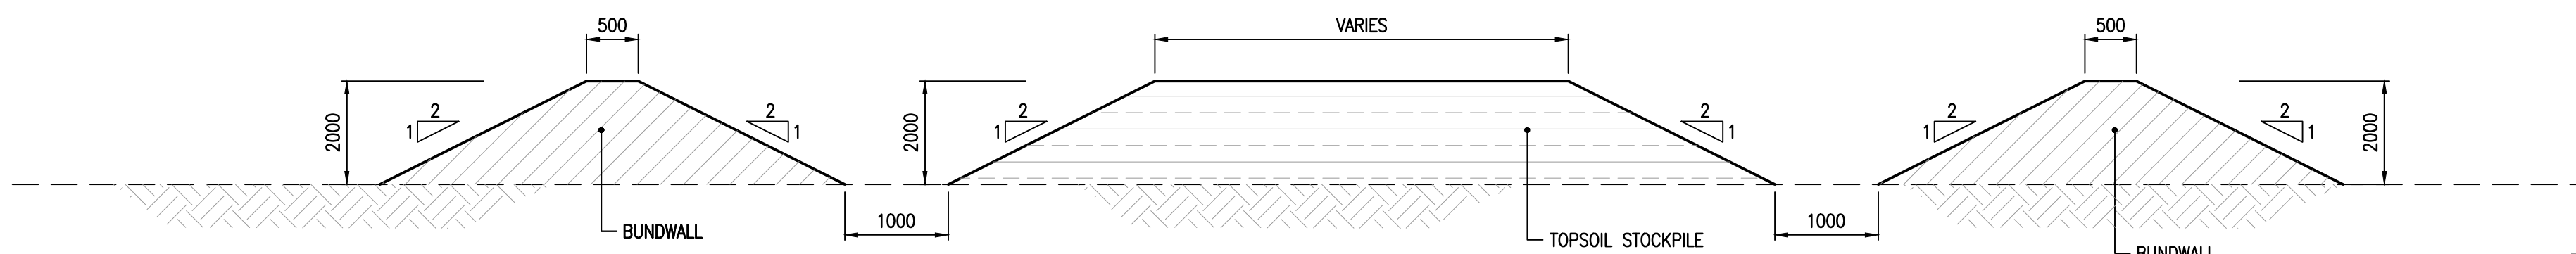

A TYPICAL STOCKPILE SECTION
SCALE 1:50

FOR CONSTRUCTION

DISCLAIMER

This drawing was prepared by Knight Piesold Consulting (Pty) Ltd based on the best information available at the time of preparation. During construction site conditions, or site conditions, or site development, may possibly dictate that amendments or adaptations be made to certain details on the drawing. Strict compliance with the project specifications is also essential. Knight Piesold Consulting (Pty) Ltd will therefore not accept liability for any losses, damages or consequential losses, suffered by any party resulting from the use or implementation of the contents of this drawing, if executed or amended without fulltime supervision by Knight Piesold Consulting (Pty) Ltd.

3	25.05.20	STOCKPILE HEIGHT AMENDED	MMK	TM	JRW				
2	20.05.20	ISSUED FOR CONSTRUCTION	MMK	TM	JRW				
D.O.	REV	DATE	REVISION	REV	CHKD	APP	AUTH	KKS	REFERENCE DRAWINGS
AUTHORISED FOR ESKOM BY: CLASSIFICATION									
PERS PATH									
COORDINATION BY:									
APPROVED BY:									
JR WILLIAMSON									
CREATED BY:									
T. MOKOMA									
CREATED BY:									
MK. MPHOLLO									
SCALE AS SHOWN									

Eskom Holdings SOC Ltd
REG NO. 2002/00027/20

301-00825/01-601

0.58/61419

REV 3
REV 2
REV 3

DRAWING CLASSIFICATION: CONTROLLED DISCLOSURE