



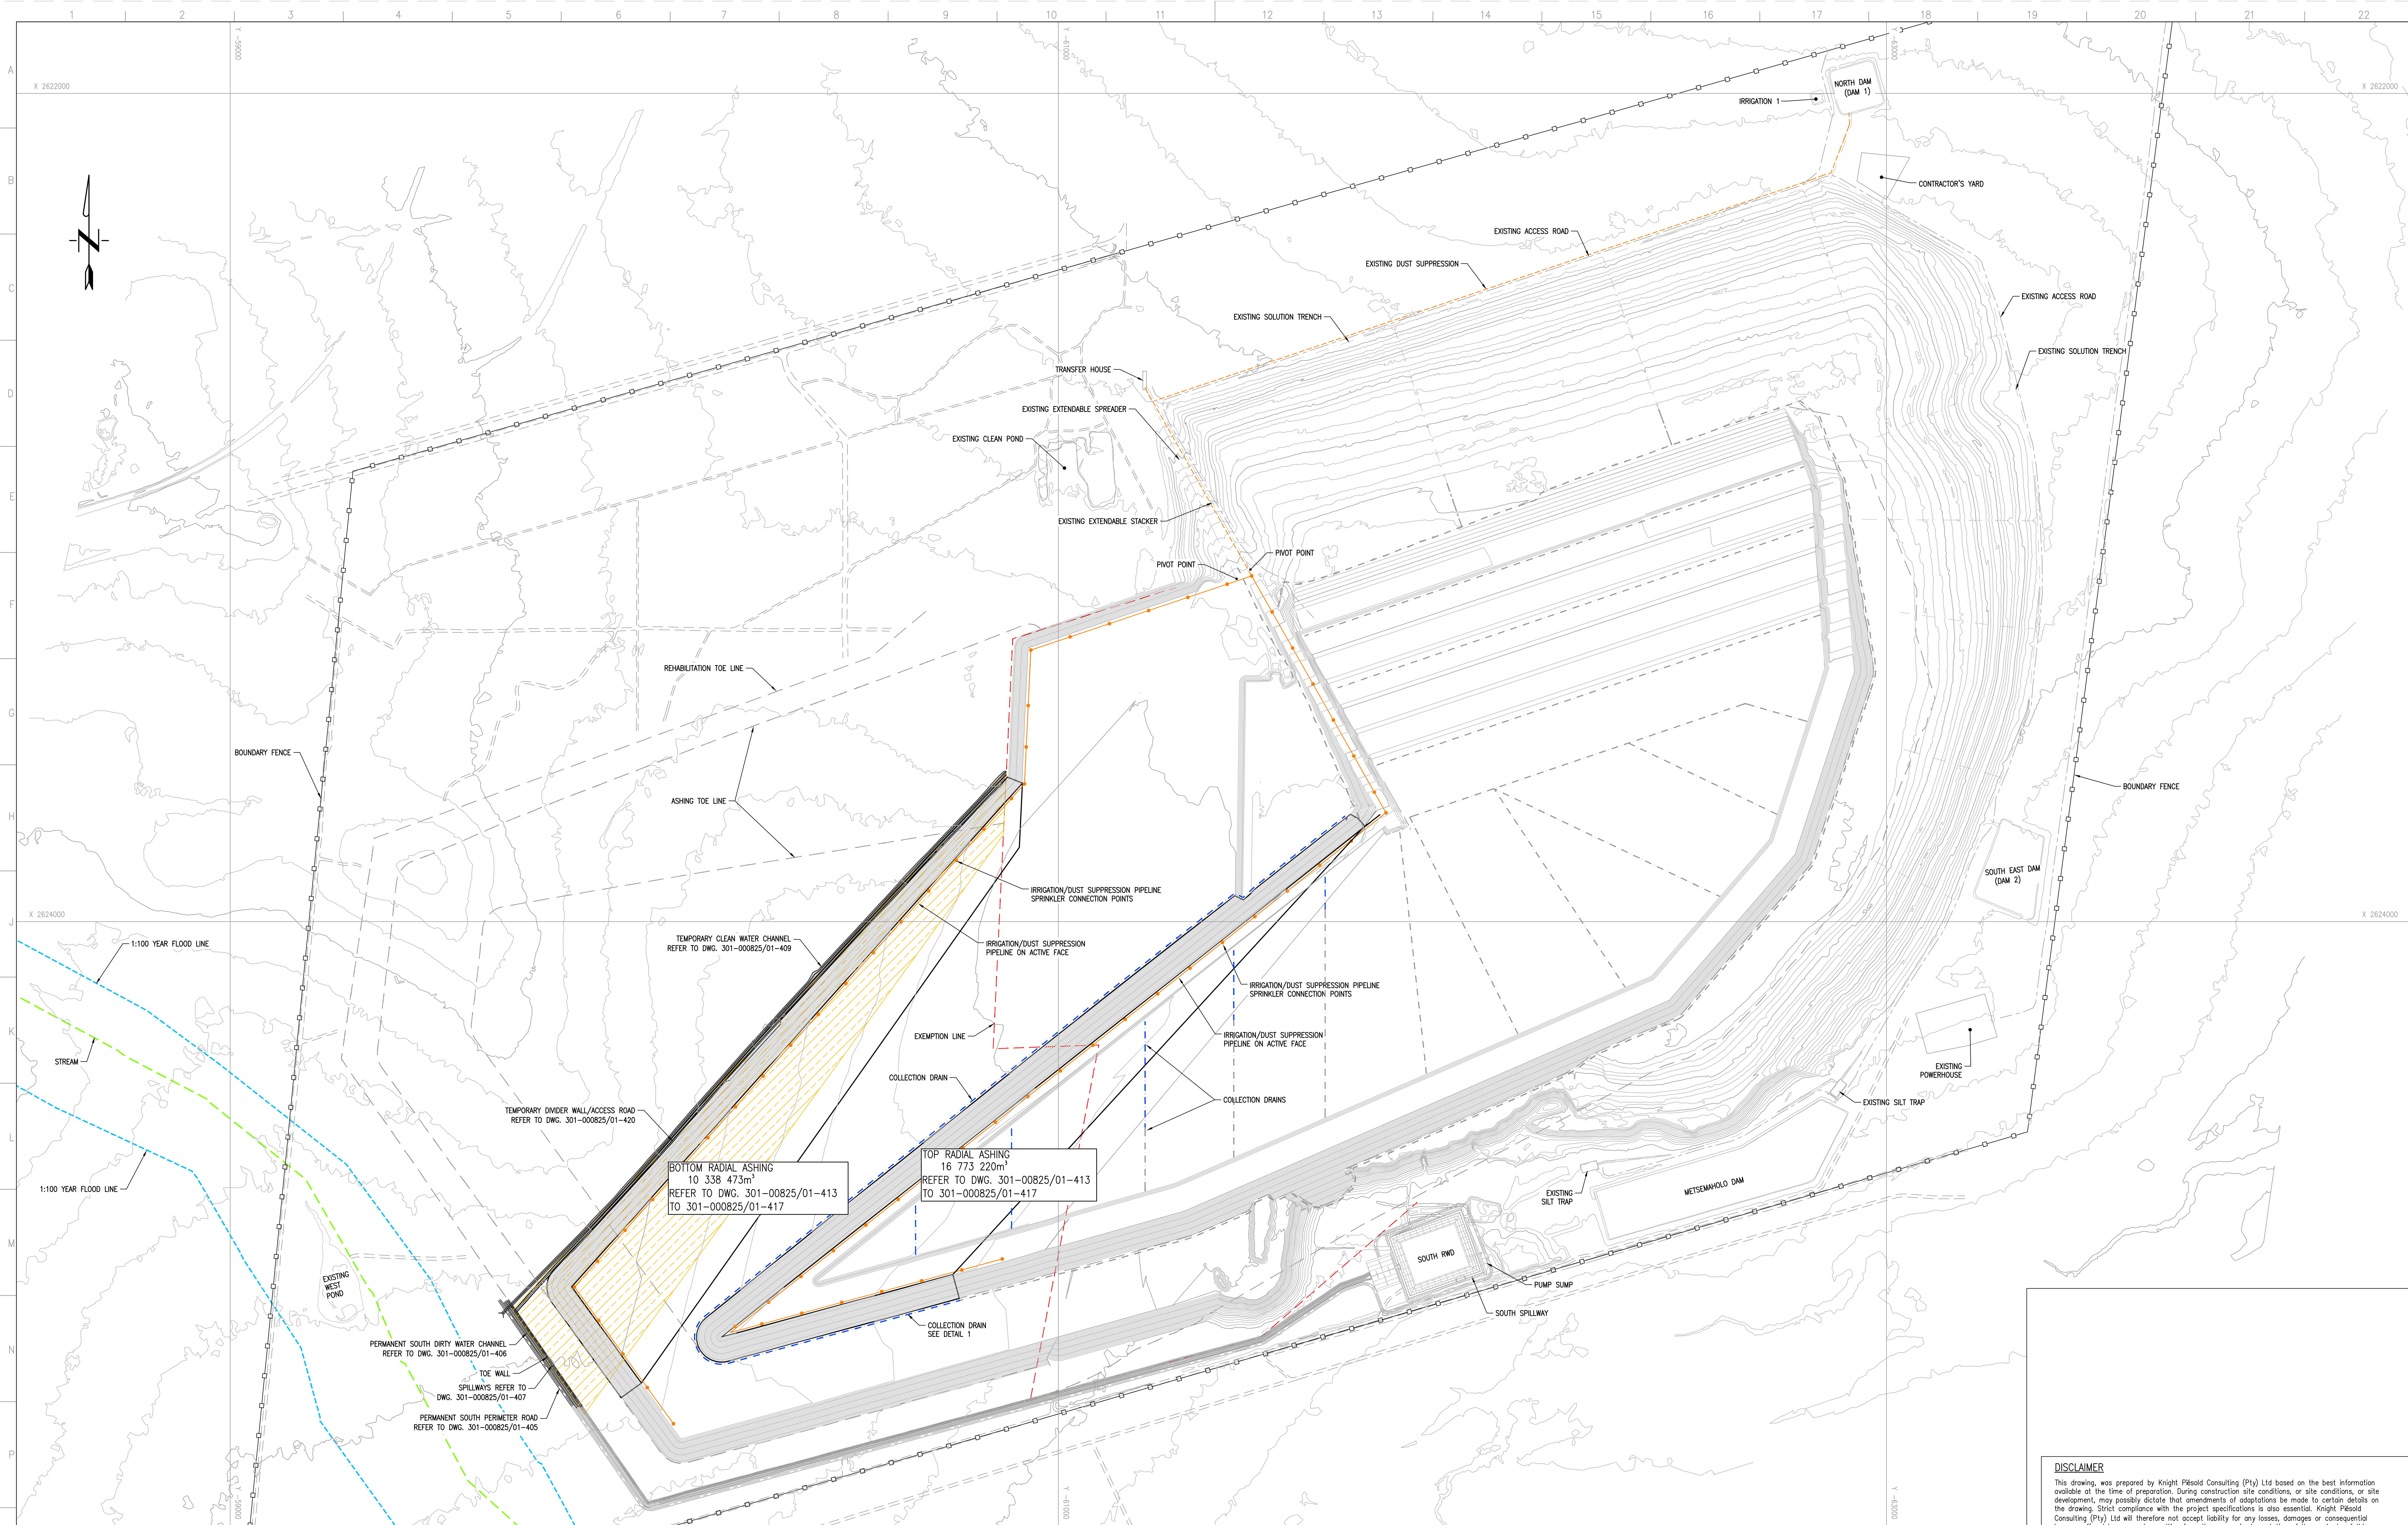

PHASE 4 (16 YEARS LINED AREA) LAYOUT PLAN
SCALE 1:5000

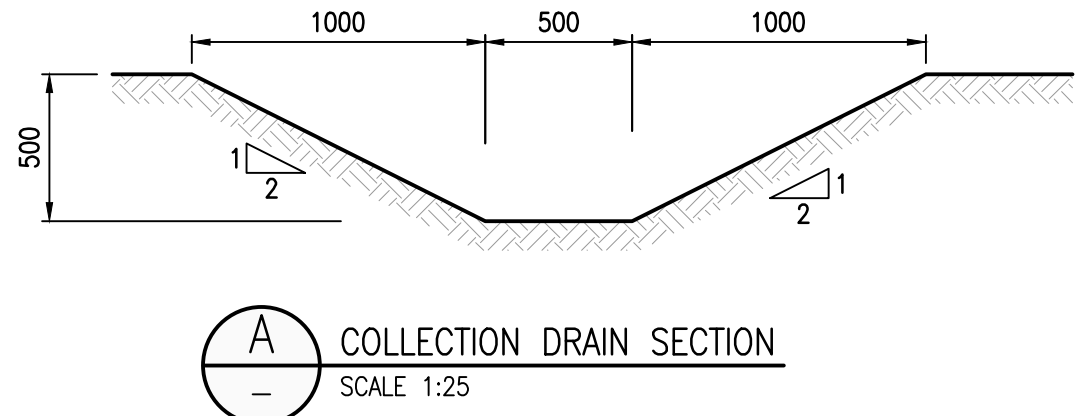

DISCLAIMER

This drawing was prepared by Knight Piesold Consulting (Pty) Ltd based on the best information available at the time of preparation. During construction site conditions, or site conditions, or site development, may possibly dictate that amendments or adaptations be made to certain details on the drawing. Strict compliance with the project specifications is also essential. Knight Piesold Consulting (Pty) Ltd will therefore not accept liability for any losses, damages or consequential losses, suffered by any party resulting from the use or implementation of the contents of this drawing, if executed or amended without fulltime supervision by Knight Piesold Consulting (Pty) Ltd.

3	25.05.20	NORTH DOWN CHUTE ADDED	MKM	TM	JRW				
2	20.05.20	ISSUED FOR CONSTRUCTION	MKM	TM	JRW				
D.O. REV	DATE	REVISION	REV	CHKD	APP	APP	APP	APP	REFERENCE DRAWINGS
AUTHORISED FOR ESKOM BY: CLASSIFICATION			PES PATH						
COORDINATION BY:			APPROVED BY:						
CREATED BY:			CREATED BY:						
CREATED BY:			CREATED BY:						
SCALE AS SHOWN			ESKOM HOLDINGS SOC LIM						
			REG NO. 2002/010037/20						
			Knight Piesold Consulting						
			P. ENG. 704512						
			Eskom						
			301-00825/01-400			REV 3			
			0.58/61417			SHT 1 REV 3			

MATIMBA POWER STATION
MATIMBA ASH DUMP
PHASE 4 (16 YEARS LINED AREA)
GENERAL ARRANGEMENT

FOR CONSTRUCTION

DRAWING CLASSIFICATION: CONTROLLED DISCLOSURE