


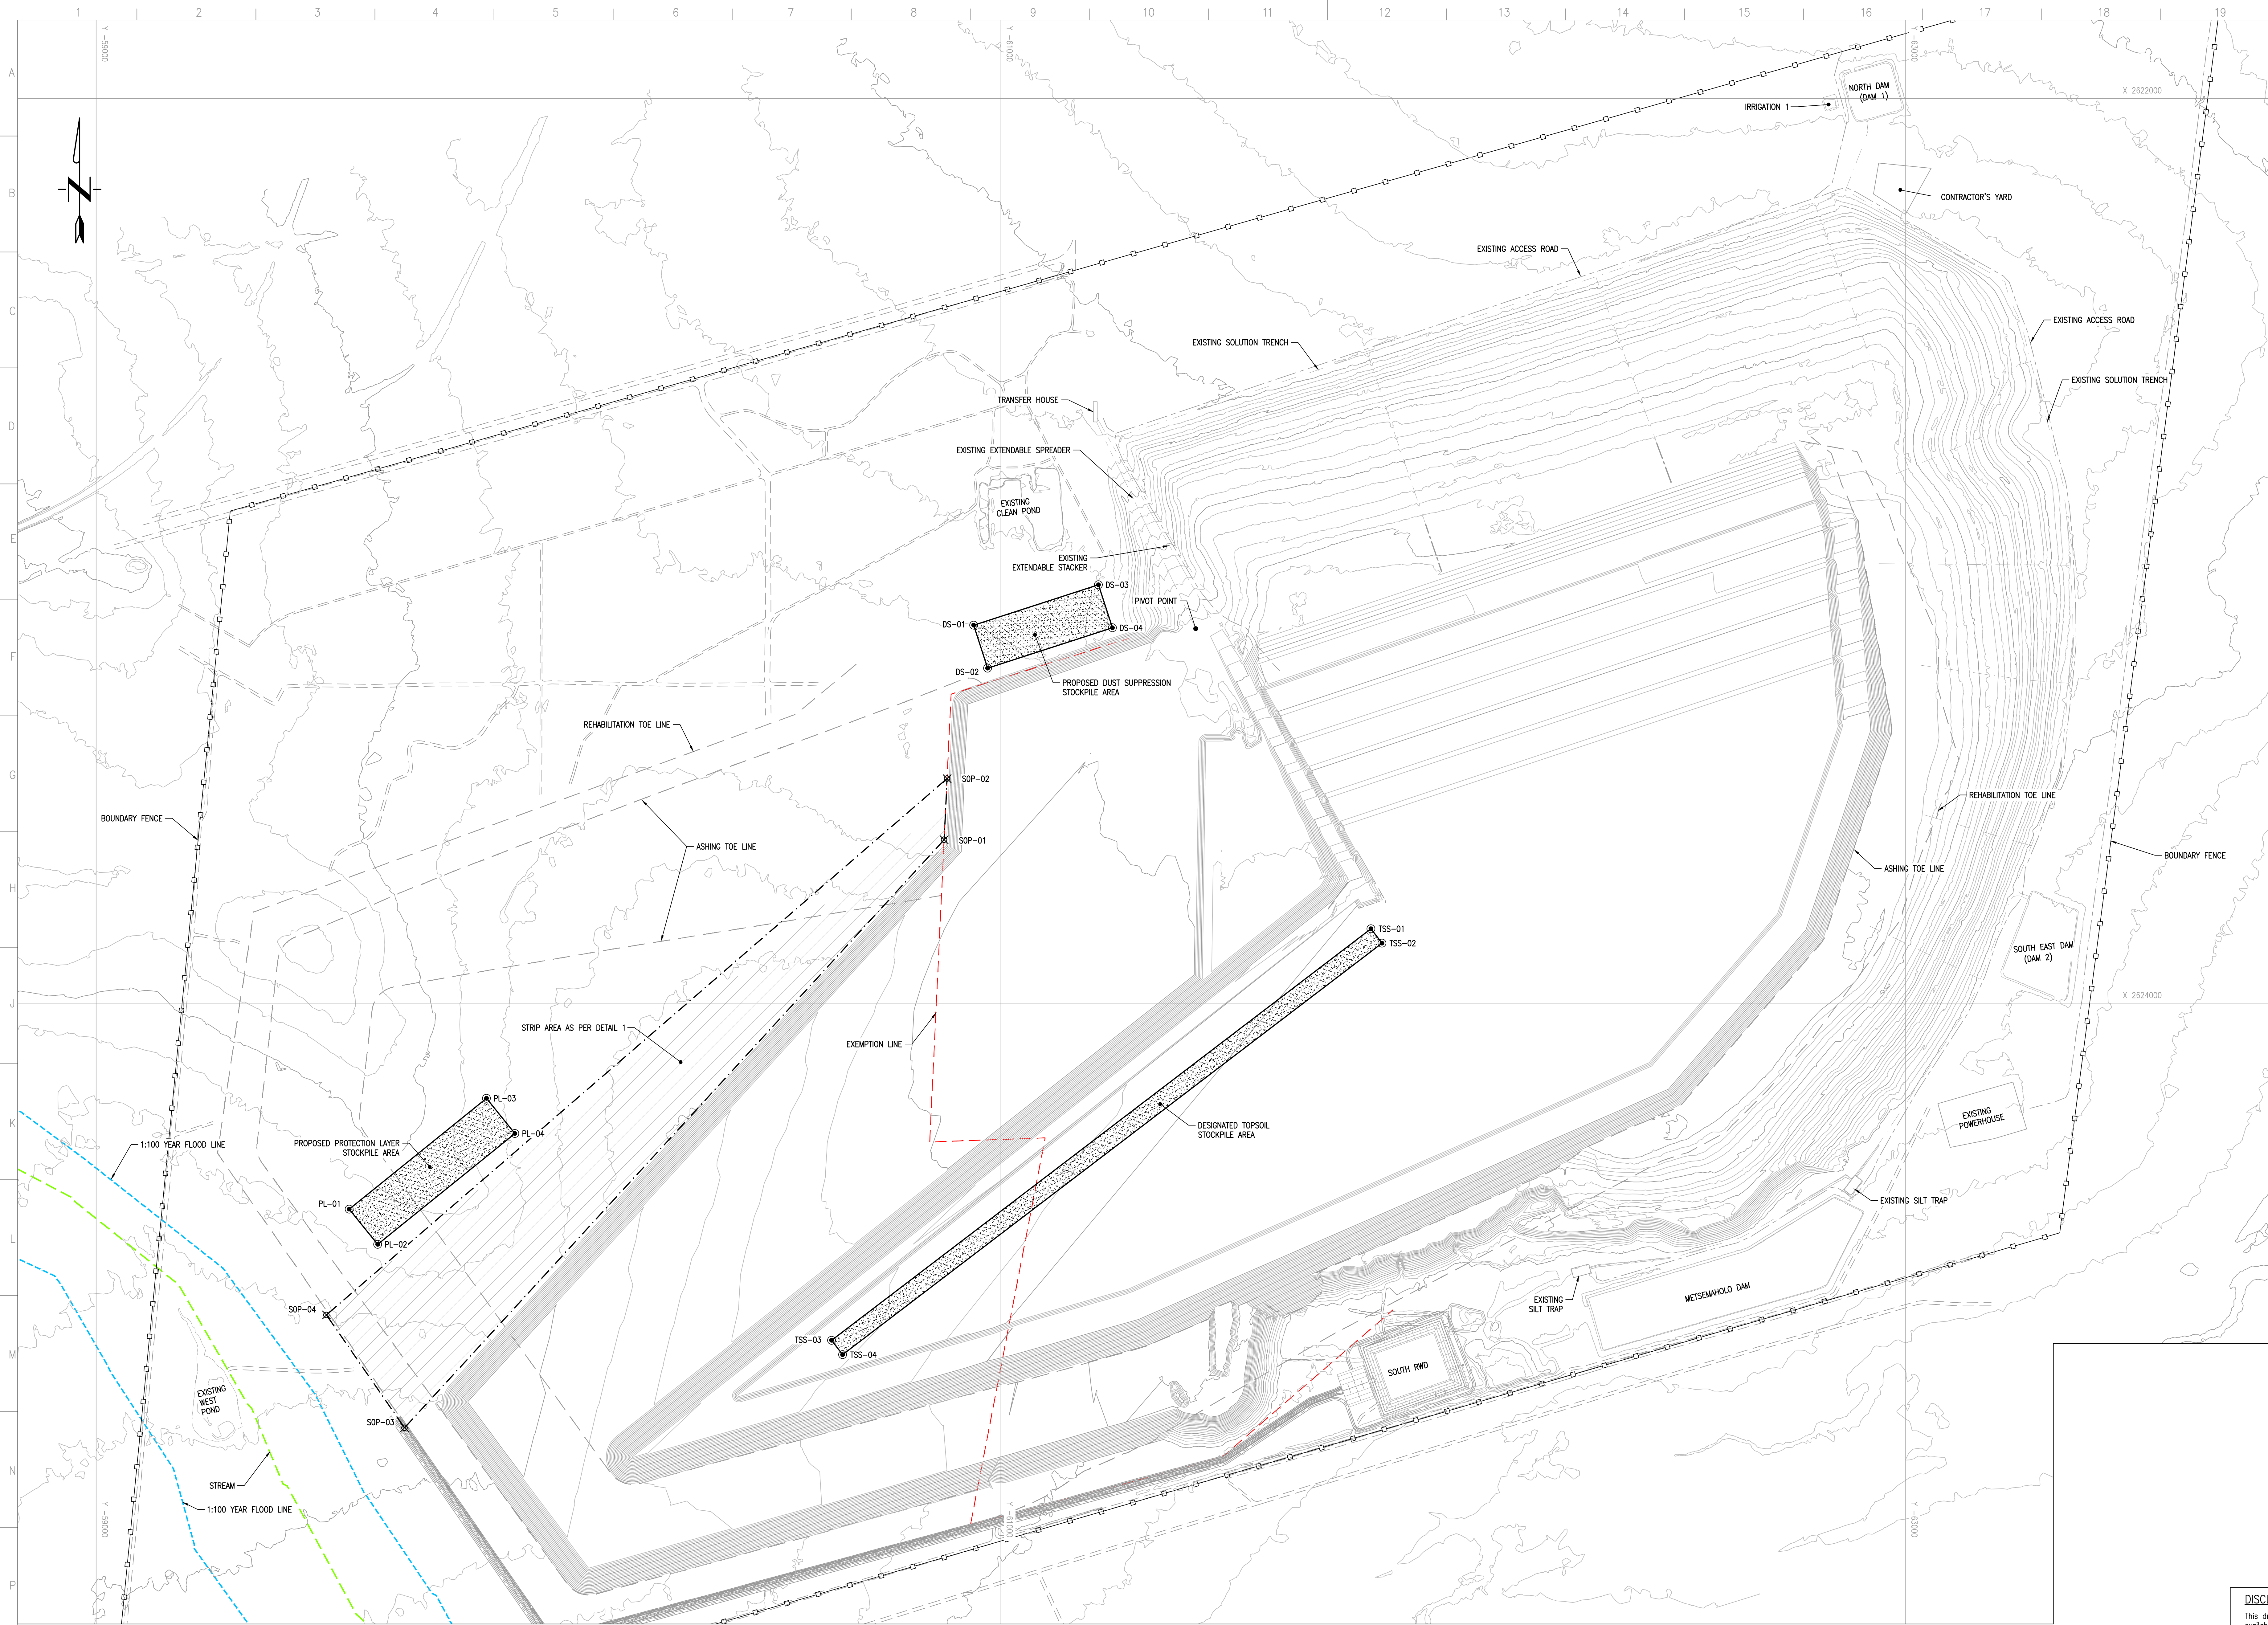

TOPSOIL STRIPPING  
SETTING OUT DATA  
(Lo27 WGS84)

| POINT  | X           | Y          |
|--------|-------------|------------|
| SOP-01 | 2623638.832 | -60874.548 |
| SOP-02 | 2623503.648 | -60881.002 |
| SOP-03 | 2624938.672 | -59681.798 |
| SOP-04 | 2624689.245 | -59509.128 |

DUST SUPPRESSION STOCKPILE AREA  
SETTING OUT DATA  
(Lo27 WGS84)

| POINT | X           | Y          |
|-------|-------------|------------|
| DS-01 | 2623164.575 | -60939.828 |
| DS-02 | 2623259.704 | -60970.657 |
| DS-03 | 2623075.171 | -61215.703 |
| DS-04 | 2623170.301 | -61246.532 |

PROTECTION LAYER STOCKPILE AREA  
SETTING OUT DATA  
(Lo27 WGS84)




| POINT | X           | Y          |
|-------|-------------|------------|
| PL-01 | 2624455.406 | -59559.515 |
| PL-02 | 2624533.212 | -59622.334 |
| PL-03 | 2624210.414 | -59862.961 |
| PL-04 | 2624288.221 | -59925.779 |

TOPSOIL STOCKPILE AREA  
SETTING OUT DATA  
(Lo27 WGS84)


| POINT  | X           | Y          |
|--------|-------------|------------|
| TSS-01 | 2623835.622 | -61818.087 |
| TSS-02 | 2623867.424 | -61842.350 |
| TSS-03 | 2624745.279 | -60625.799 |
| TSS-04 | 2624777.080 | -60650.062 |

NOTES


1. TOPSOIL STRIPPING AND CONSERVATION TO BE IN ACCORDANCE WITH SANS 1200C AND SANS 1200D.
2. STRIP AREA AS PER DETAIL 1.
3. THE DEPTH OF TOPSOIL STRIPPED TO BE VERIFIED BY ENGINEER ON SITE PER AREA.
4. AREAS TO BE STRIPPED AS REQUIRED AS THE ASH DUMP PROGRESSES.

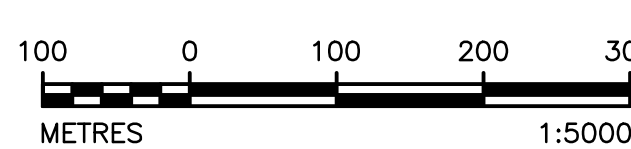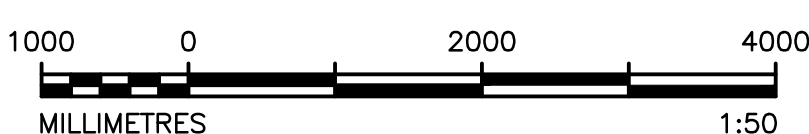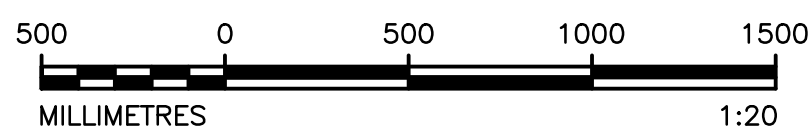

TOPSOIL MANAGEMENT LAYOUT PLAN  
SCALE 1:5000

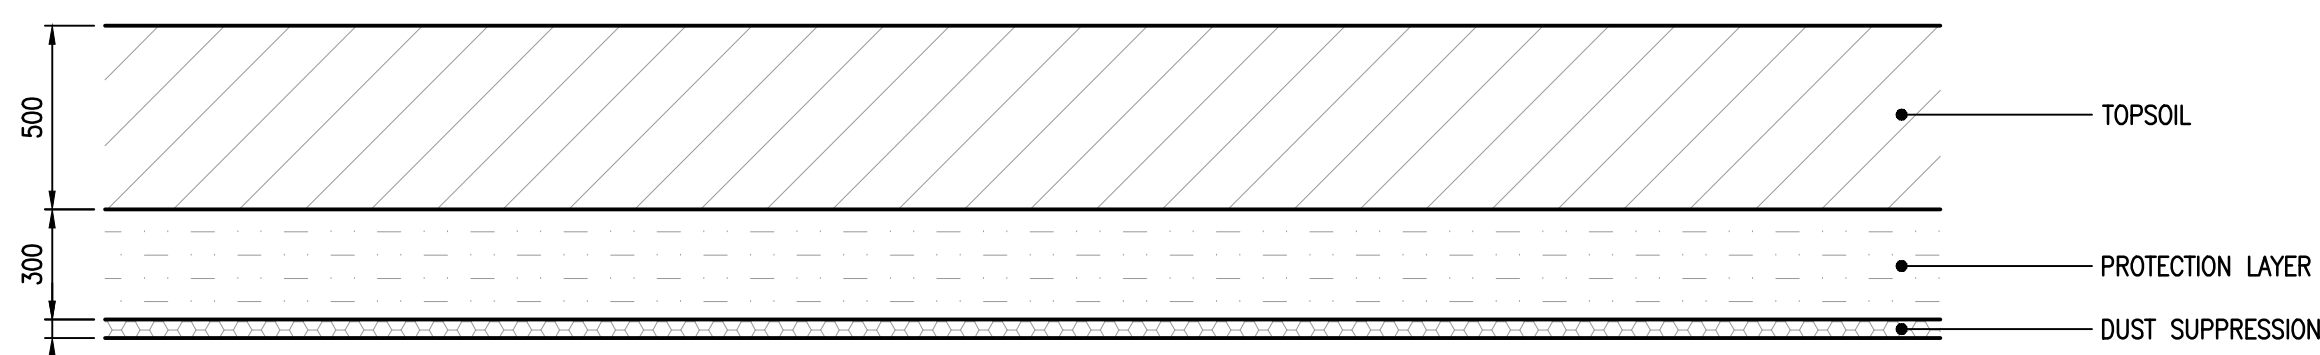

1 STRIPPING DETAIL  
SCALE 1:20

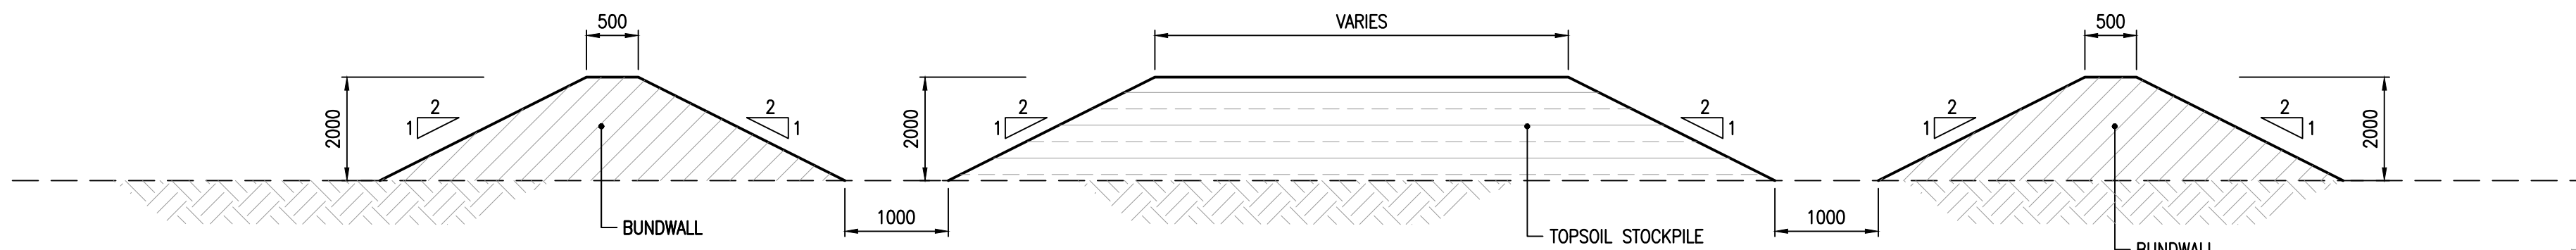

A TYPICAL STOCKPILE SECTION  
SCALE 1:50

FOR CONSTRUCTION

DISCLAIMER

This drawing was prepared by Knight Piesold Consulting (Pty) Ltd based on the best information available at the time of preparation. During construction site conditions, or site conditions, or site development, may possibly dictate that amendments or adaptations be made to certain details on the drawing. Strict compliance with the project specifications is also essential. Knight Piesold Consulting (Pty) Ltd will therefore not accept liability for any losses, damages or consequential losses, suffered by any party resulting from the use or implementation of the contents of this drawing, if executed or amended without fulltime supervision by Knight Piesold Consulting (Pty) Ltd.

|                                                     |          |                          |          |     |      |     |      |     |                    |
|-----------------------------------------------------|----------|--------------------------|----------|-----|------|-----|------|-----|--------------------|
| 3                                                   | 25.05.20 | STOCKPILE HEIGHT AMENDED | MM       | TM  | JRW  |     |      |     |                    |
| 2                                                   | 25.05.20 | ISSUED FOR CONSTRUCTION  | MM       | TM  | JRW  |     |      |     |                    |
| D.O.                                                | REV      | DATE                     | REVISION | REV | CHKD | APP | AUTH | KKS | REFERENCE DRAWINGS |
|                                                     |          |                          |          | BY  |      |     |      |     |                    |
| AUTHORISED FOR ESKOM BY: CLASSIFICATION             |          |                          |          |     |      |     |      |     |                    |
| CORPORATION BY: PPS PATH                            |          |                          |          |     |      |     |      |     |                    |
| APPROVED BY: JR WILLIAMSON                          |          |                          |          |     |      |     |      |     |                    |
| CREATED BY: T. MOKOMA                               |          |                          |          |     |      |     |      |     |                    |
| CREATED BY: MK. MPHOLLO                             |          |                          |          |     |      |     |      |     |                    |
| SCALE: AS SHOWN                                     |          |                          |          |     |      |     |      |     |                    |
| ESKOM HOLDINGS SOC. LIM.<br>REG. NO. 2002/010037/30 |          |                          |          |     |      |     |      |     |                    |
| 301-00825/01-501                                    |          |                          |          |     |      |     |      |     |                    |
| 0.58/61418                                          |          |                          |          |     |      |     |      |     |                    |
| REV 3                                               |          |                          |          |     |      |     |      |     |                    |
| REV 3                                               |          |                          |          |     |      |     |      |     |                    |
| SHT 2                                               |          |                          |          |     |      |     |      |     |                    |