




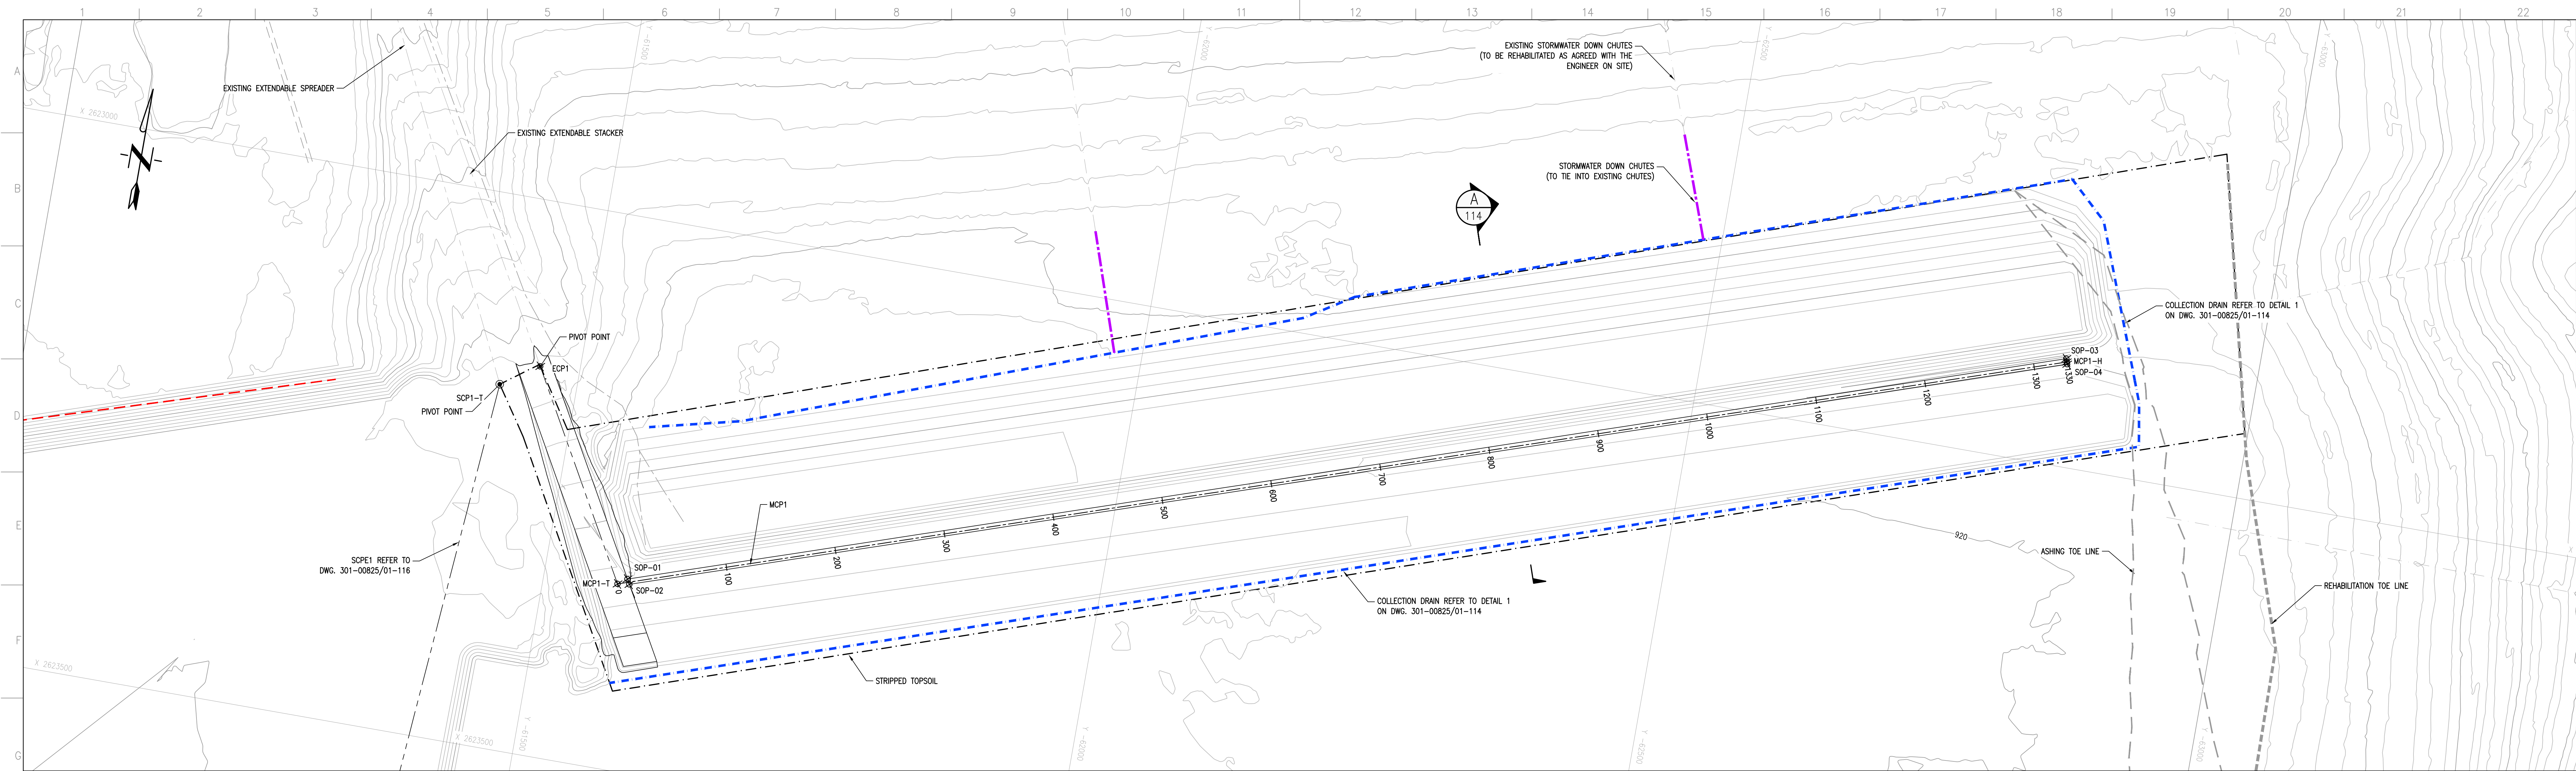

MCP1 POSITION LAYOUT PLAN
SCALE 1:2000

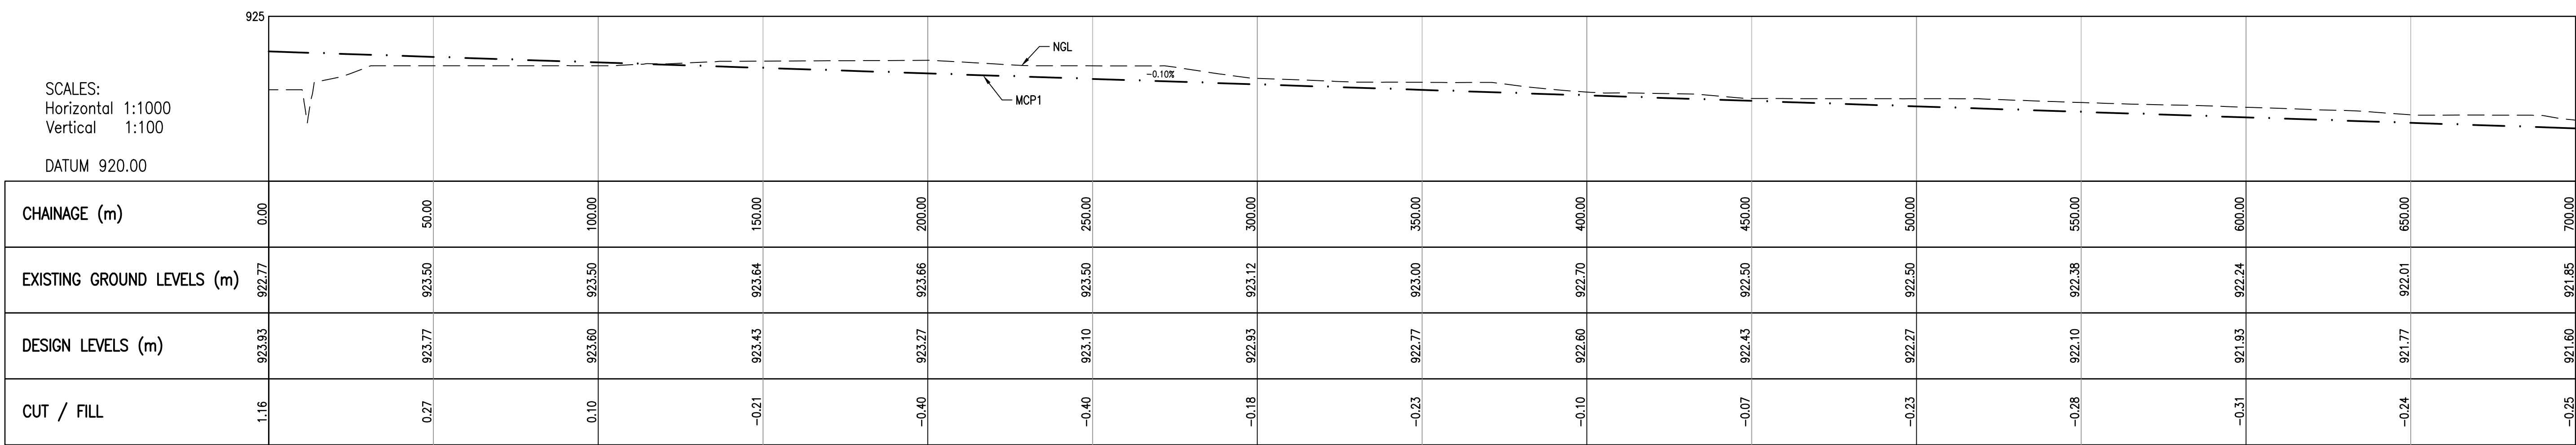


MCP1 LONGITUDINAL SECTION CH. 0 TO CH. 700
SCALE 1:1000

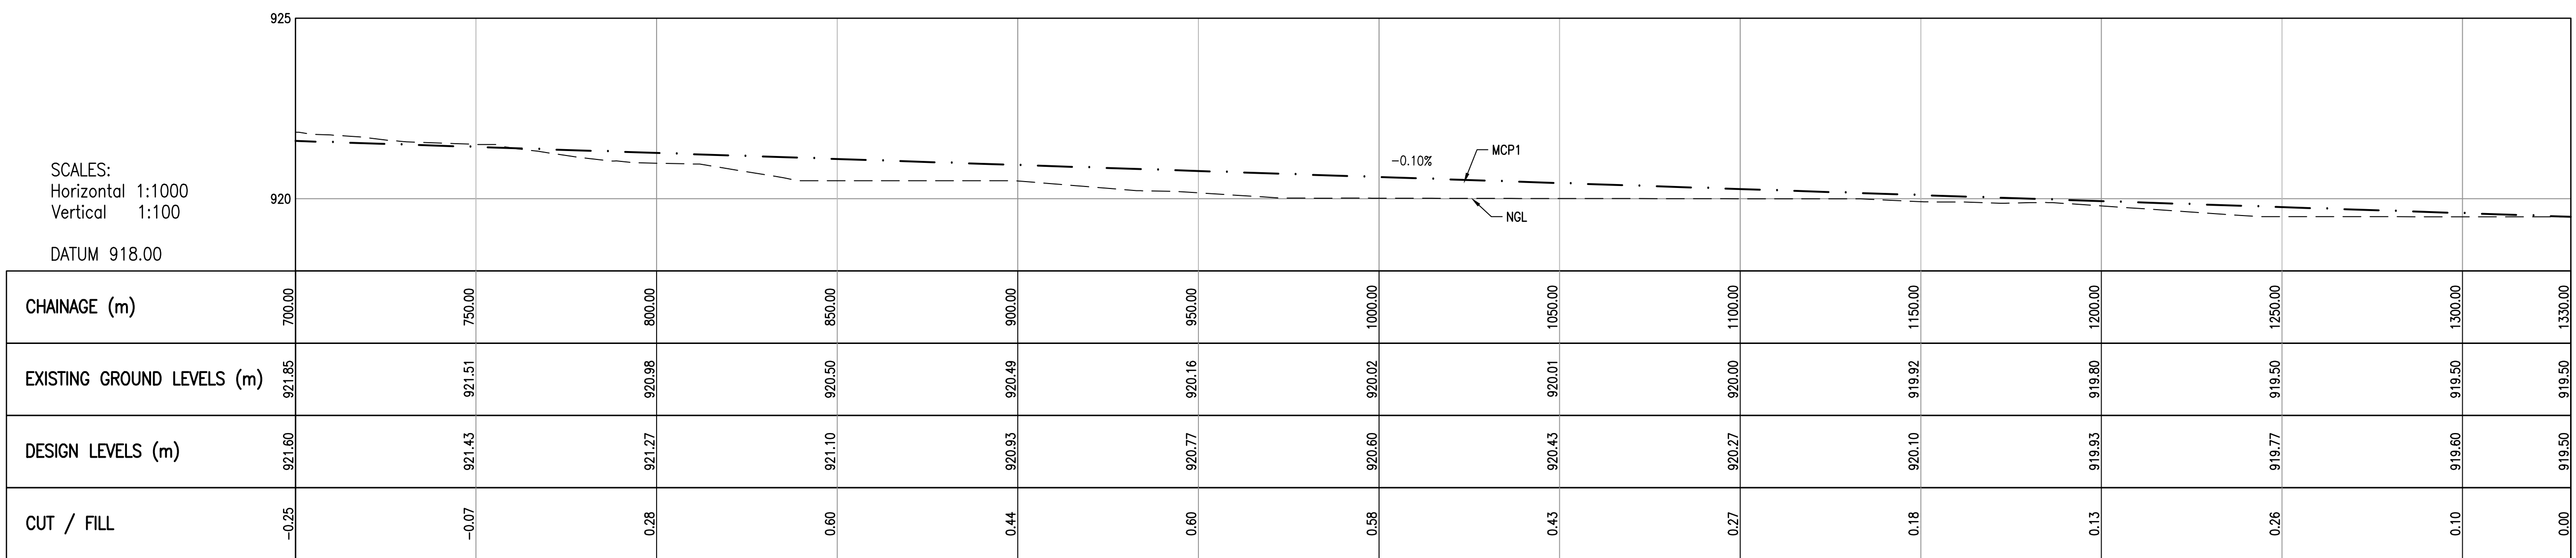

MCP1 LONGITUDINAL SECTION CH. 700 TO CH. 1330
SCALE 1:1000

MCP1 INITIAL PLATFORM SETTING OUT DATA (Lo27 WGS84)		
POINT	EASTING	NORTHING
SOP-01	2623325.933	-61575.431
SOP-02	2623330.361	-61577.942
SOP-03	2622902.489	-62826.084
SOP-04	2622907.225	-62827.687

- NOTES
- ALL DIMENSIONS IN MILLIMETERS UNLESS STIPULATED OTHERWISE.
 - FOR SETTING OUT POINTS REFER TO DWG. 301-00825/01-114.
 - COMPACTED TO 95% MOD AASHTO AT MOC.
 - 50mm DUST SUPPRESSION LAYER TO BE ADDED.

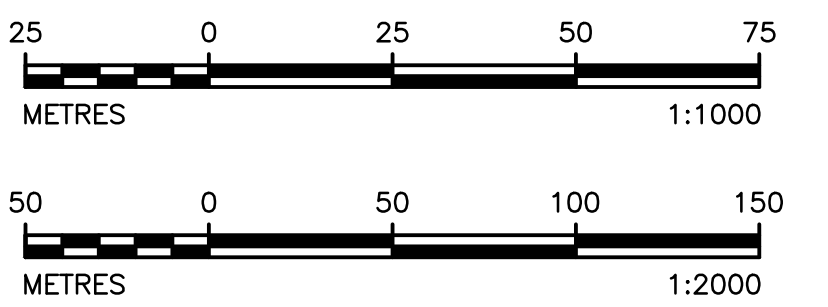

DISCLAIMER

This drawing was prepared by Knight Piesold Consulting (Pty) Ltd based on the best information available at the time of preparation. During construction site conditions, or site conditions, or site development, may possibly dictate that amendments or adaptations be made to certain details on the drawing. Strict compliance with the project specifications is also essential. Knight Piesold Consulting (Pty) Ltd will therefore not accept liability for any losses, damages or consequential losses, suffered by any party resulting from the use or implementation of the contents of this drawing, if executed or amended without full-time supervision by Knight Piesold Consulting (Pty) Ltd.

3	25.04.20	NOTES AMENDED	MM	TM	JRW				
2	25.04.20	ISSUED FOR CONSTRUCTION	MM	TM	JRW				
D.O.	REV	DATE	REVISION	REV	CHKD	APP	AUTH	DATE	REFERENCE DRAWINGS
AUTHORISED FOR ESKOM BY: CLASSIFICATION				PES PATH					
COORDINATION BY:									
APPROVED BY:									
J.R. WILLIAMSON									
CREATED BY:									
T. MOKOMA									
CREATED BY:									
MK. MPHOLE									
SCALE AS SHOWN									

MATIMBA POWER STATION
MATIMBA ASH DUMP
PHASE 0 (ENABLING WORKS)
MCP1 POSITION
LAYOUT PLAN AND
LONGITUDINAL SECTION

301-00825/01-115

0.58/61413

REV 3
REV 2

ESKOM HOLDINGS SOC LIM
REG NO. 2002/00007/20

SHT 6

FOR CONSTRUCTION