



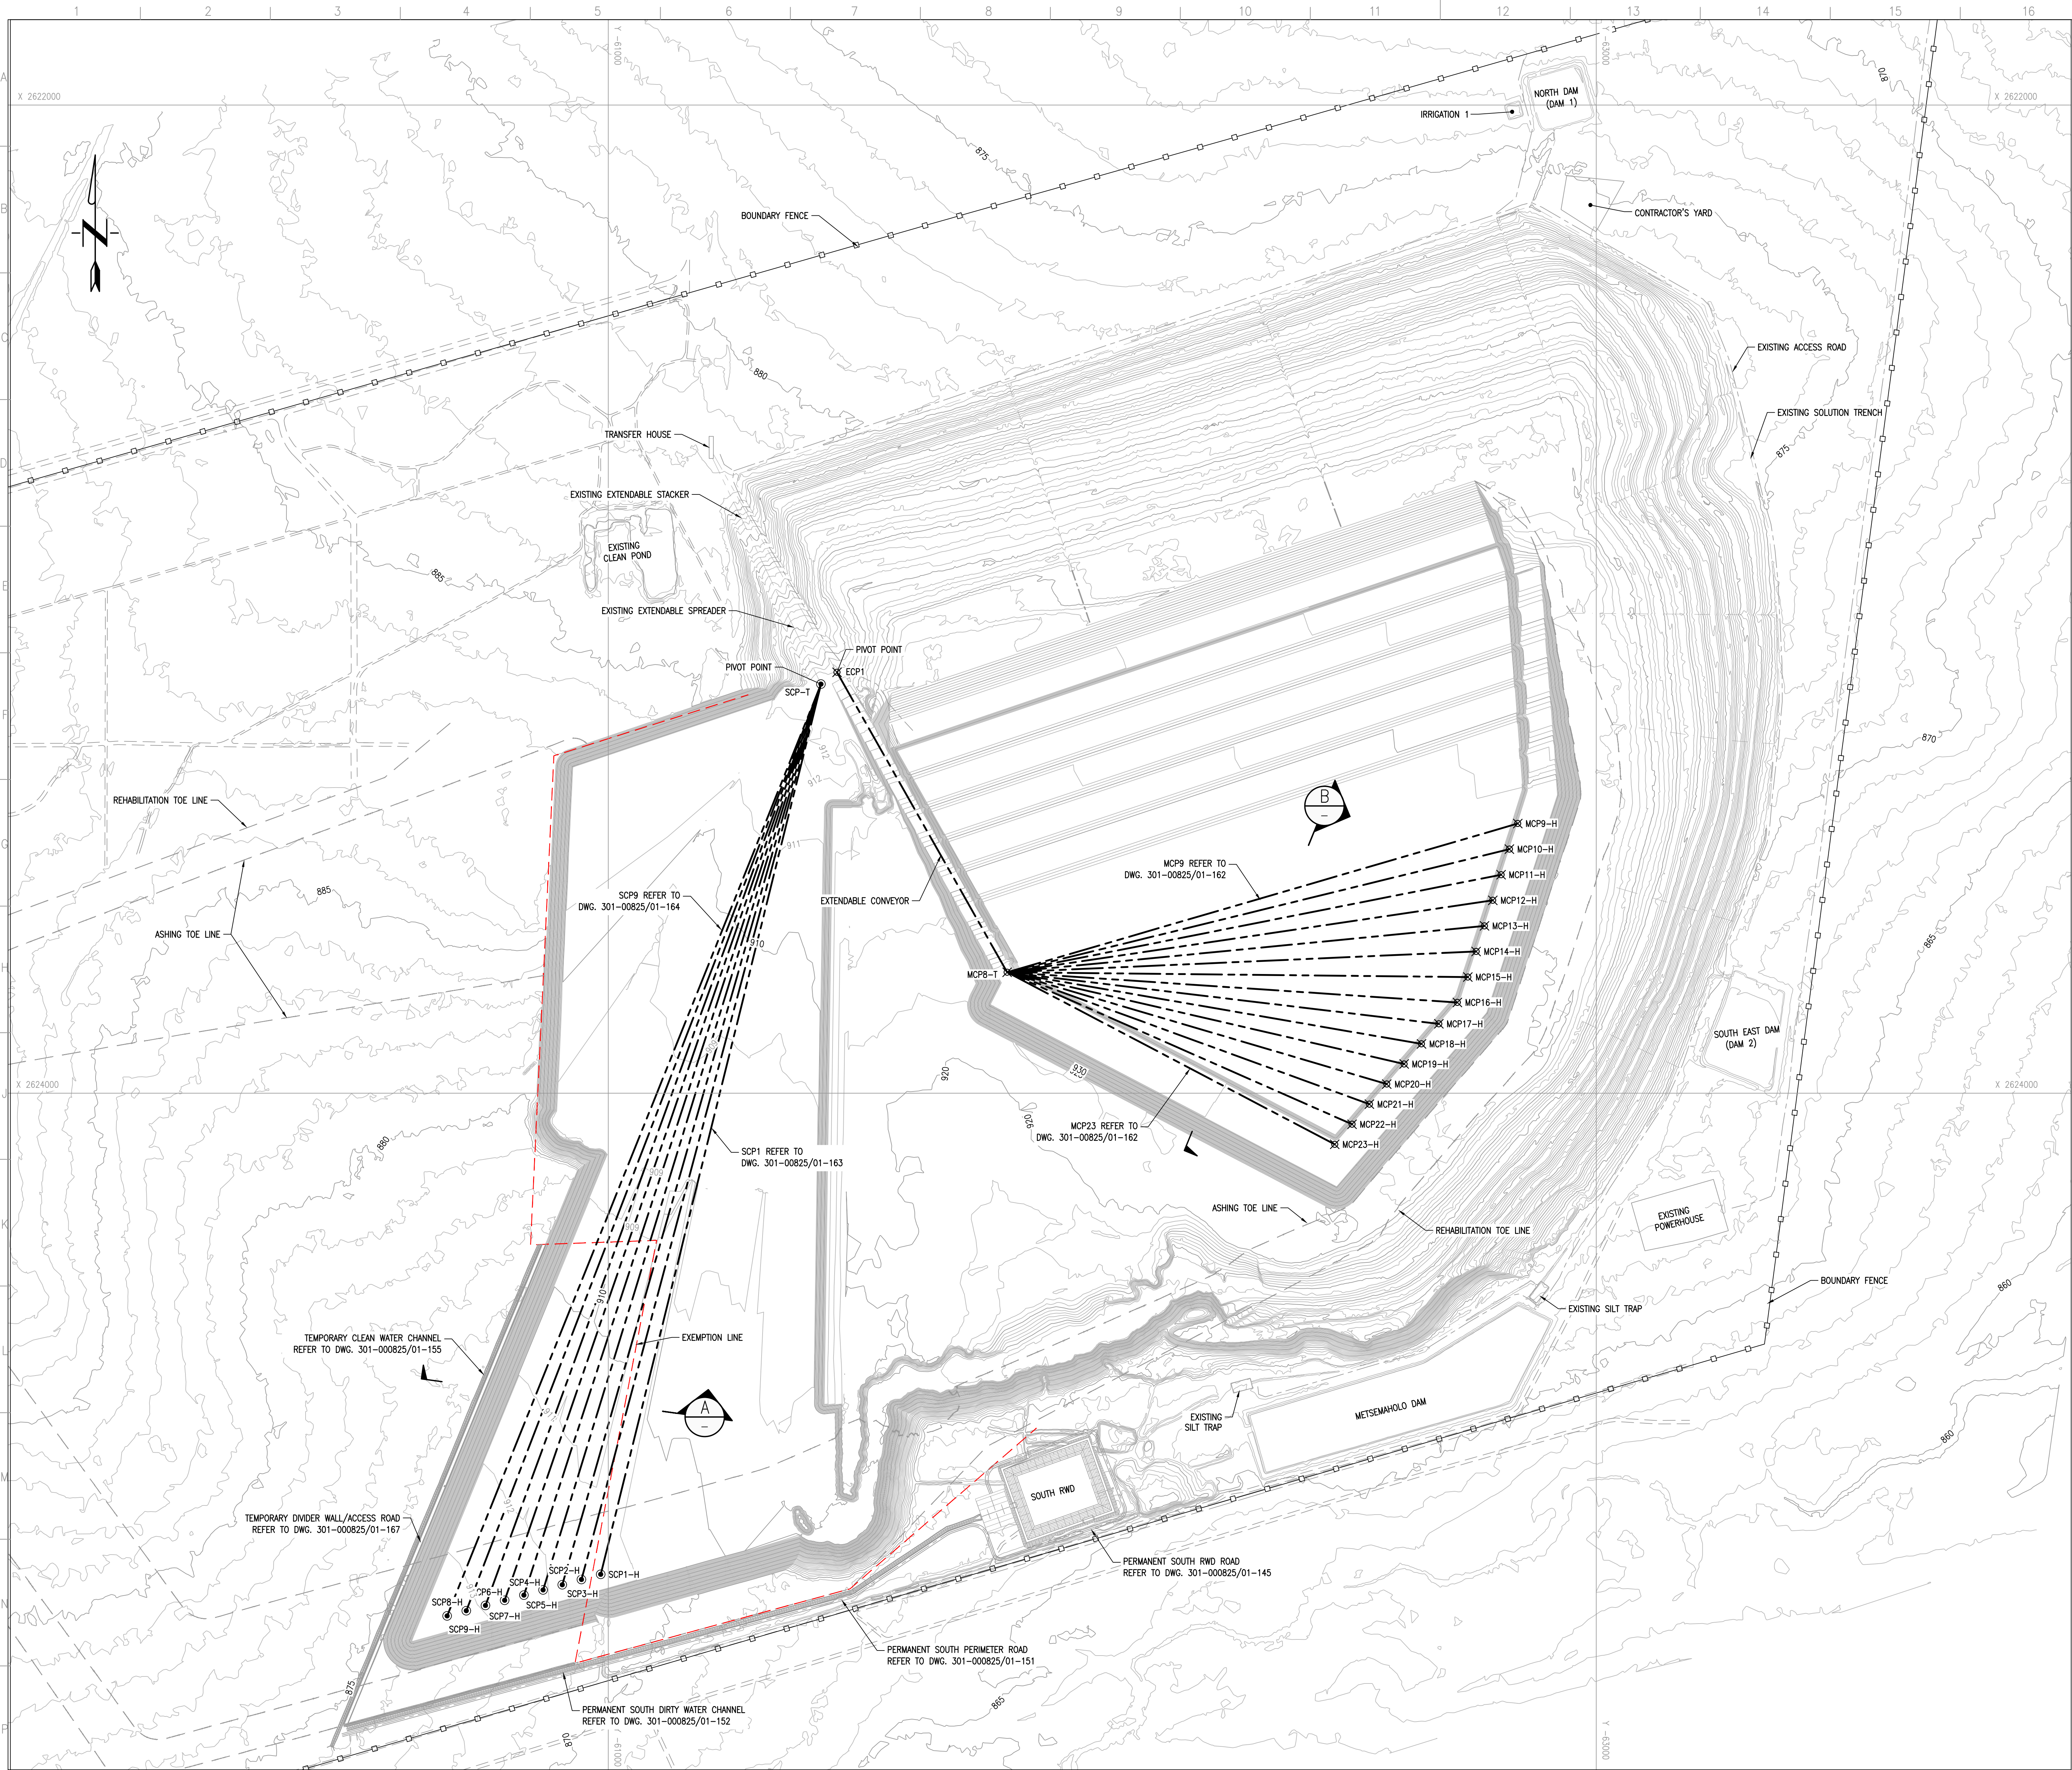



MAIN CONVEYOR POSITION SETTING OUT DATA (Lo27 WGS84)		
POINT	X	Y
MCP9-T	2623755.206	-61807.426
MCP9-H	2623454.200	-62841.056
MCP10-H	2623505.981	-62824.213
MCP11-H	2623557.761	-62807.369
MCP12-H	2623609.542	-62790.526
MCP13-H	2623661.322	-62773.682
MCP14-H	2623713.103	-62756.838
MCP15-H	2623764.883	-62739.995
MCP16-H	2623816.220	-62718.745
MCP17-H	2623869.566	-62681.302
MCP18-H	2623900.225	-62646.179
MCP19-H	2623940.884	-62611.056
MCP20-H	2623981.543	-62575.934
MCP21-H	2624022.202	-62540.811
MCP22-H	2624062.861	-62505.688
MCP23-H	2624103.520	-62470.565

STANDBY CONVEYOR POSITION SETTING OUT DATA		
POINT	X	Y
SCP-T	2623172.095	-61430.671
SCP1-H	2624973.887	-60984.684
SCP2-H	2624984.393	-60945.804
SCP3-H	2624994.900	-60906.943
SCP4-H	2625005.406	-60868.082
SCP5-H	2625015.913	-60829.222
SCP6-H	2625026.420	-60790.361
SCP7-H	2625036.926	-60751.501
SCP8-H	2625047.433	-60712.640
SCP9-H	2625077.022	-60666.121

- NOTES
- ALL DIMENSIONS IN MILLIMETERS UNLESS STIPULATED OTHERWISE.
 - FOR CONVEYOR PROFILES REFER TO DWG. 301-00825/01-162, 163, & 164.

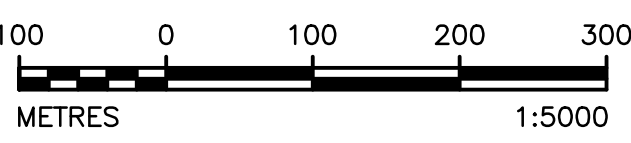

MCP9 TO MCP23 AND SCP1 TO SCP9 POSITIONS LAYOUT PLAN
SCALE 1:5000

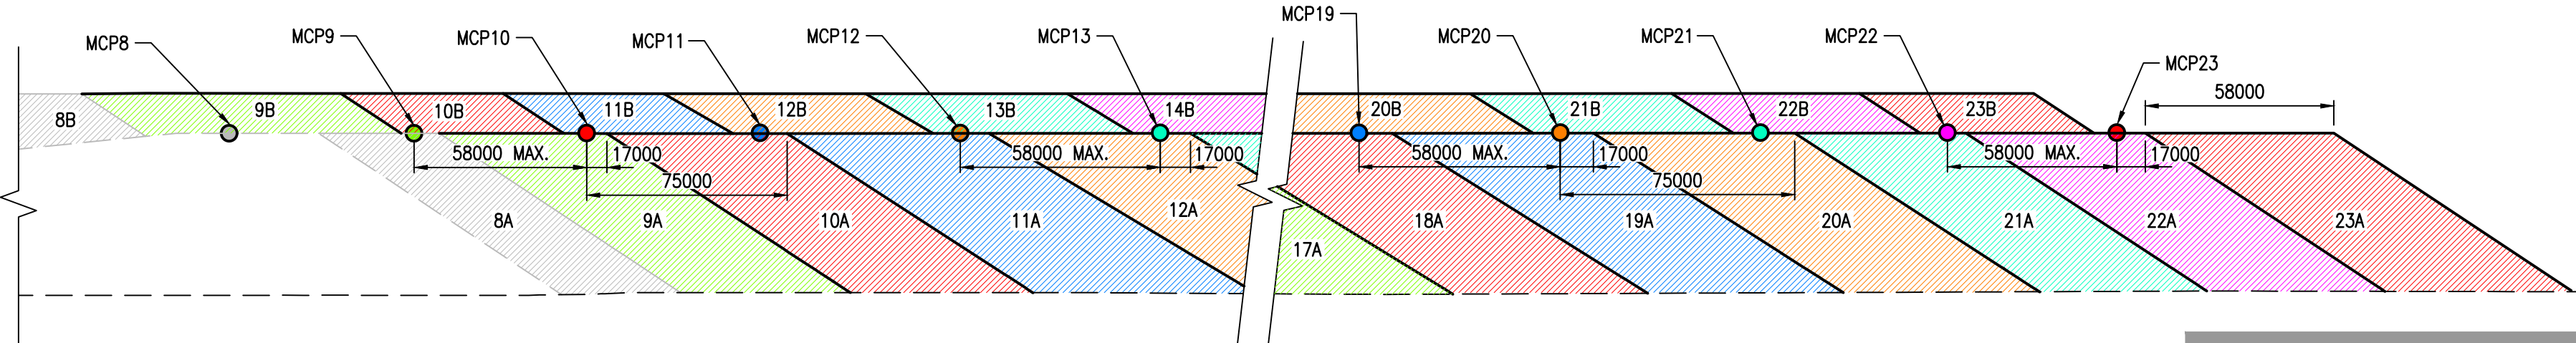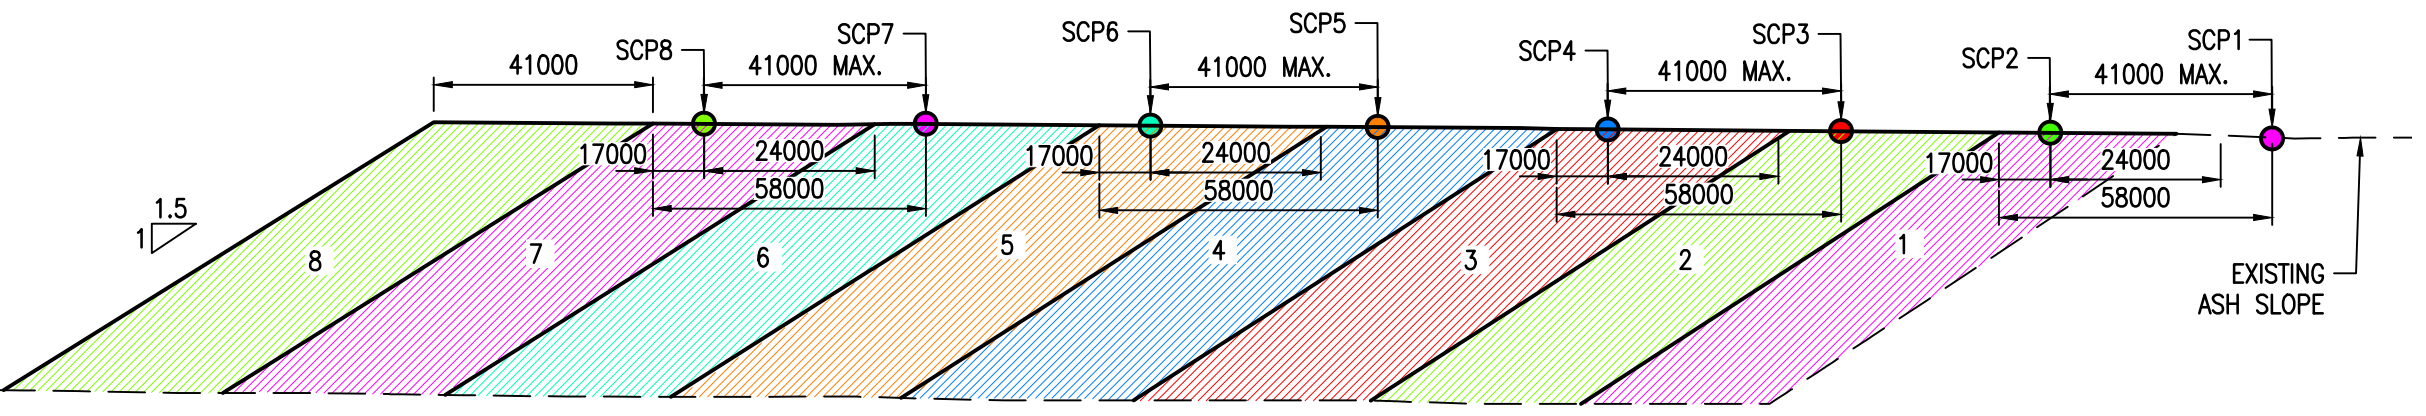

FOR CONSTRUCTION

DISCLAIMER

This drawing was prepared by Knight Piesold Consulting (Pty) Ltd based on the best information available at the time of preparation. During construction site conditions, or site conditions, or site development, may possibly dictate that amendments or adaptations be made to certain details on the drawing. Strict compliance with the project specifications is also essential. Knight Piesold Consulting (Pty) Ltd will therefore not accept liability for any losses, damages or consequential losses, suffered by any party resulting from the use or implementation of the contents of this drawing, if executed or amended without fulltime supervision by Knight Piesold Consulting (Pty) Ltd.

3	25.05.20	SECTION A AMENDED	MKM	TM	JRW				
2	25.05.20	ISSUED FOR CONSTRUCTION	MKM	TM	JRW				
D.O.	REV	DATE	REVISION	REV	CHKD	APP	AUTH	DATE	REFERENCE DRAWINGS
AUTHORISED FOR ISSUE BY: CLASSIFICATION			PES PATH						
COORDINATION BY:									
APPROVED BY:									
CREATED BY:									
CREATED BY:									
SCALE			AS SHOWN						

MATIMBA POWER STATION
MATIMBA ASH DUMP
PHASE 1 (4 YEARS LINED AREA)
MCP9-MCP23 AND SCP1-SCP9 POSITIONS
LAYOUT PLAN AND SECTIONS

Eskom
ESKOM HOLDINGS SOC LIM
REG NO. 2002/05037/20

301-00825/01-161
0.58/61414

REV 3
REV 22
SHT 22