




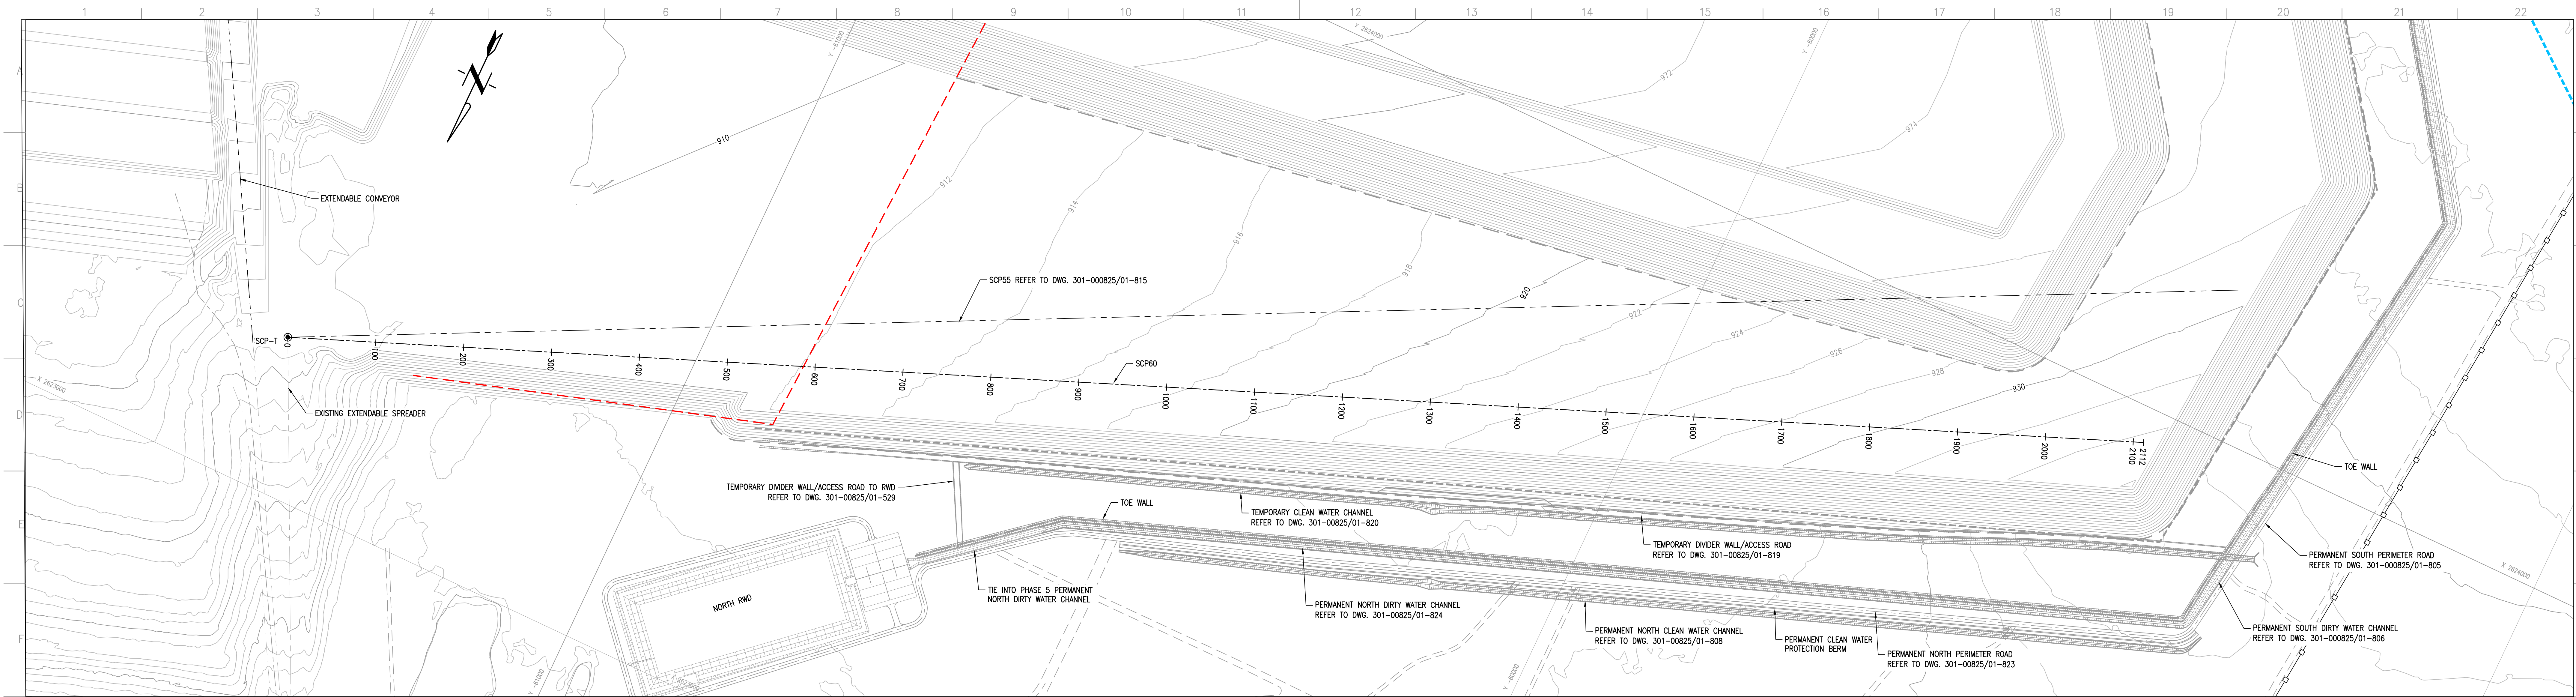

SCP60 LAYOUT PLAN  
SCALE 1:2500

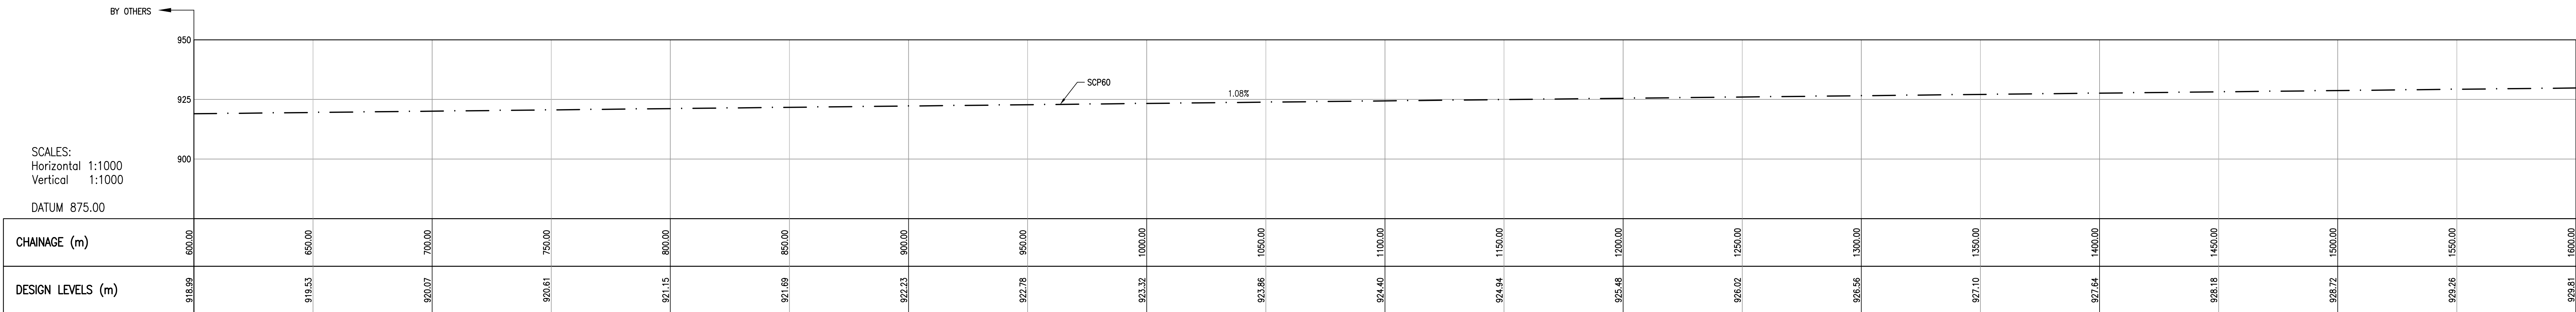

SCP60 LONGITUDINAL SECTION CH. 600 TO CH. 1600  
SCALE 1:1000

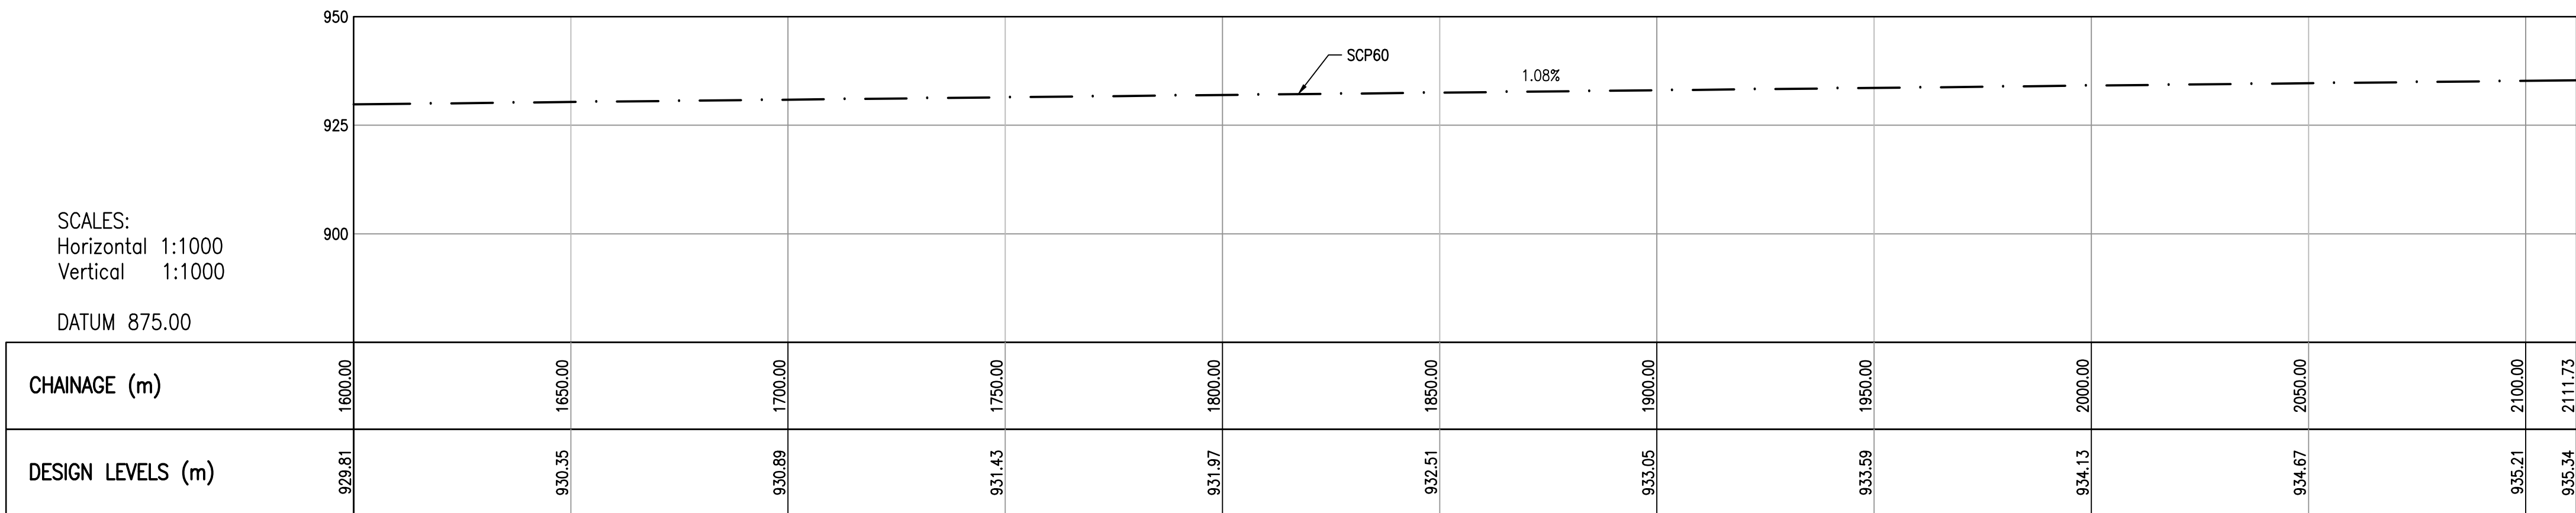

SCP60 LONGITUDINAL SECTION CH. 1600 TO CH. 2111.73  
SCALE 1:1000

- NOTES
- ALL DIMENSIONS IN MILLIMETERS UNLESS STIPULATED OTHERWISE.
  - FOR SETTING OUT POINTS REFER TO DWG. 301-00825/01-812.
  - TEMPORARY DRAINAGE CANALS TO BE CONSTRUCTED IN AREAS WHERE PONDING IS NOTED ON SITE DURING ASHING.

FOR CONSTRUCTION

DISCLAIMER

This drawing was prepared by Knight Piesold Consulting (Pty) Ltd based on the best information available at the time of preparation. During construction site conditions, or site conditions, or site development, may possibly dictate that amendments or adaptations be made to certain details on the drawing. Strict compliance with the project specifications is also essential. Knight Piesold Consulting (Pty) Ltd will therefore not accept liability for any losses, damages or consequential losses, suffered by any party resulting from the use or implementation of the contents of this drawing, if executed or amended without fulltime supervision by Knight Piesold Consulting (Pty) Ltd.

| REV | BY       | CHKD                         | APP | DATE | REFERENCE |
|-----|----------|------------------------------|-----|------|-----------|
| 3   | 25.05.20 | LONGITUDINAL SECTION AMENDED | MKM | TM   | JRW       |
| 2   | 25.04.20 | ISSUED FOR CONSTRUCTION      | MKM | TM   | JRW       |

D.O. REV. DATE REVISION

AUTHORISED FOR ESKOM BY: CLASSIFICATION

COORDINATION BY: PBS PATH

APPROVED BY: JR WILLIAMSON

DRAWN BY: T. MOKOMA

CREATED BY: MK MPHOLLO

SCALE: AS SHOWN

ESKOM HOLDINGS SOC. LIM.  
REG. NO. 2002/010037/20

KNIGHT PIESOLD CONSULTING

PE. ENG. 704312

ESKOM

301-00825/01-816

0.58/61421

REV 3

REV 3

SHT 17