



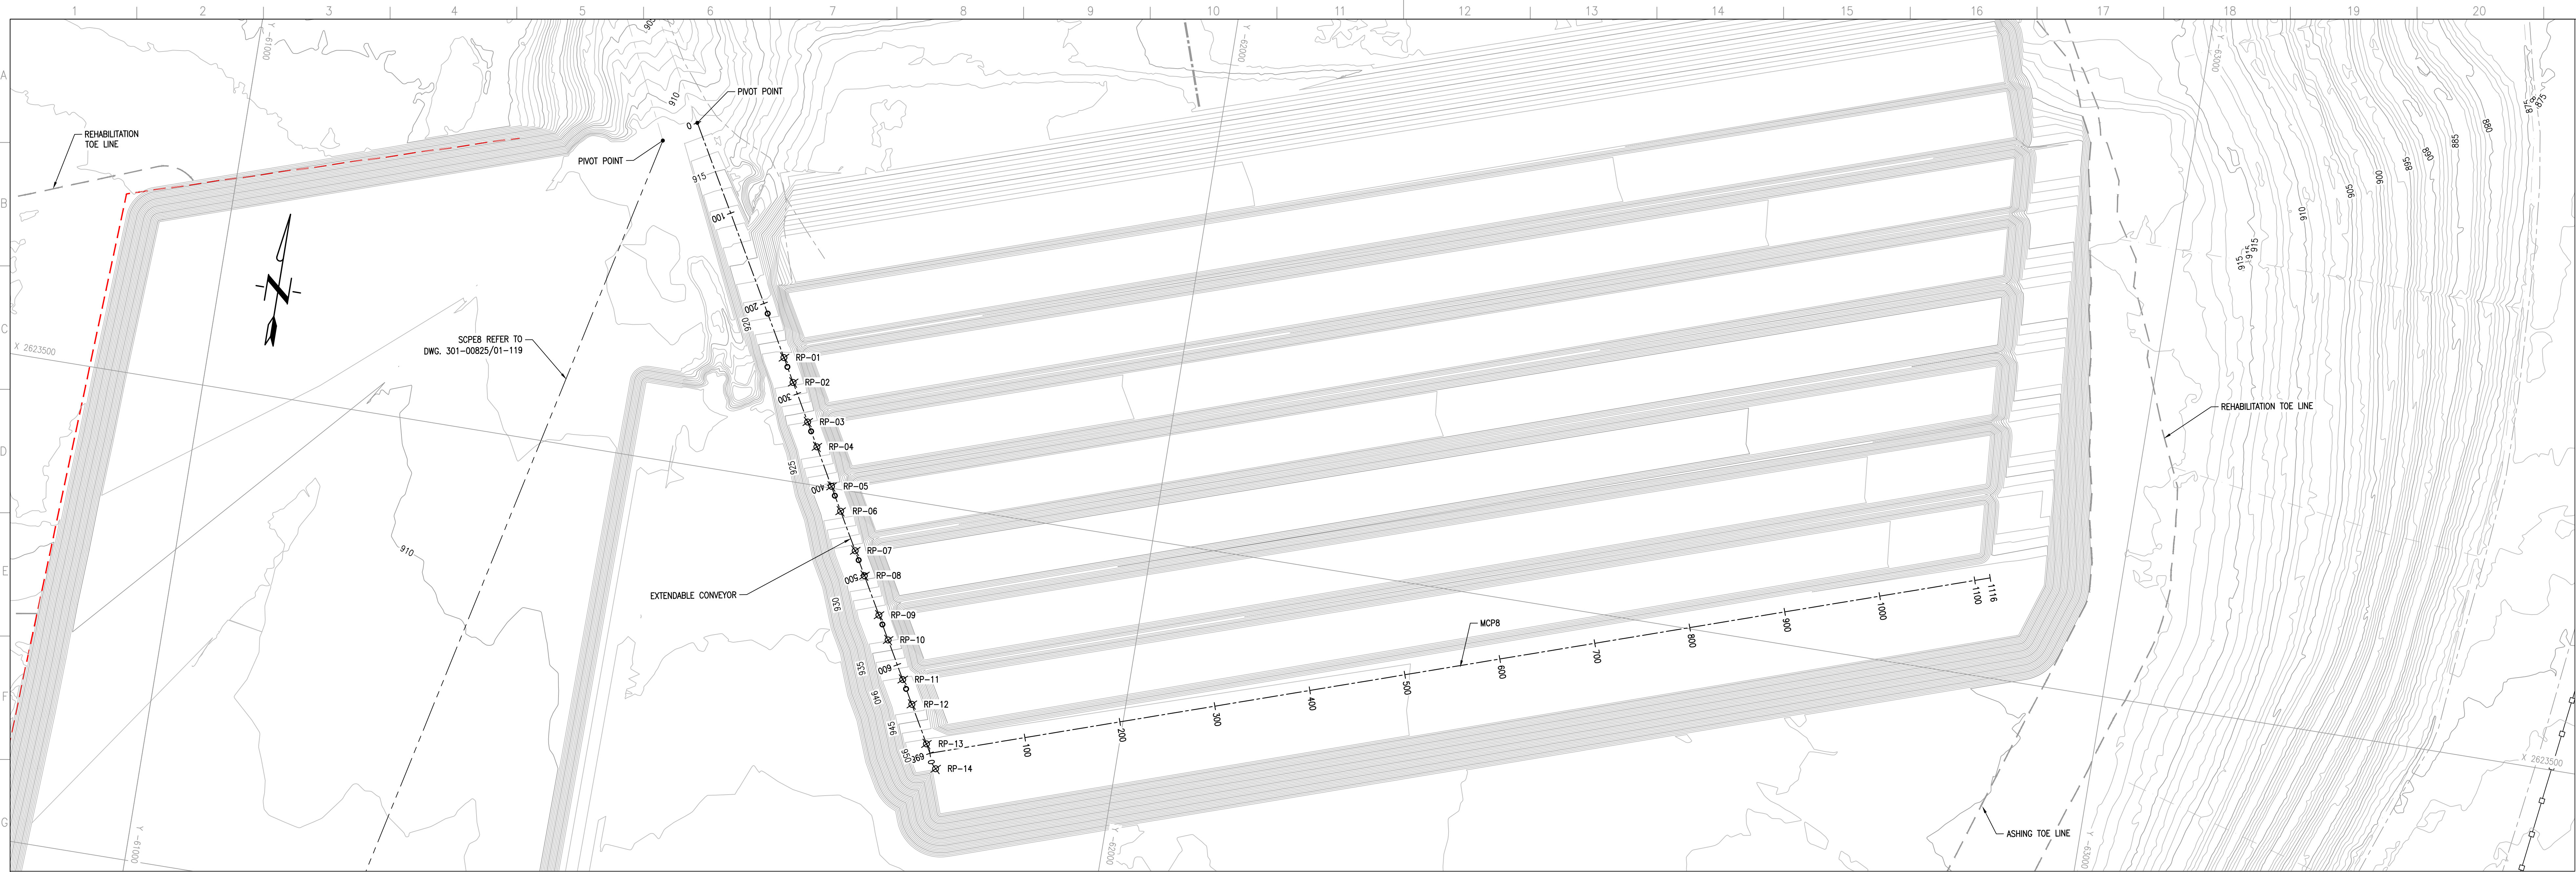


RAMP PLATFORMS SETTING OUT DATA (Lo27 WGS84)			
POINT	X	Y	Z
RP-01	2623374.235	-61591.332	926.70
RP-02	2623398.148	-61604.896	926.70
RP-03	2623436.232	-61626.498	931.00
RP-04	2623460.145	-61640.062	931.00
RP-05	2623498.229	-61661.664	935.30
RP-06	2623522.142	-61675.228	935.30
RP-07	2623560.226	-61696.829	939.60
RP-08	2623584.140	-61710.394	943.90
RP-09	2623622.223	-61731.995	943.90
RP-10	2623646.136	-61745.559	943.90
RP-11	2623684.220	-61767.161	948.20
RP-12	2623708.133	-61780.725	948.20
RP-13	2623746.217	-61802.327	952.50
RP-14	2623770.130	-61815.891	952.50


EXTENDABLE CONVEYOR AND MCP8 LAYOUT PLAN
SCALE 1:2000

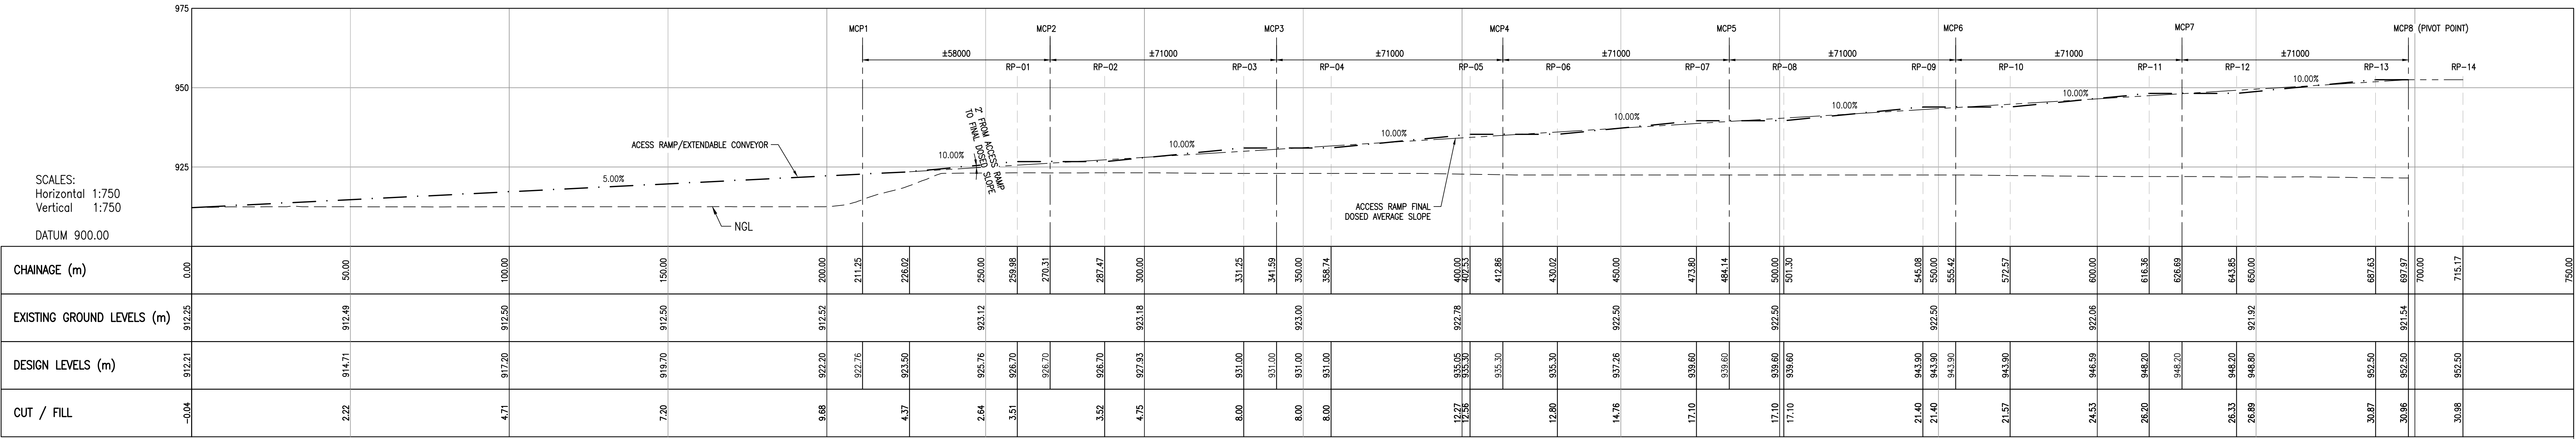

EXTENDABLE CONVEYOR LONGITUDINAL SECTION CH. 0 TO CH. 698
SCALE 1:750

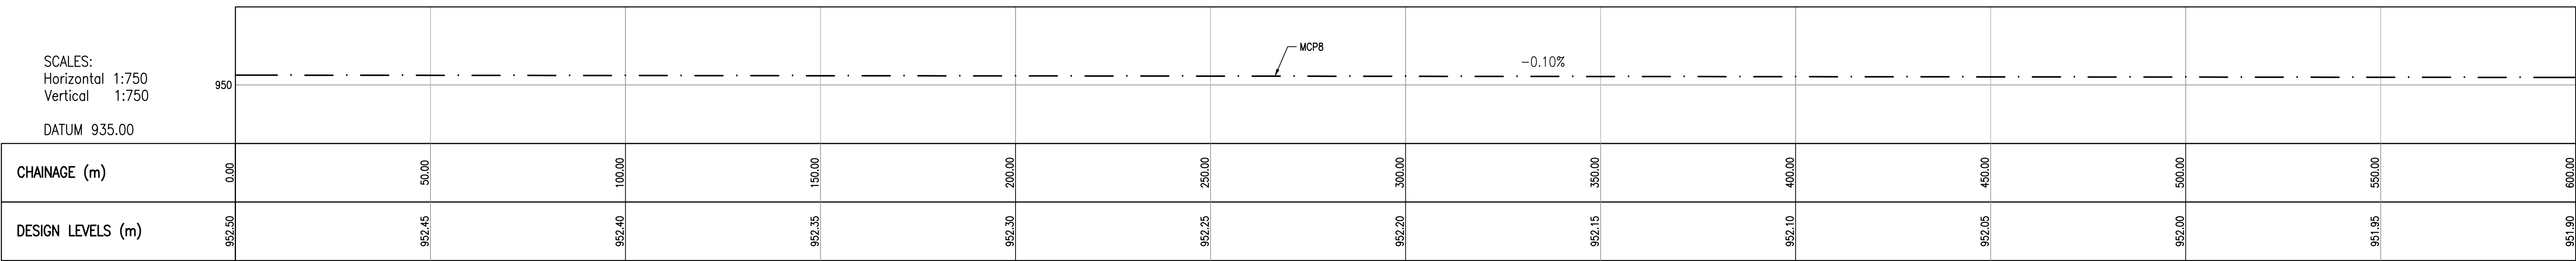



MCP8 LONGITUDINAL SECTION CH. 0 TO CH. 600
SCALE 1:1000

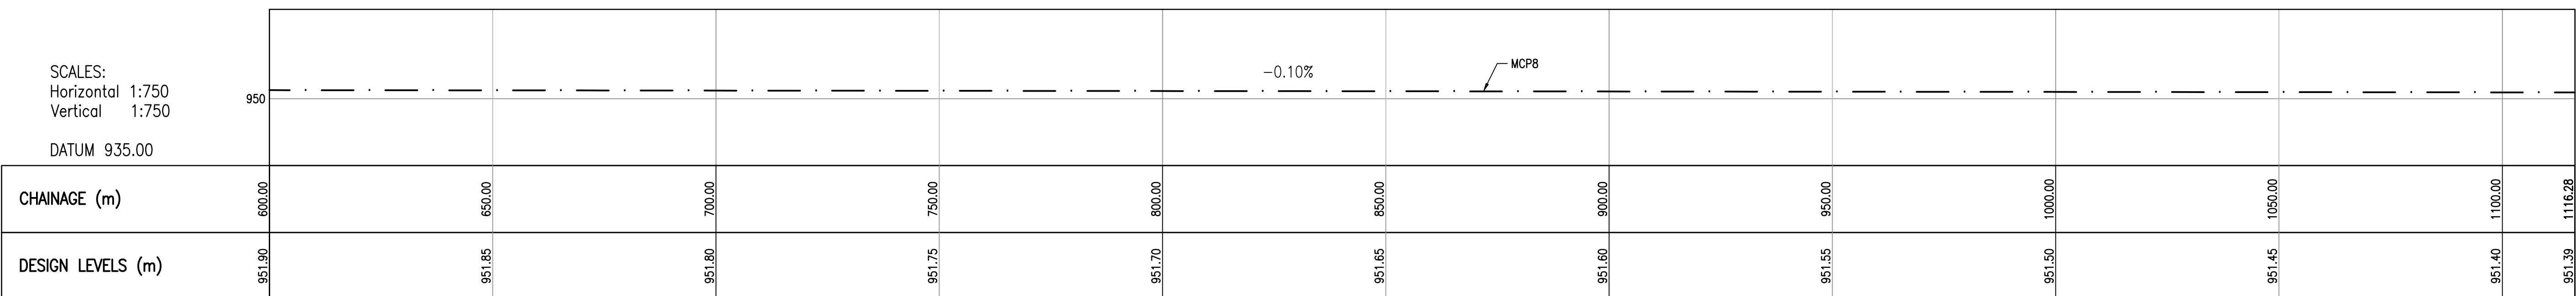

MCP8 LONGITUDINAL SECTION CH. 600 TO CH. 1116.28
SCALE 1:1000

NOTES

- ALL DIMENSIONS IN MILLIMETERS UNLESS STIPULATED OTHERWISE.
- FOR SETTING OUT POINTS REFER TO DWG. 301-00825/01-117.
- AFTER THE EXTENDABLE REACHES THE FINAL HEIGHT, THE CONVEYOR IS MOVED AND THE PLATFORMS ARE DOSED TO THE AVERAGE SLOPE. SLOPE ANGLE IS AS INDICATED.

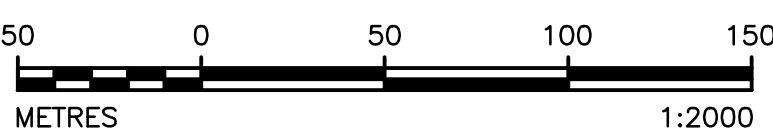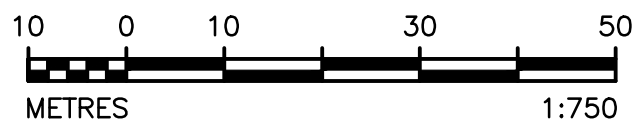

DISCLAIMER

This drawing, was prepared by Knight Piesold Consulting (Pty) Ltd based on the best information available at the time of preparation. During construction site conditions, or site conditions, or site development, may possibly dictate that amendments or adaptations be made to certain details on the drawing. Strict compliance with the project specifications is also essential. Knight Piesold Consulting (Pty) Ltd will therefore not accept liability for any losses, damages or consequential losses, suffered by any party resulting from the use or implementation of the contents of this drawing, if executed or amended without fulltime supervision by Knight Piesold Consulting (Pty) Ltd.

2. PROPOSED FOR CONSTRUCTION				REFERENCE DRAWINGS			
D.O. REV. DATE	REVISION	REV. DATE	APP. AUTH. KPS				
AUTHORISED FOR ESKOM BY: CLASSIFICATION							
COORDINATION BY: PBS PATH							
APPROVED BY: JR WILLIAMSON							
CREATED BY: T. MOKOMA							
CREATED BY: MK. MPHOLLO							
SCALE: AS SHOWN							