



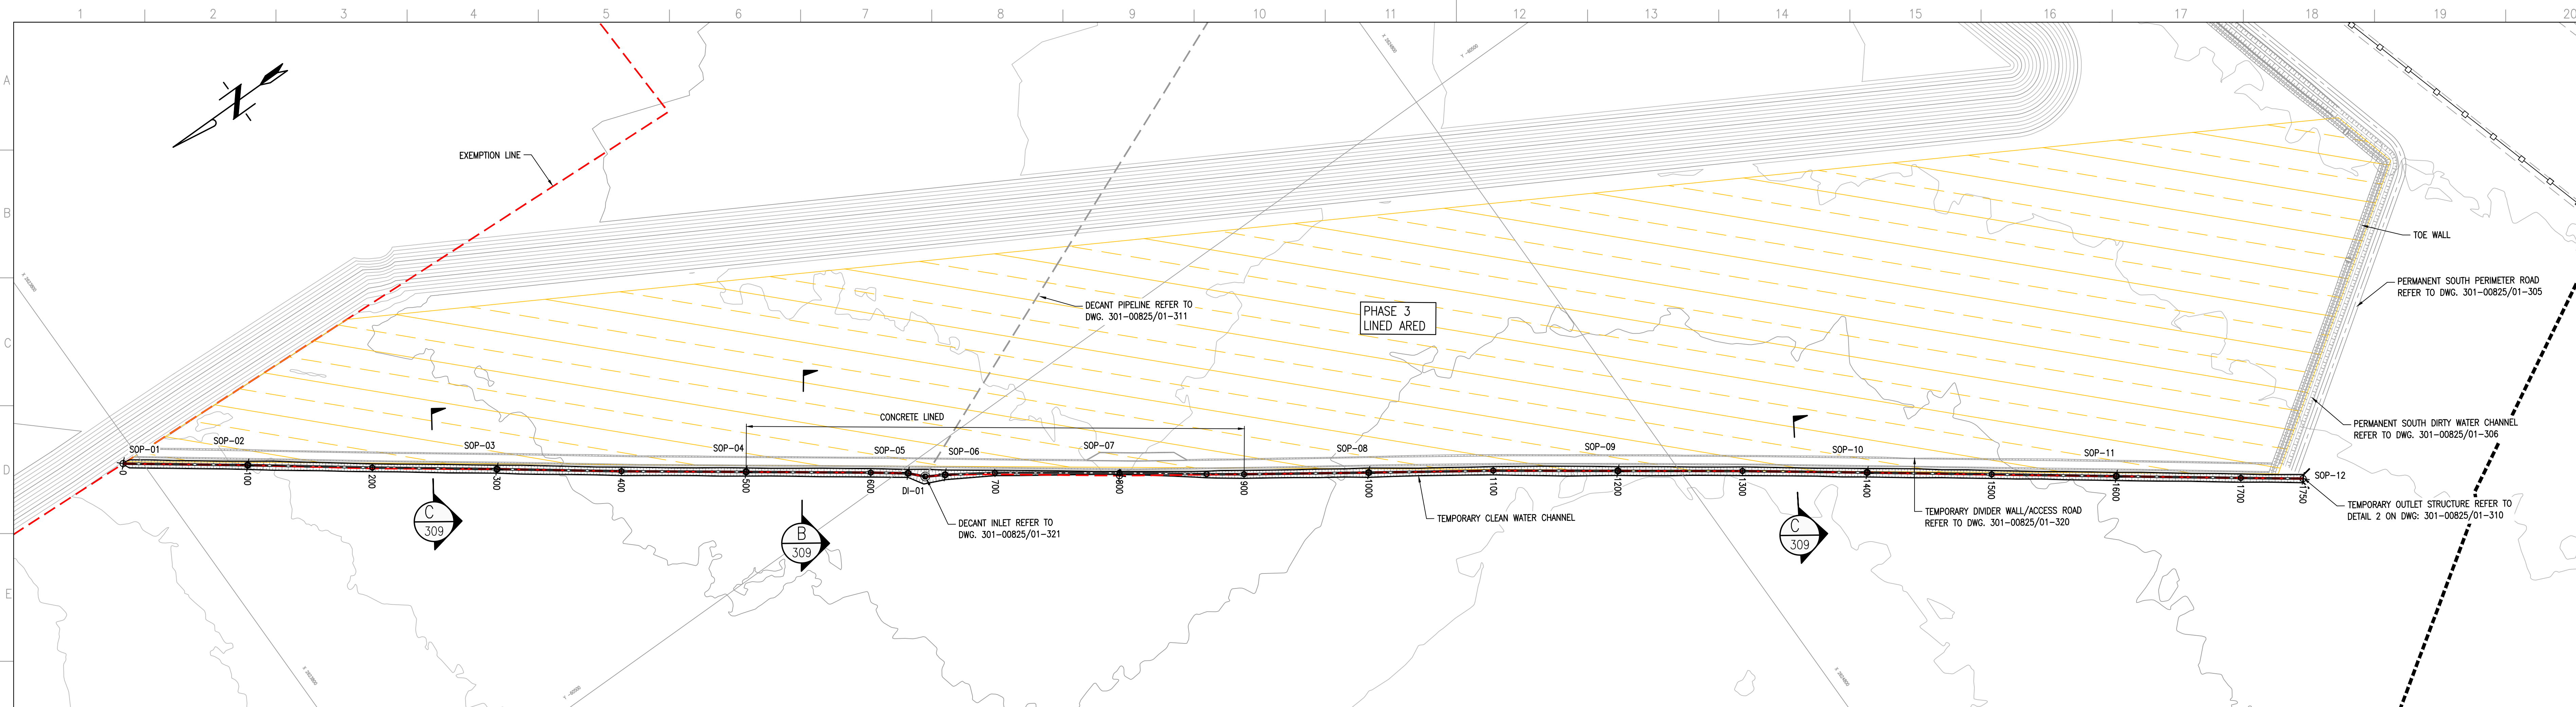


| CLEAN WATER CHANNEL<br>SETTING OUT DATA<br>(Lo27 WGS84) |             |            |
|---------------------------------------------------------|-------------|------------|
| POINT                                                   | X           | Y          |
| DI-01                                                   | 2624304.744 | -60484.814 |
| SOP-01                                                  | 2623787.025 | -60867.474 |
| SOP-02                                                  | 2623867.677 | -60806.353 |
| SOP-03                                                  | 2624028.531 | -60889.503 |
| SOP-04                                                  | 2624189.951 | -60571.425 |
| SOP-05                                                  | 2624295.077 | -60494.950 |
| SOP-06                                                  | 2624318.552 | -60476.740 |
| SOP-07                                                  | 2624432.039 | -60394.777 |
| SOP-08                                                  | 2624596.185 | -60280.514 |
| SOP-09                                                  | 2624759.696 | -60165.357 |
| SOP-10                                                  | 2624921.649 | -60048.012 |
| SOP-11                                                  | 2625082.660 | -59929.372 |
| SOP-12                                                  | 2625203.604 | -59840.645 |

TEMPORARY CLEAN WATER CHANNEL LAYOUT PLAN  
SCALE 1:2000

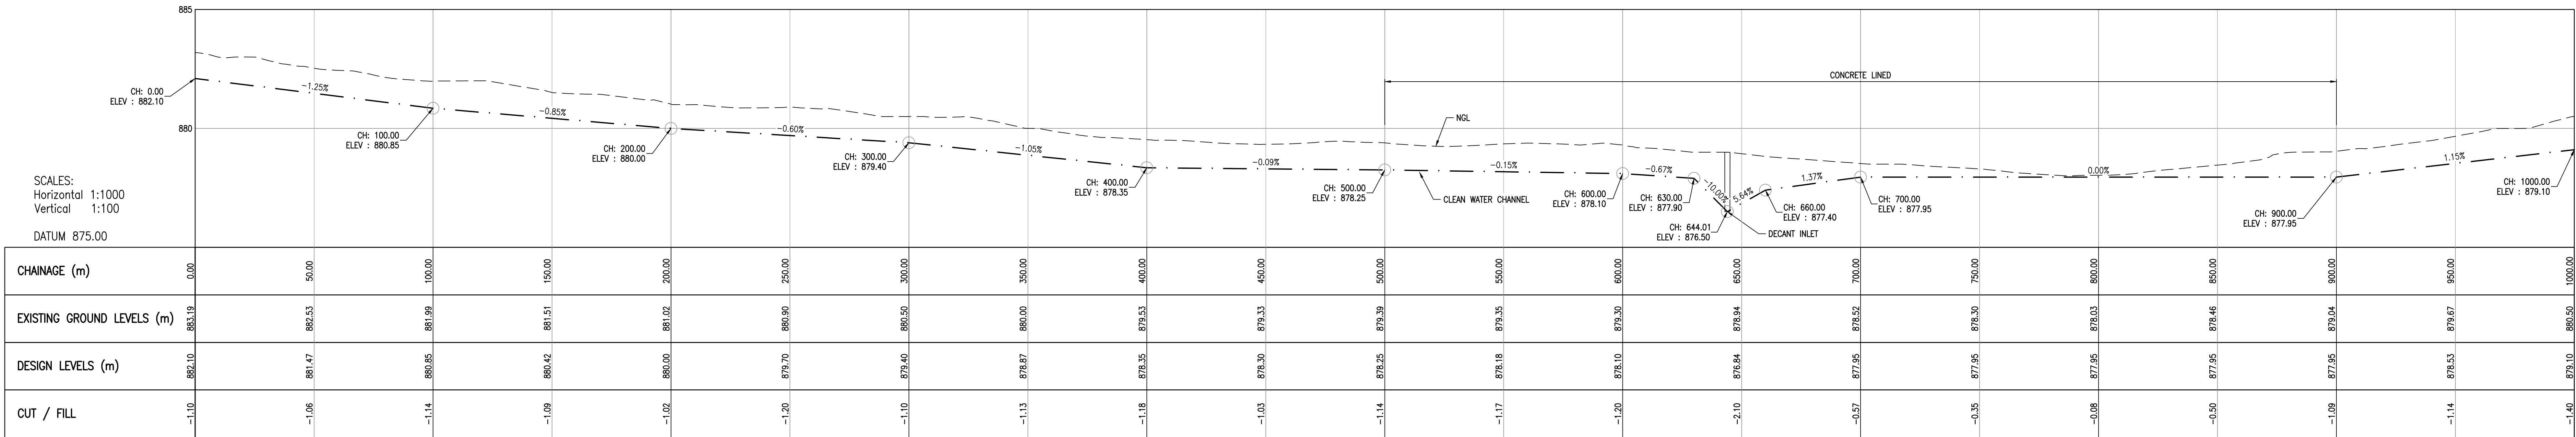


TEMPORARY CLEAN WATER CHANNEL LONGITUDINAL SECTION CH. 0 TO CH. 1000  
SCALE 1:1000

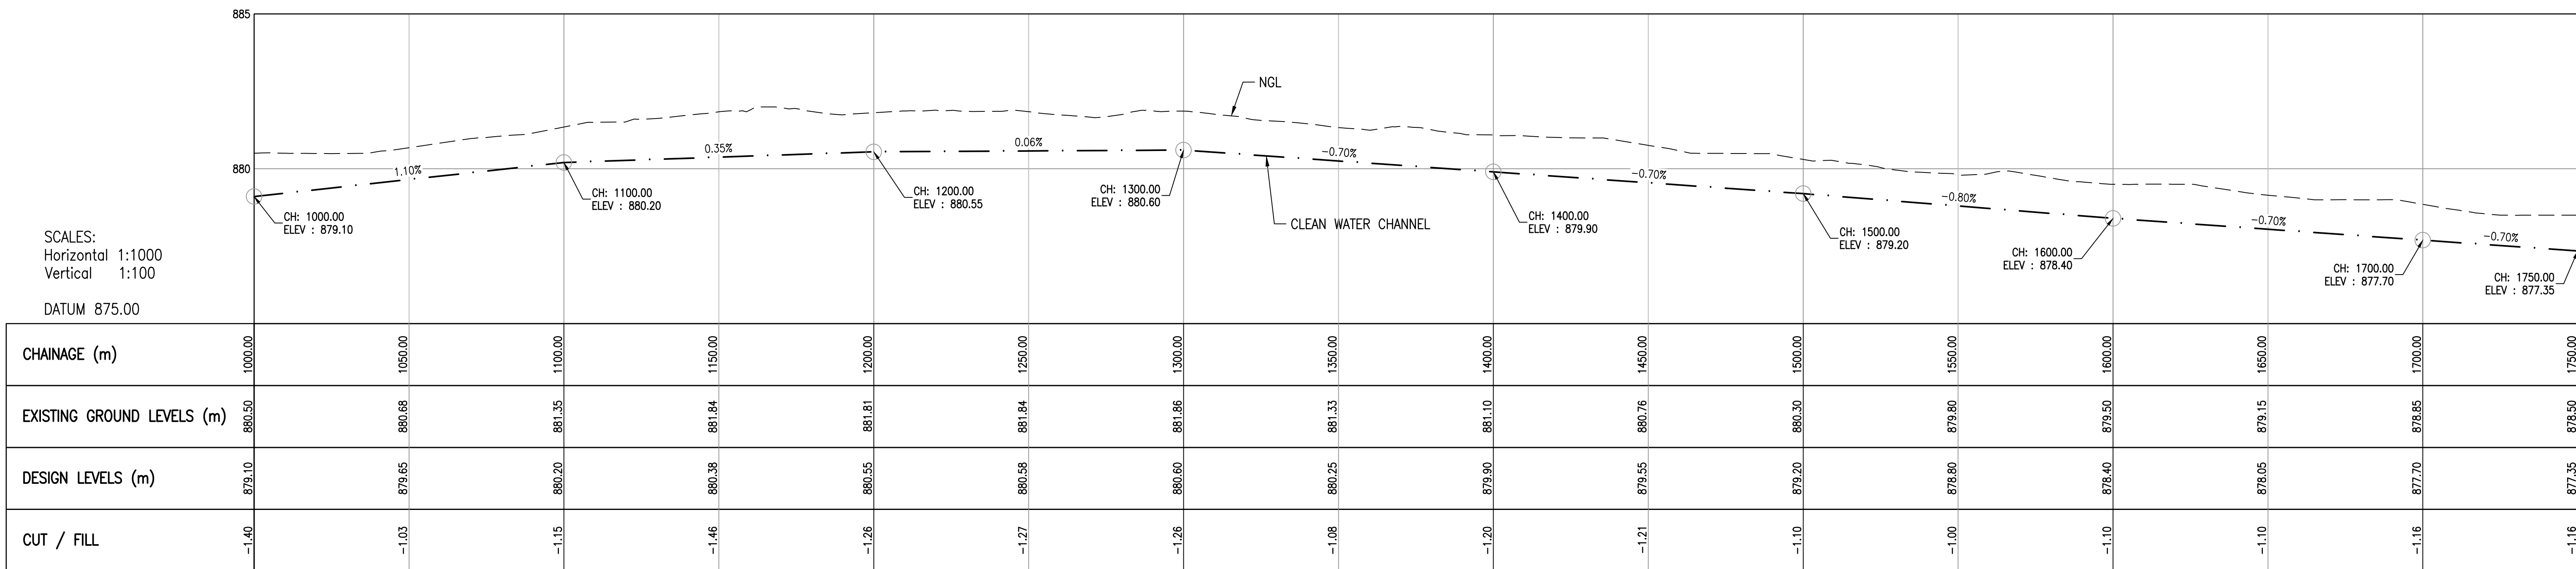

TEMPORARY CLEAN WATER CHANNEL LONGITUDINAL SECTION CH. 1000 TO CH. 1750  
SCALE 1:1000

- NOTES
- ALL DIMENSIONS IN MILLIMETERS UNLESS STIPULATED OTHERWISE.
  - THESE SECTIONS REFLECT NGL, i.e. NO ACCOUNT TAKEN OF STRIPPING DEPTH AND 300mm PROTECTION LAYER.

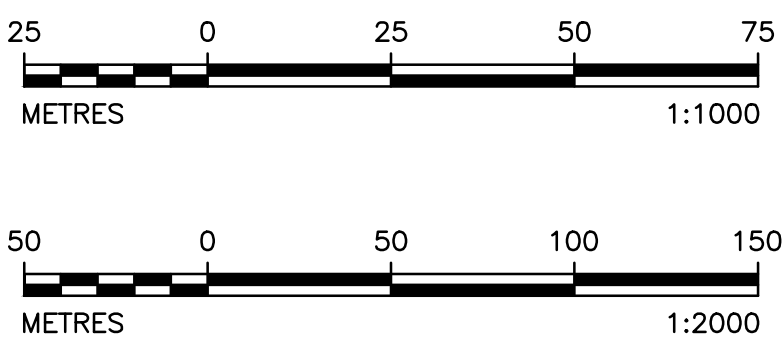

DISCLAIMER

This drawing was prepared by Knight Piesold Consulting (Pty) Ltd based on the best information available at the time of preparation. During construction site conditions, or site conditions, or site development, may possibly dictate that amendments or adaptations be made to certain details on the drawing. Strict compliance with the project specifications is also essential. Knight Piesold Consulting (Pty) Ltd will therefore not accept liability for any losses, damages or consequential losses, suffered by any party resulting from the use or implementation of the contents of this drawing, if executed or amended without fulltime supervision by Knight Piesold Consulting (Pty) Ltd.

| 2. BIDDING ISSUED FOR CONSTRUCTION      |          | MCM TM JRM |                | REFERENCE DRAWINGS |  |
|-----------------------------------------|----------|------------|----------------|--------------------|--|
| D.O. REV. DATE                          | REVISION | REV. DATE  | APP. AUTH. KKS |                    |  |
| AUTHORISED FOR ESKOM BY: CLASSIFICATION |          | PERS PATH  |                |                    |  |
| COORDINATION BY:                        |          |            |                |                    |  |
| APPROVED BY:                            |          |            |                |                    |  |
| CREATED BY:                             |          |            |                |                    |  |
| CREATED BY:                             |          |            |                |                    |  |
| SCALE AS SHOWN                          |          |            |                |                    |  |

FOR CONSTRUCTION