




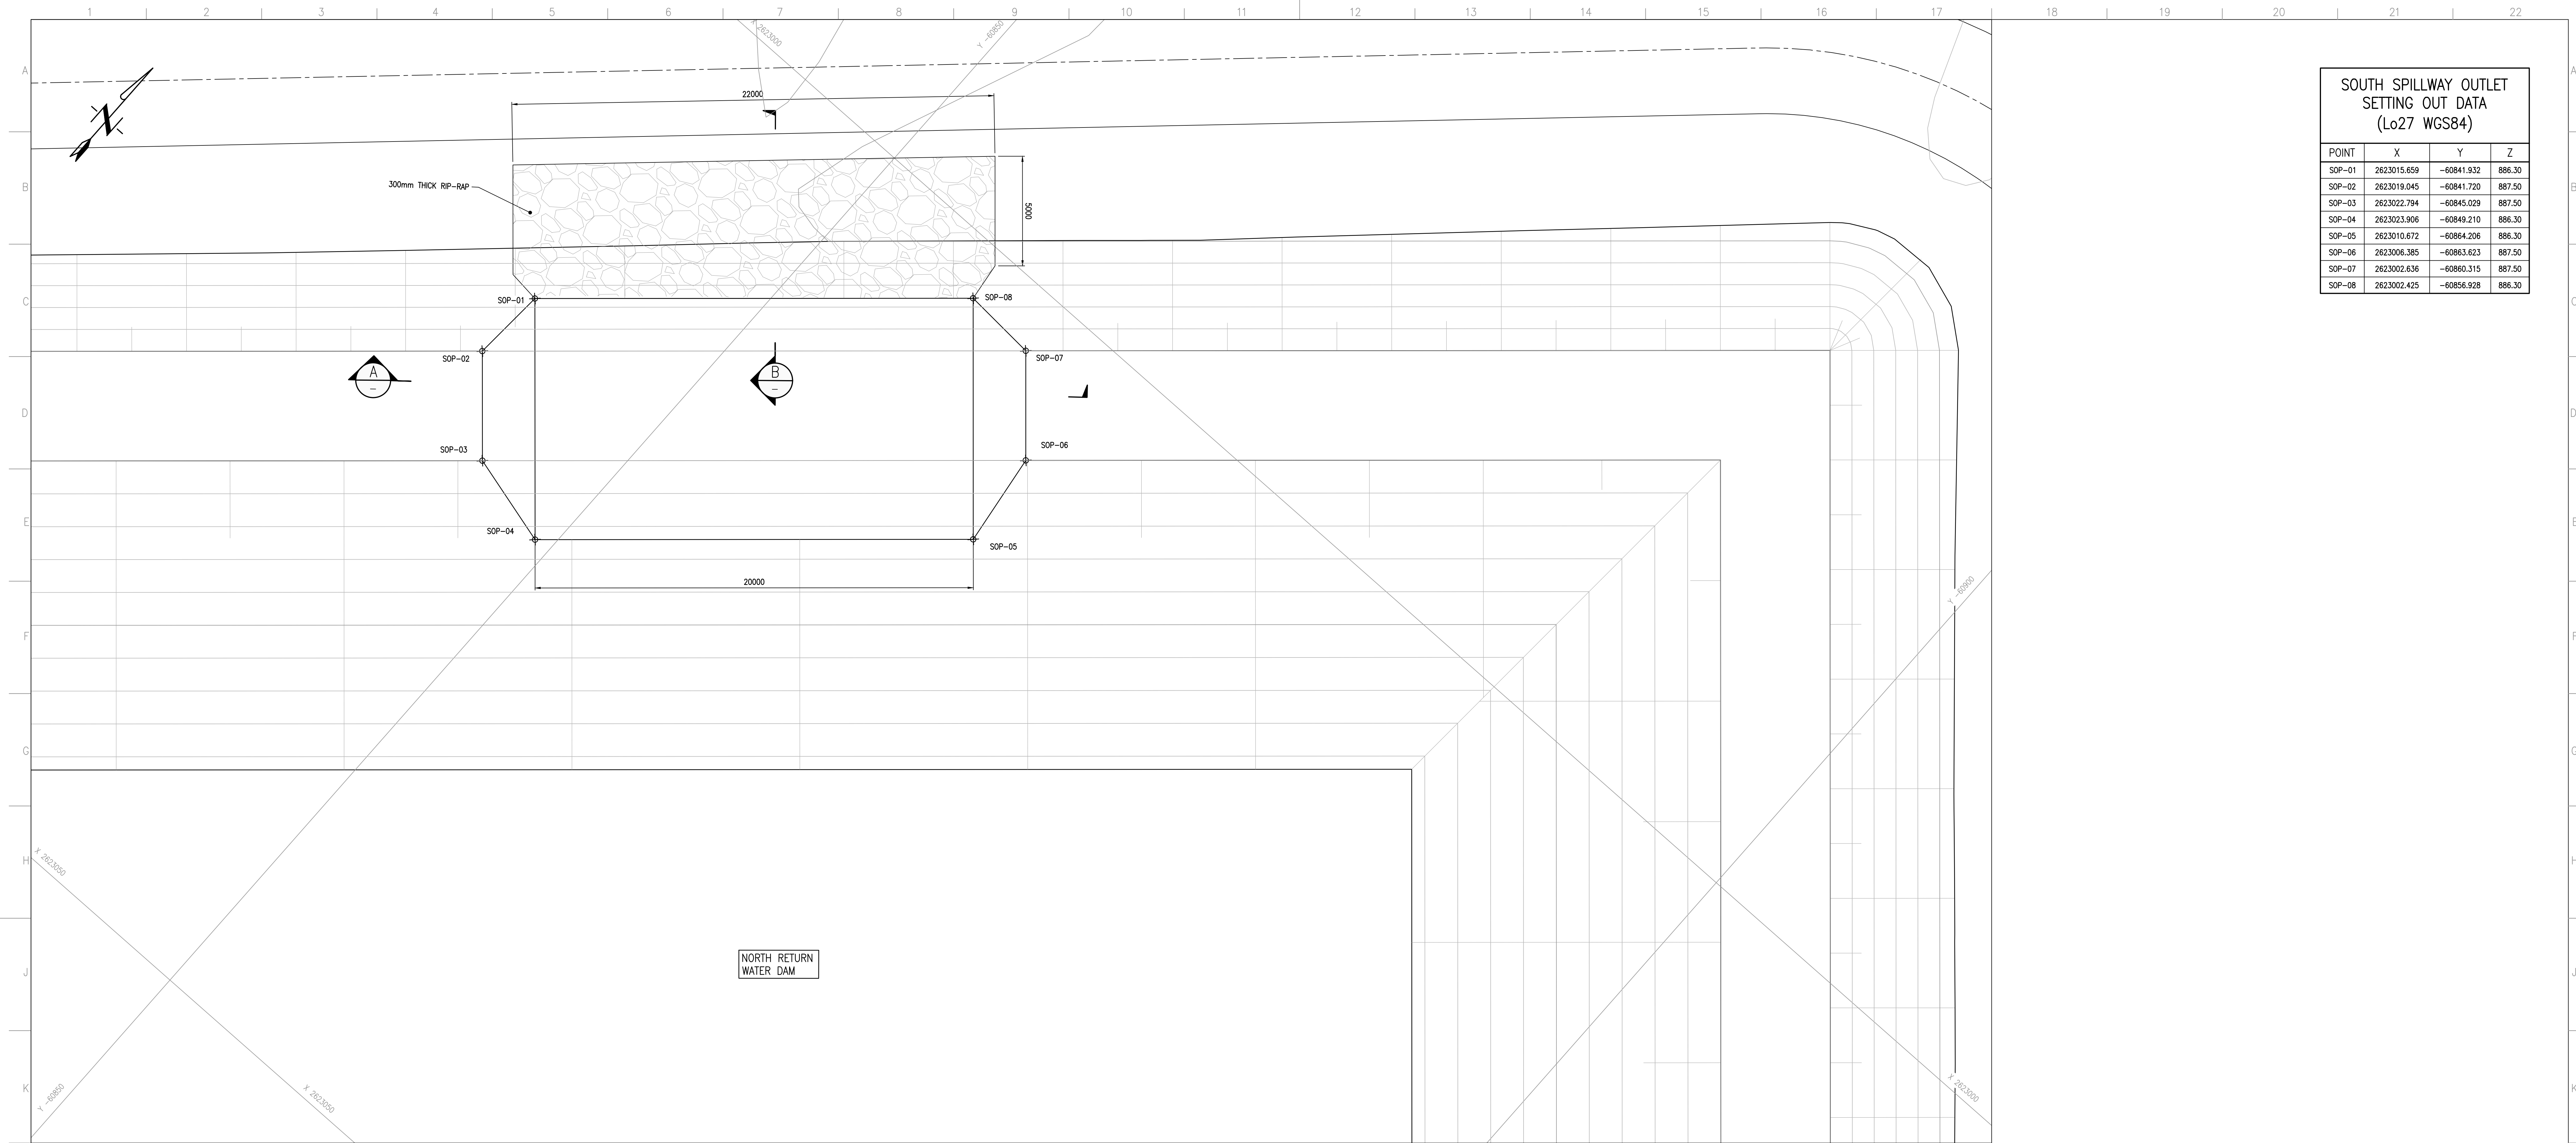


NORTH RWD SPILLWAY LAYOUT PLAN
SCALE 1:100

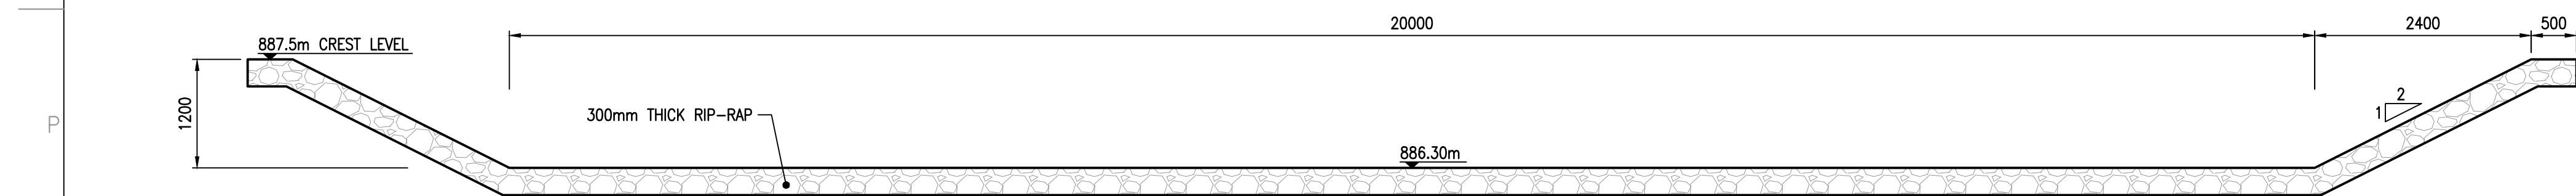

A SPILLWAY SECTION
SCALE 1:50

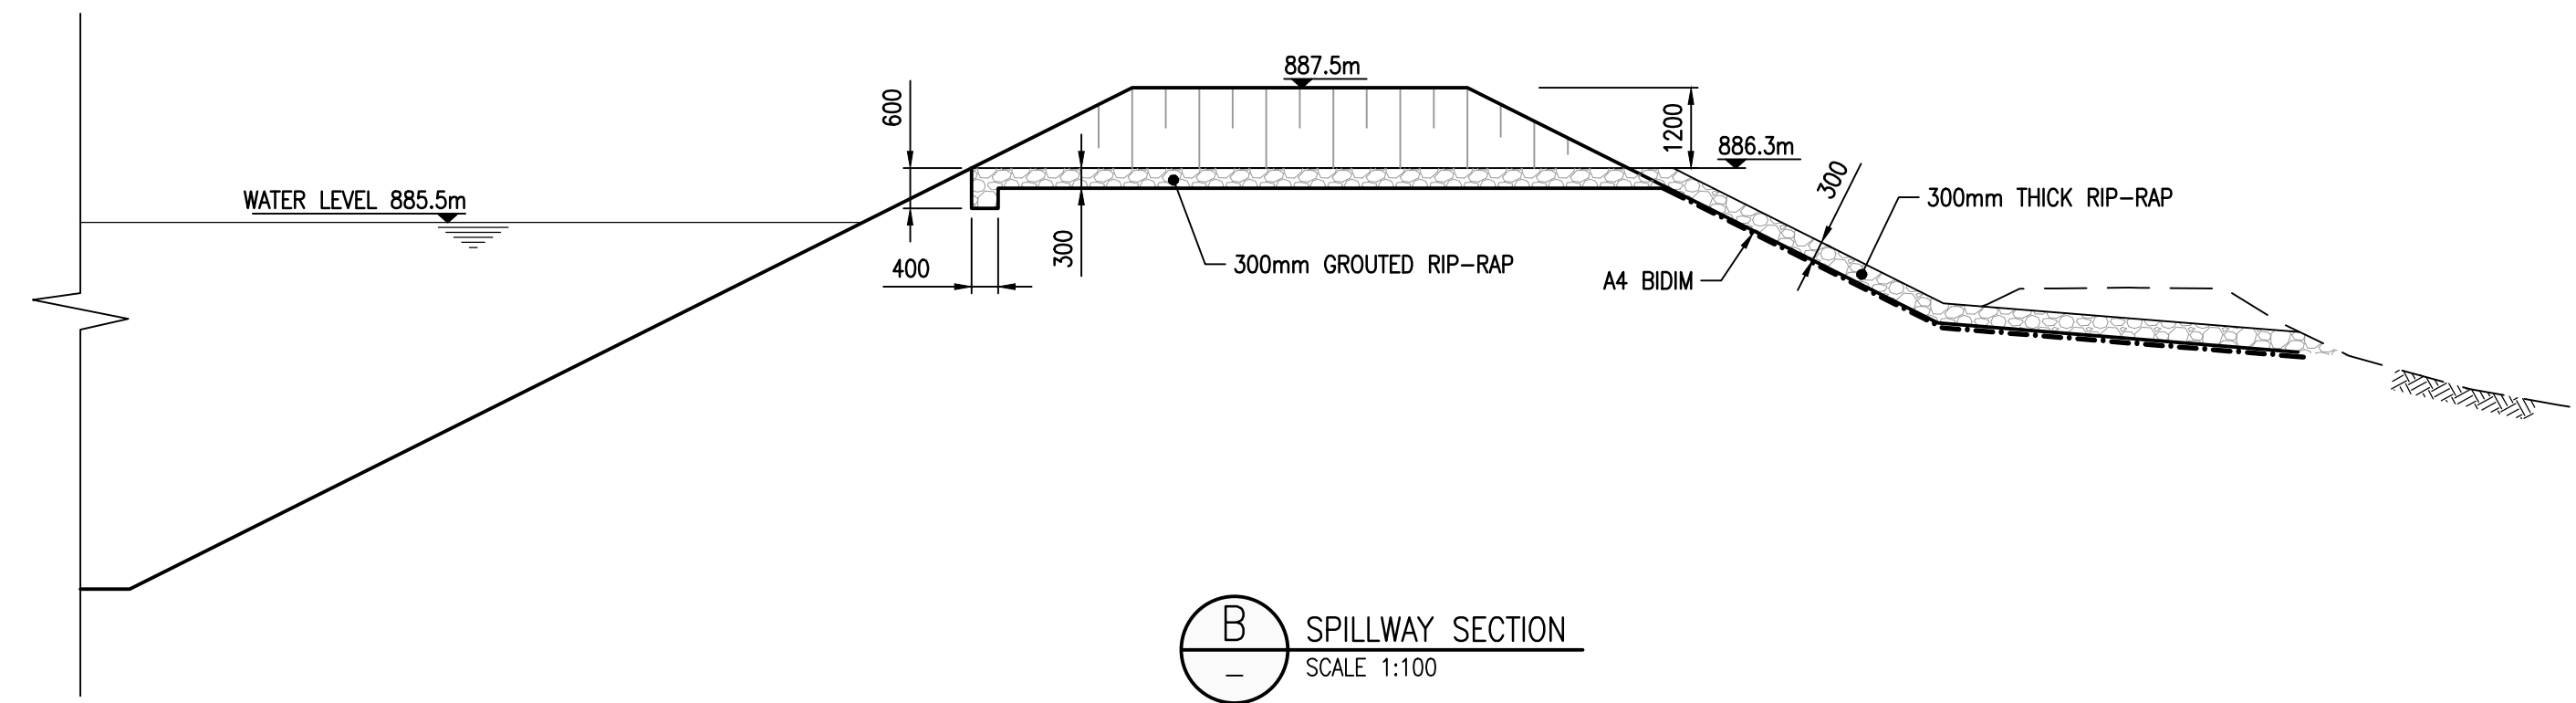

B SPILLWAY SECTION
SCALE 1:100

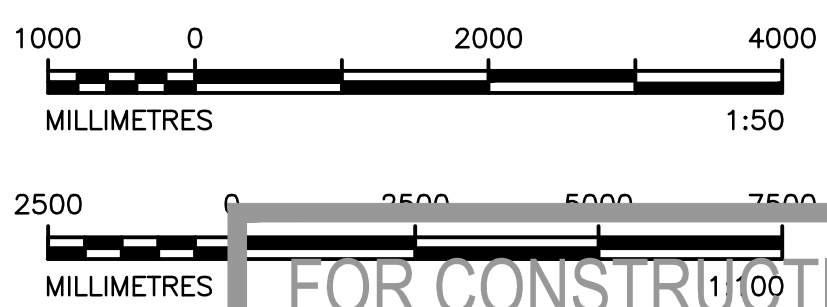

SOUTH SPILLWAY OUTLET SETTING OUT DATA (Lo27 WGS84)			
POINT	X	Y	Z
SOP-01	2623015.659	-60841.932	886.30
SOP-02	2623019.045	-60841.720	887.50
SOP-03	2623022.794	-60845.029	887.50
SOP-04	2623023.906	-60849.210	886.30
SOP-05	2623010.672	-60864.206	886.30
SOP-06	2623006.385	-60863.623	887.50
SOP-07	2623002.636	-60860.315	887.50
SOP-08	2623002.425	-60856.928	886.30

DISCLAIMER
This drawing was prepared by Knight Piesold Consulting (Pty) Ltd based on the best information available at the time of preparation. During construction site conditions, or site conditions, or site development, may possibly dictate that amendments or adaptations be made to certain details on the drawing. Strict compliance with the project specifications is also essential. Knight Piesold Consulting (Pty) Ltd will therefore not accept liability for any losses, damages or consequential losses, suffered by any party resulting from the use or implementation of the contents of this drawing, if executed or amended without fulltime supervision by Knight Piesold Consulting (Pty) Ltd.

REV	DATE	BY	CHKD	APP	DATE	REV	DATE	BY	CHKD	APP	DATE
2	10/04/2024	ISSUED FOR CONSTRUCTION	MM	TM	JRW						
D.O. REV. DATE				REVISION				REFERENCE DRAWINGS			
Authorised for ESKOM BY:				CLASSIFICATION				PES PATH			
COPIATION BY:				APPROVED BY:				CREATED BY:			
JR WILLIAMSON				T. MOKOMA				MK MPHOLE			
CREATED BY:				SCALE				AS SHOWN			
ESKOM HOLDINGS SOC. LIM				REV 10				REV 2			
REV 10				REV 2				REV 2			

MATIMBA POWER STATION
MATIMBA ASH DUMP
PHASE 4 (16 YEARS LINED AREA)
NORTH RWD SPILLWAY
LAYOUT PLAN AND SECTIONS

301-00825/01-509
0.58/61418