


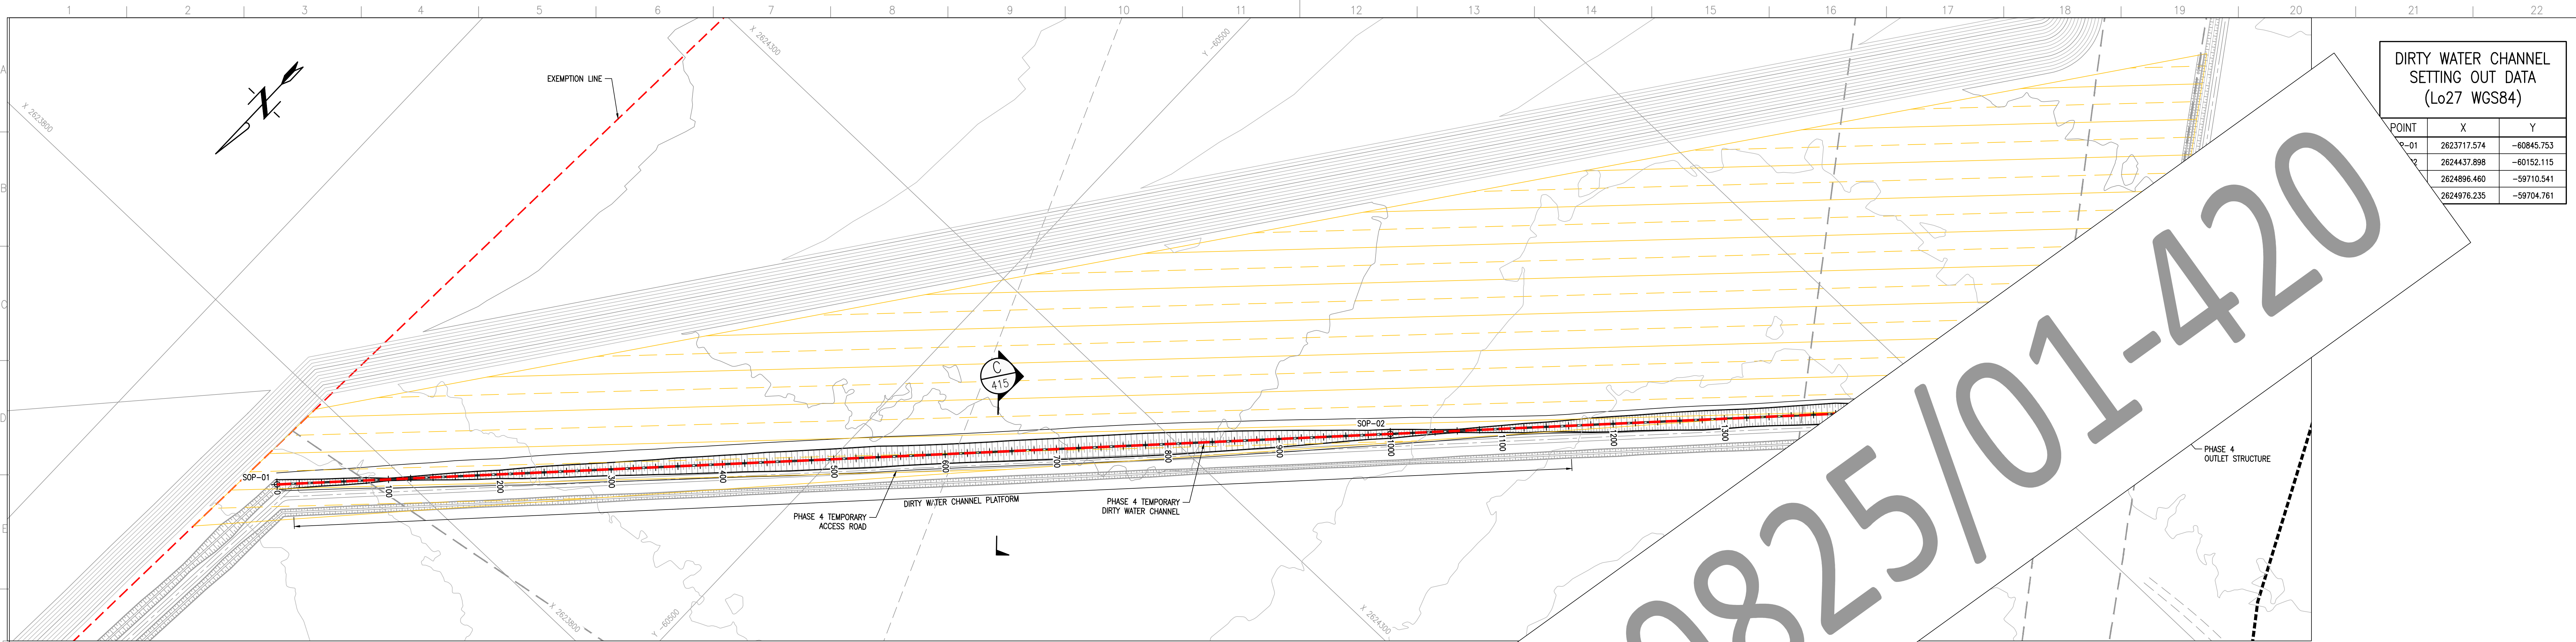

DIRTY WATER CHANNEL SETTING OUT DATA (Lo27 WGS84)		
POINT	X	Y
01	2623717.574	-60845.753
02	2624437.898	-60152.115
03	2624896.460	-59710.541
04	2624976.235	-59704.761

TEMPORARY DIRTY WATER CHANNEL LAYOUT PLAN
SCALE 1:2000

SCALES:
Horizontal 1:1250
Vertical 1:125
DATUM 875.00

CHAINAGE (m)	0.00	50.00	100.00	150.00	200.00	250.00	300.00	350.00	400.00	450.00	500.00	550.00	600.00	650.00	700.00	750.00	800.00	850.00	900.00	950.00	1000.00
EXISTING GROUND LEVELS (m)	884.79	884.27	883.54	882.98	882.50	881.96	881.67	881.22	880.93	880.21	880.01	879.80	879.91	879.75	880.00	880.05	880.46	881.10	881.50	881.50	881.50
PLATFORM LEVELS (m)	883.53	884.73	884.67	884.61	884.55	884.50	884.44	884.38	884.33	884.03	883.97	883.91	883.86	883.86	883.80	883.80	883.74	883.68	883.62	883.62	883.62
DESIGN LEVELS (m)	883.53	884.57	884.52	884.46	884.40	884.35	884.29	884.24	884.18	883.90	883.84	883.79	883.73	883.68	883.68	883.68	883.62	883.56	883.51	883.51	883.51
CUT / FILL	0.00	0.46	1.13	1.63	2.05	2.64	2.77	3.67	3.65	3.62	3.96	4.11	4.10	3.75	3.75	3.28	2.58	2.12	2.12	2.12	2.12


LONGITUDINAL SECTION CH. 0 TO CH. 1000

SCALES:
Horizontal 1:1250
Vertical 1:125
DATUM 875.00

CHAINAGE (m)	0.00	50.00	100.00	150.00	200.00	250.00	300.00	350.00	400.00	450.00	500.00	550.00	600.00	650.00	700.00	750.00	800.00	850.00	900.00	950.00	1000.00
EXISTING GROUND LEVELS (m)	884.79	884.27	883.54	882.98	882.50	881.96	881.67	881.22	880.93	880.21	880.01	879.80	879.91	879.75	880.00	880.05	880.46	881.10	881.50	881.50	881.50
PLATFORM LEVELS (m)	883.53	884.73	884.67	884.61	884.55	884.50	884.44	884.38	884.33	884.03	883.97	883.91	883.86	883.86	883.80	883.80	883.74	883.68	883.62	883.62	883.62
DESIGN LEVELS (m)	883.53	884.57	884.52	884.46	884.40	884.35	884.29	884.24	884.18	883.90	883.84	883.79	883.73	883.68	883.68	883.68	883.62	883.56	883.51	883.51	883.51
CUT / FILL	0.00	0.46	1.13	1.63	2.05	2.64	2.77	3.67	3.65	3.62	3.96	4.11	4.10	3.75	3.75	3.28	2.58	2.12	2.12	2.12	2.12

TEMPORARY DIRTY WATER CHANNEL LONGITUDINAL SECTION CH. 1000 TO CH. 1723.39
SCALE HOR 1:1250 VER 1:250

- NOTES
- ALL DIMENSIONS IN MILLIMETERS UNLESS STIPULATED OTHERWISE.
 - THESE SECTIONS REFLECT NGL, I.e NO ACCOUNT TAKEN OF STRIPPING DEPTH AND 300mm PROTECTION LAYER.

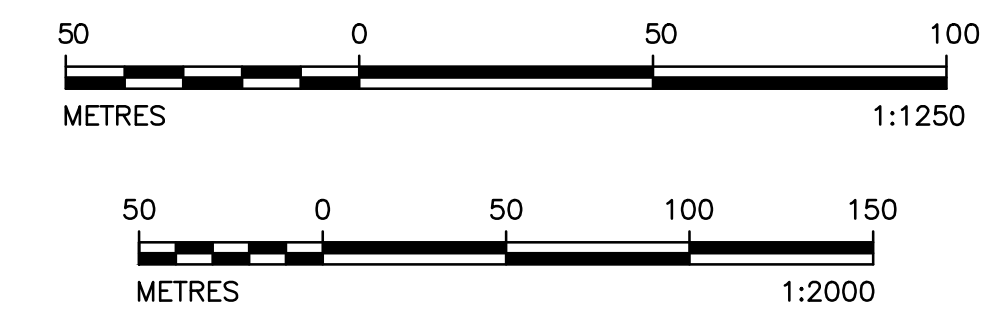

DISCLAIMER
This drawing was prepared by Knight Piesold Consulting (Pty) Ltd based on the best information available at the time of preparation. During construction site conditions, or site conditions, or site development, may possibly dictate that amendments or adaptations be made to certain details on the drawing. Strict compliance with the project specifications is also essential. Knight Piesold Consulting (Pty) Ltd will therefore not accept liability for any losses, damages or consequential losses, suffered by any party resulting from the use or implementation of the contents of this drawing, if executed or amended without fulltime supervision by Knight Piesold Consulting (Pty) Ltd.

2. PROPOSED FOR CONSTRUCTION		MM	TM	JRW	REV	DATE	APP	AUTH	DATE	REFERENCE DRAWINGS
D.O. REV DATE		REVISION		REV		DATE		APP		DATE
AUTHORISED FOR ESKOM BY:		CLASSIFICATION		PES PATH		Eskom Holdings SOC Ltd		REG NO. 2002/015037/30		301-00825/01-408
COORDINATION BY:		PES PATH		Eskom Holdings SOC Ltd		REG NO. 2002/015037/30		301-00825/01-408		REV 2
APPROVED BY:		PES PATH		Eskom Holdings SOC Ltd		REG NO. 2002/015037/30		301-00825/01-408		REV 2
CREATED BY:		PES PATH		Eskom Holdings SOC Ltd		REG NO. 2002/015037/30		301-00825/01-408		REV 2
CREATED BY:		PES PATH		Eskom Holdings SOC Ltd		REG NO. 2002/015037/30		301-00825/01-408		REV 2
SCALE		AS SHOWN		Eskom Holdings SOC Ltd		REG NO. 2002/015037/30		301-00825/01-408		REV 2

FOR CONSTRUCTION