


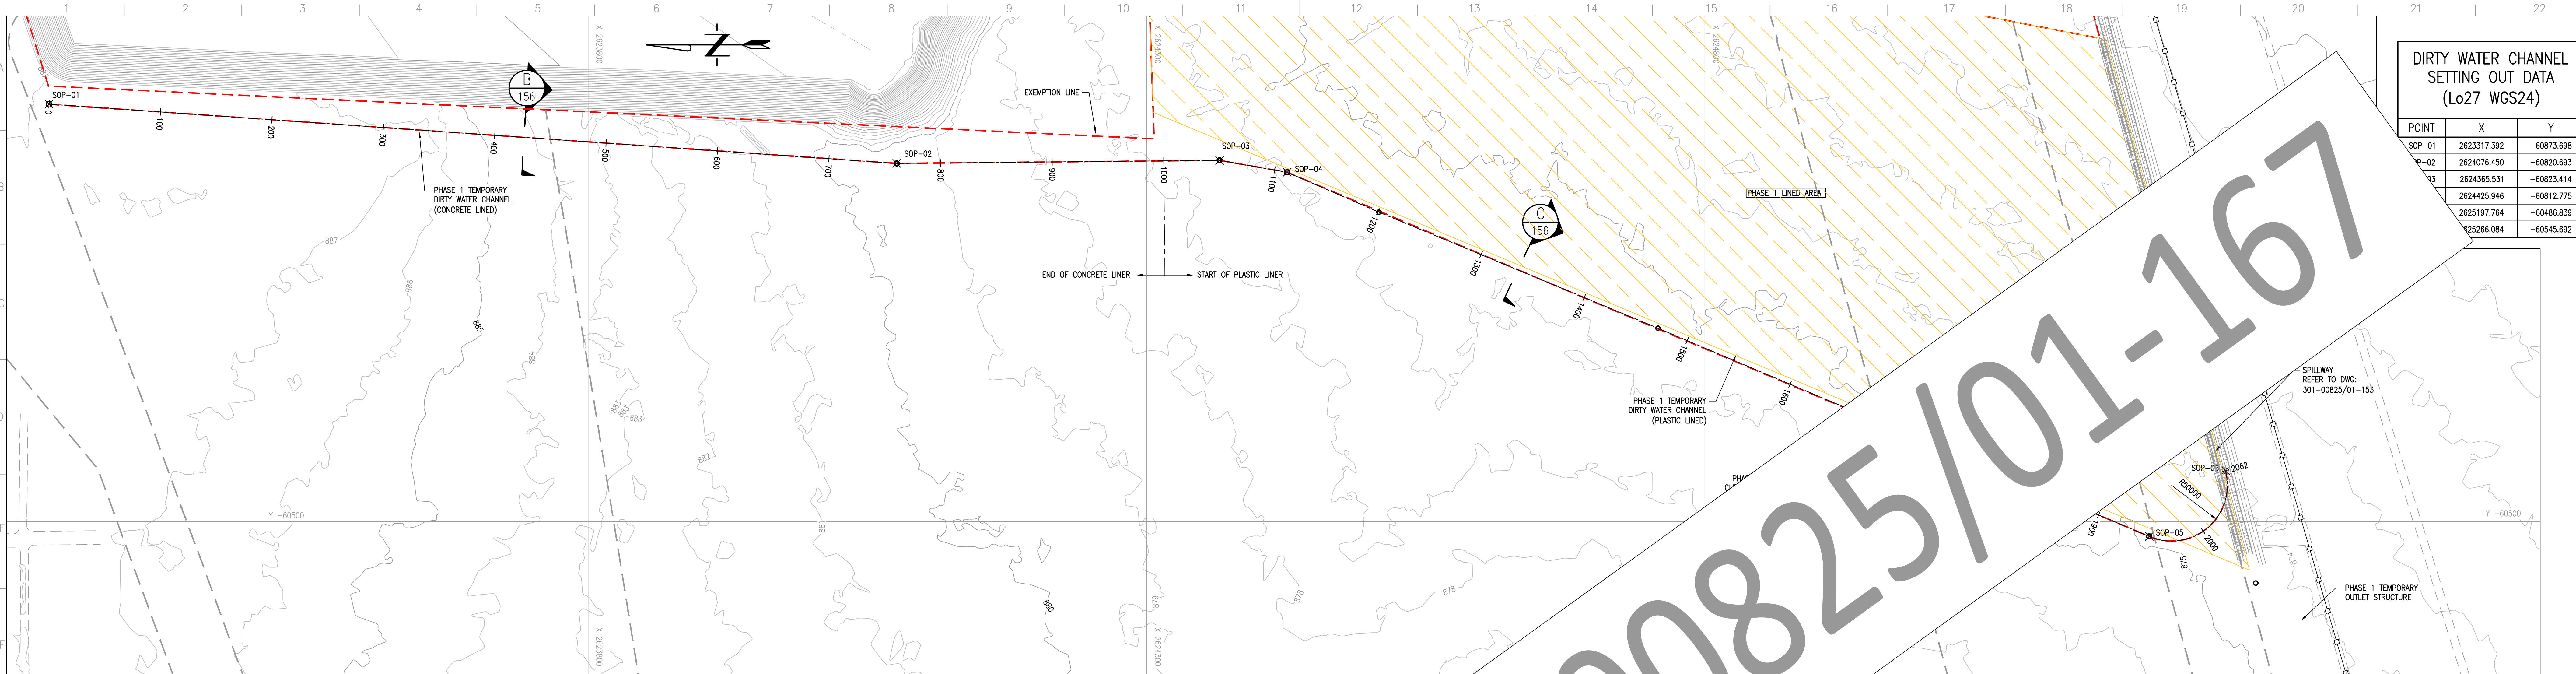

DIRTY WATER CHANNEL SETTING OUT DATA (Lo27 WGS24)		
POINT	X	Y
SOP-01	2623317.392	-60873.688
SOP-02	2624076.450	-60820.683
SOP-03	2624365.531	-60823.414
SOP-04	2624425.946	-60812.775
SOP-05	2625197.764	-60486.839
OUTLET	2625266.084	-60545.692


TEMPORARY DIRTY WATER CHANNEL LAYOUT PLAN
SCALE 1:2000



SCALES:
Horizontal 1:1250
Vertical 1:250
DATUM 870.00

CHAINAGE (m)	0.00	50.00	100.00	150.00	200.00	250.00	300.00	350.00	400.00	450.00	500.00	550.00	600.00	650.00	700.00	750.00	800.00	850.00	900.00	950.00	1000.00	1050.00	1100.00
EXISTING GROUND LEVELS (m)	887.26	887.50	887.42	887.51	887.50	887.39	886.99	886.60	886.81	886.89	879.99	879.57	878.98	878.37	877.85	877.18	876.49	875.24	875.00	874.00	872.90	872.60	872.30
DESIGN LEVELS (m)	886.15	886.08	886.00	886.93	886.95	886.78	886.70	884.68	884.81	880.89	879.04	878.40	877.76	877.12	876.48	875.85	875.17	874.48	873.96	873.00	872.00	871.00	870.00
CUT / FILL	-1.10	-1.42	-1.41	-1.58	-1.65	-1.61	-1.29	-1.12	-0.97	-0.92	-0.95	-1.18	-1.22	-1.25	-1.36	-1.01	-0.94	-0.76	-0.04	-0.00	-0.00	-0.00	-0.00


SECTION CH. 0 TO CH. 1100

 

SCALES:
Horizontal 1:1250
Vertical 1:250
DATUM 865.00

CHAINAGE (m)	1100.00	1150.00	1200.00	1250.00	1300.00	1350.00	1400.00	1450.00	1500.00	1550.00	1600.00	1650.00	1700.00	1750.00	1800.00	1850.00	1900.00	1950.00	2000.00	2050.00	2065.18

TEMPORARY DIRTY WATER CHANNEL LONGITUDINAL SECTION CH. 1100 TO CH. 2065.18
SCALE 1:1250

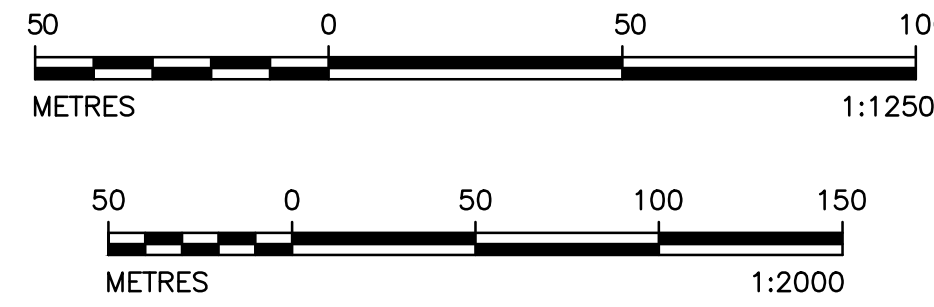

DISCLAIMER
This drawing was prepared by Knight Piesold Consulting (Pty) Ltd based on the best information available at the time of preparation. During construction site conditions, or site conditions, or site development, may possibly dictate that amendments or adaptations be made to certain details on the drawing. Strict compliance with the project specifications is also essential. Knight Piesold Consulting (Pty) Ltd will therefore not accept liability for any losses, damages or consequential losses, suffered by any party resulting from the use or implementation of the contents of this drawing, if executed or amended without full-time supervision by Knight Piesold Consulting (Pty) Ltd.

2		29.04.26		ISSUED FOR CONSTRUCTION		MM		TM	JRW	REV			
NO.		REV		DATE		REVISION		REV		DATE		REFERENCE DRAWINGS	
