
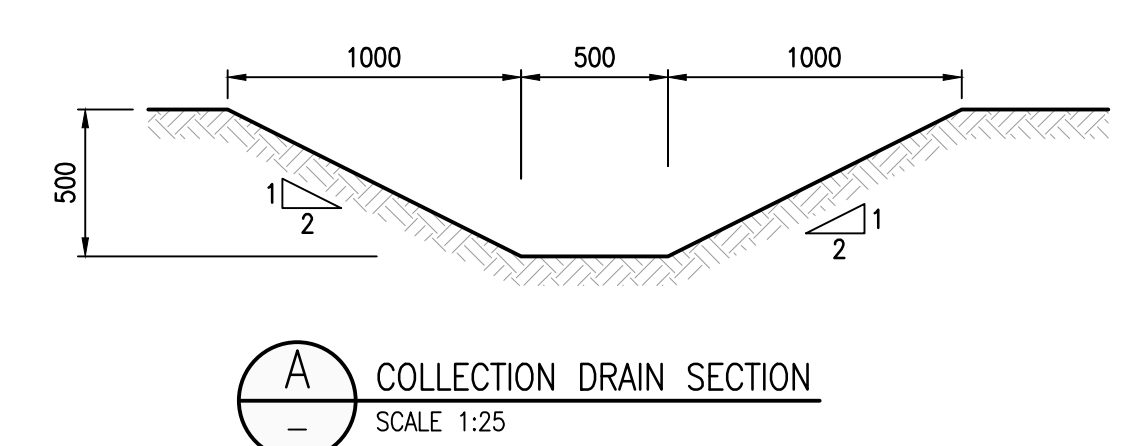


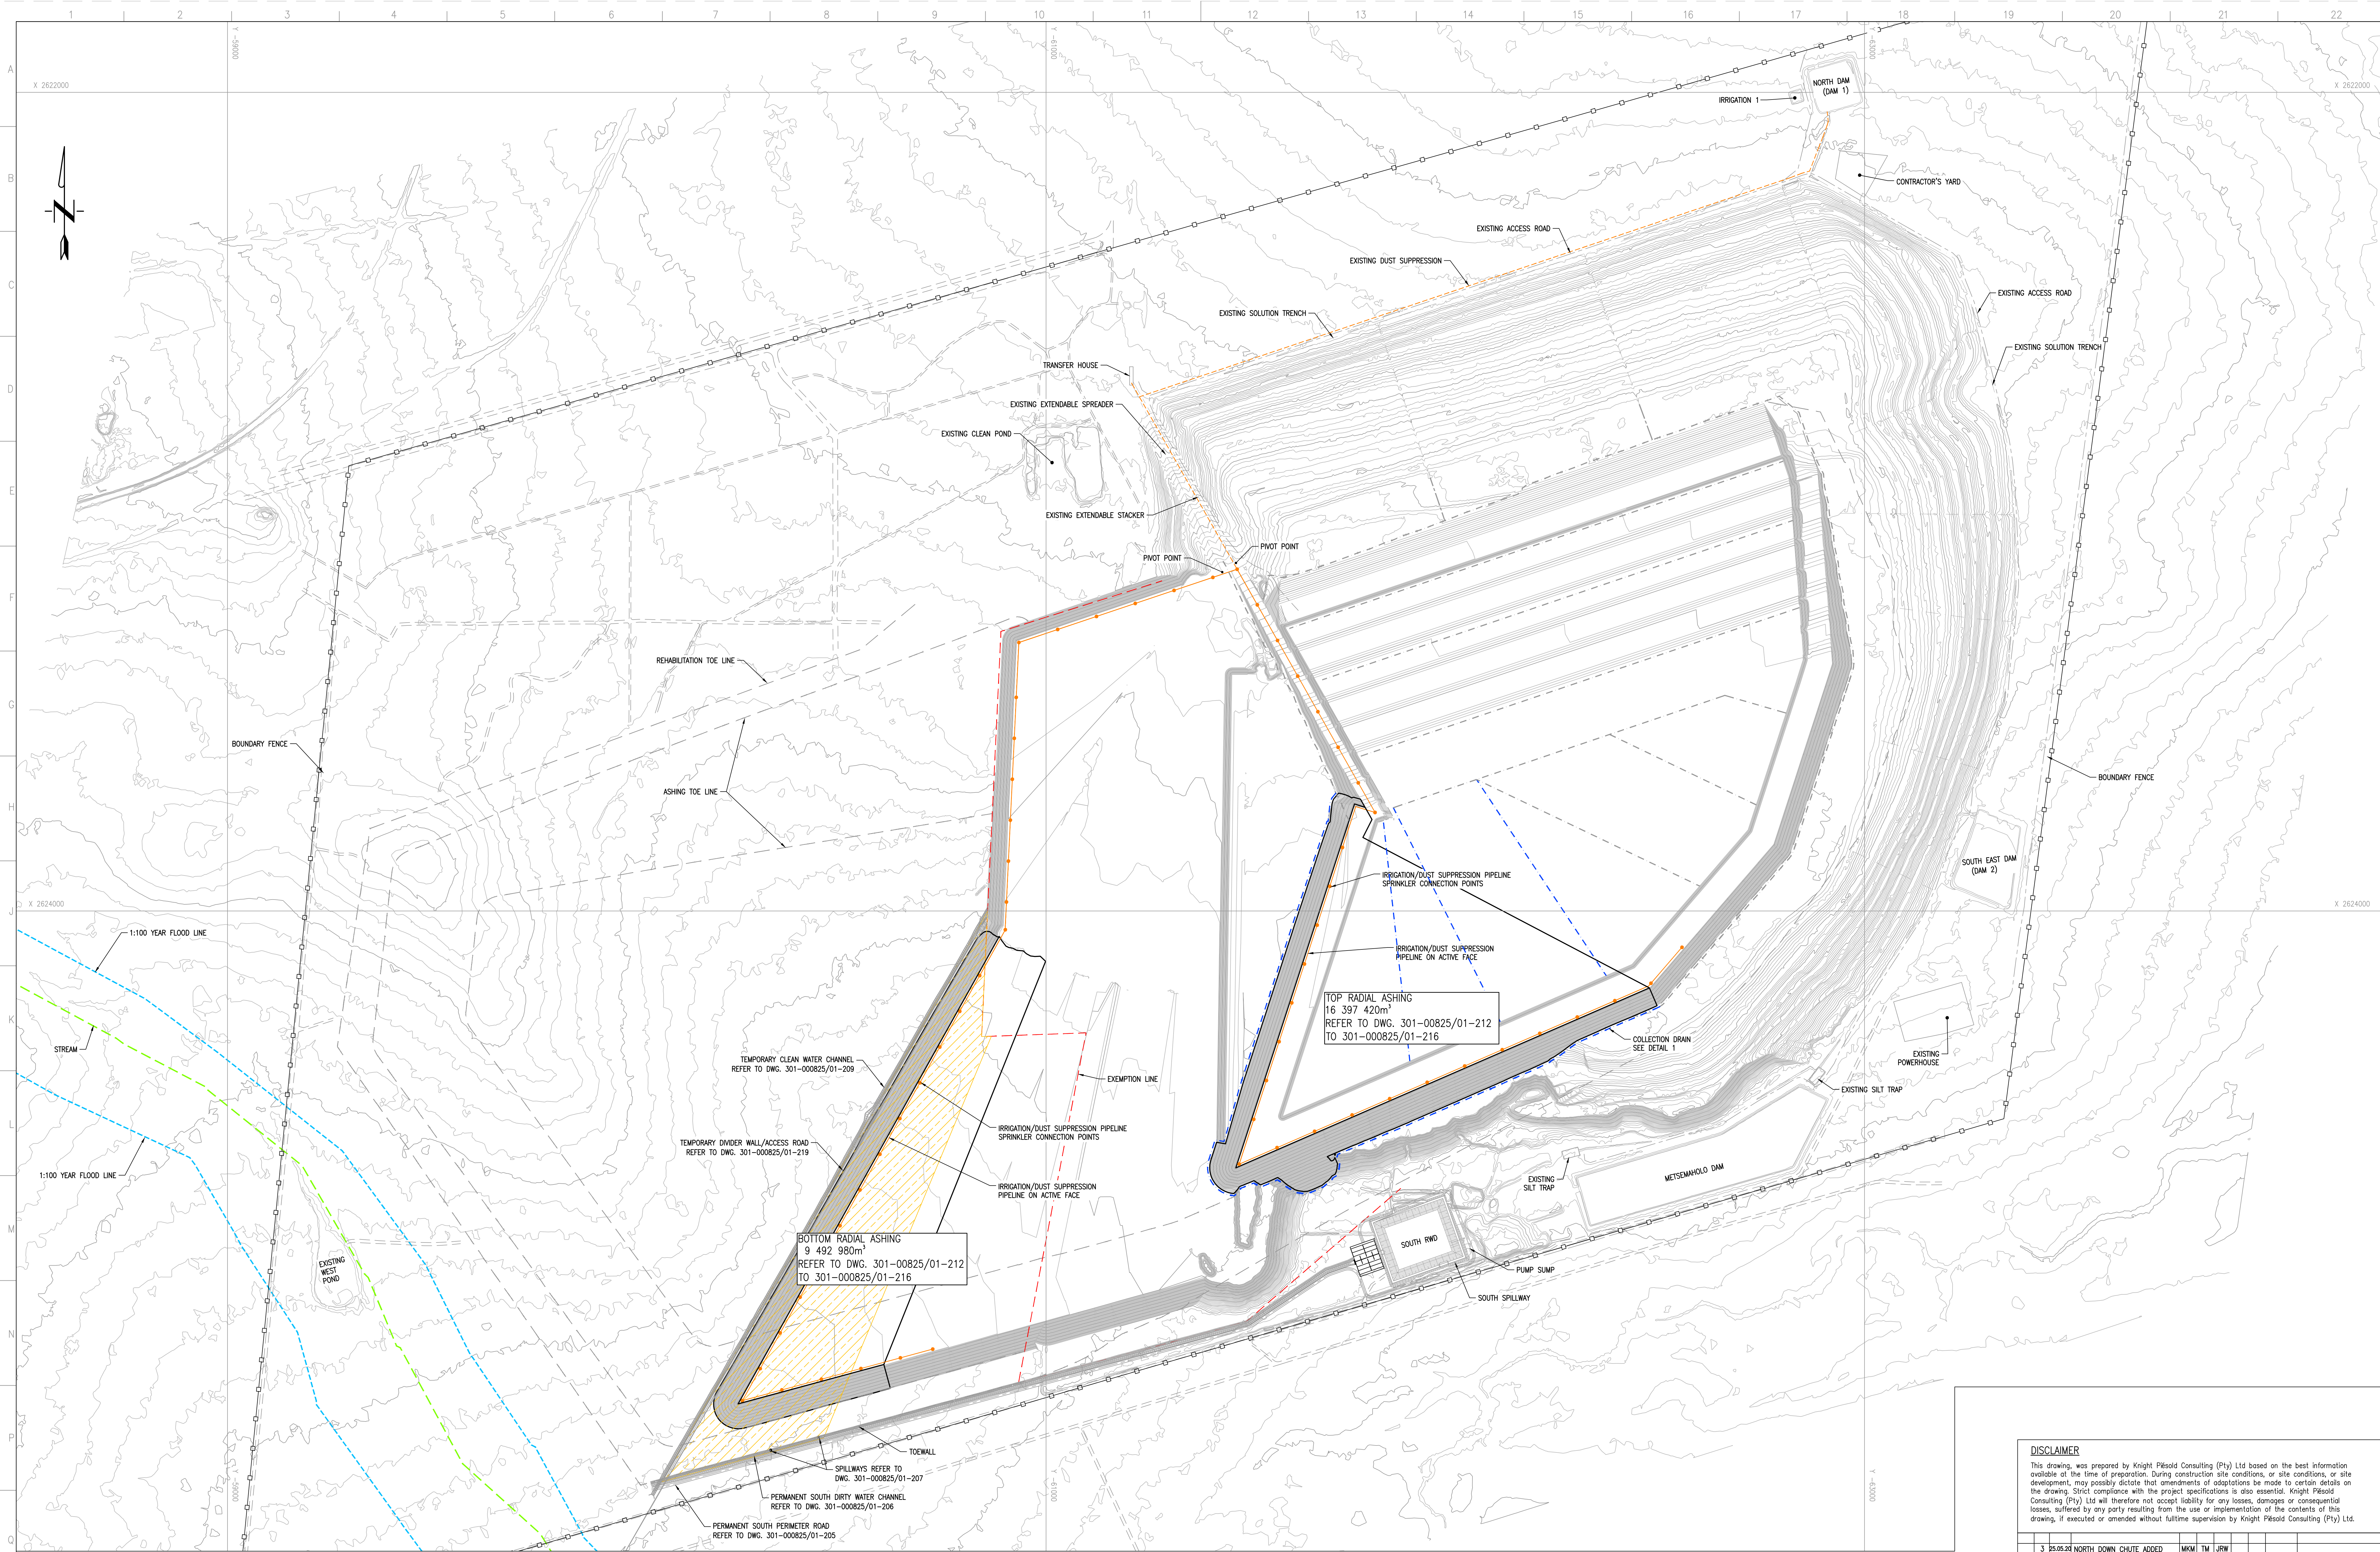

PHASE 2 (8 YEARS LINED AREA) LAYOUT PLAN
SCALE 1:5000

DISCLAIMER This drawing was prepared by Knight Piesold Consulting (Pty) Ltd based on the best information available at the time of preparation. During construction site conditions, or site conditions, or site development, may possibly dictate that amendments or adaptations be made to certain details on the drawing. Strict compliance with the project specifications is also essential. Knight Piesold Consulting (Pty) Ltd will therefore not accept liability for any losses, damages or consequential losses, suffered by any party resulting from the use or implementation of the contents of this drawing, if executed or amended without full-time supervision by Knight Piesold Consulting (Pty) Ltd.																
3	25.05.20	NORTH DOWN CHUTE ADDED	MKM	TM	JRW											
2	20.05.20	ISSUED FOR CONSTRUCTION	MKM	TM	JRW											
D.O.	REV	DATE	REVISION	REV	CHKD	APP	AUTH	DATE	REFERENCE DRAWINGS							
AUTHORISED FOR ESKOM BY:			CLASSIFICATION													
COORDINATION BY:			PES PATH													
APPROVED BY:			JRW													
CREATED BY:			T. MOKOMA													
CREATED BY:			MK. MPHOLLO													
SCALE			AS SHOWN													
MATIMBA POWER STATION MATIMBA ASH DUMP PHASE 2 (8 YEARS LINED AREA) GENERAL ARRANGEMENT																
ESKOM HOLDINGS SOC. LIM REG NO. 2002/00027/20																
301-00825/01-200																
0.58/61415																
SHT 1																
REV 3																
DRAWING CLASSIFICATION: CONTROLLED DISCLOSURE																

FOR CONSTRUCTION