




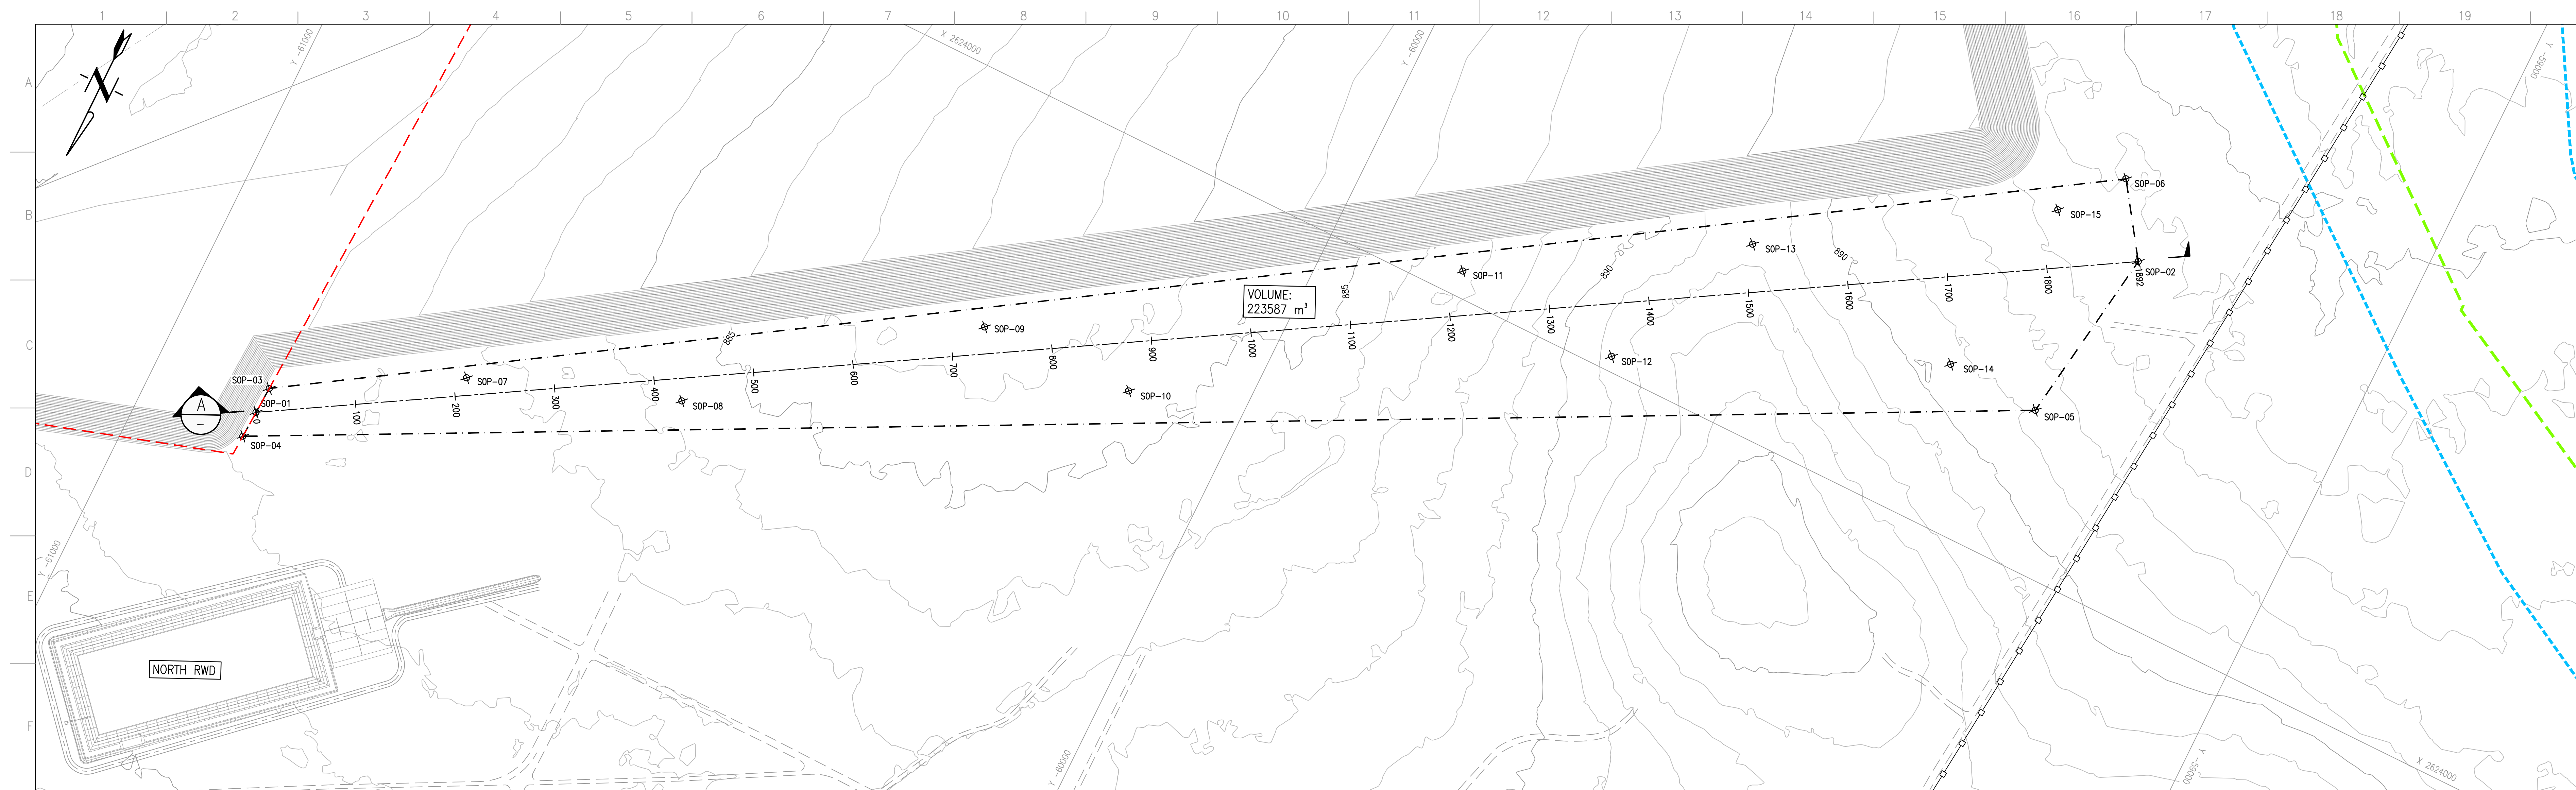

BASIN EXCAVATION SETTING OUT DATA (Lo27 WGS84)				
POINT	X	Y	Z	
SOP-01	2623364.477	-60887.646	886.55	
SOP-02	2623332.983	-59626.500	886.25	
SOP-03	2623391.379	-6088.341	886.49	
SOP-04	2623331.567	-6088.950	886.59	
SOP-05	26234153.677	-59288.282	886.45	
SOP-06	2624401.830	-59310.161	885.75	
SOP-07	2623488.616	-60713.919	886.56	
SOP-08	2623663.139	-60050.187	886.86	
SOP-09	2623763.621	-60270.484	882.61	
SOP-10	2623769.785	-60112.681	883.65	
SOP-11	2624052.538	-59865.327	885.90	
SOP-12	2624014.925	-59693.920	891.00	
SOP-13	2624177.842	-59616.844	891.39	
SOP-14	2624157.591	-59395.691	889.13	
SOP-15	2624341.851	-59357.721	886.41	

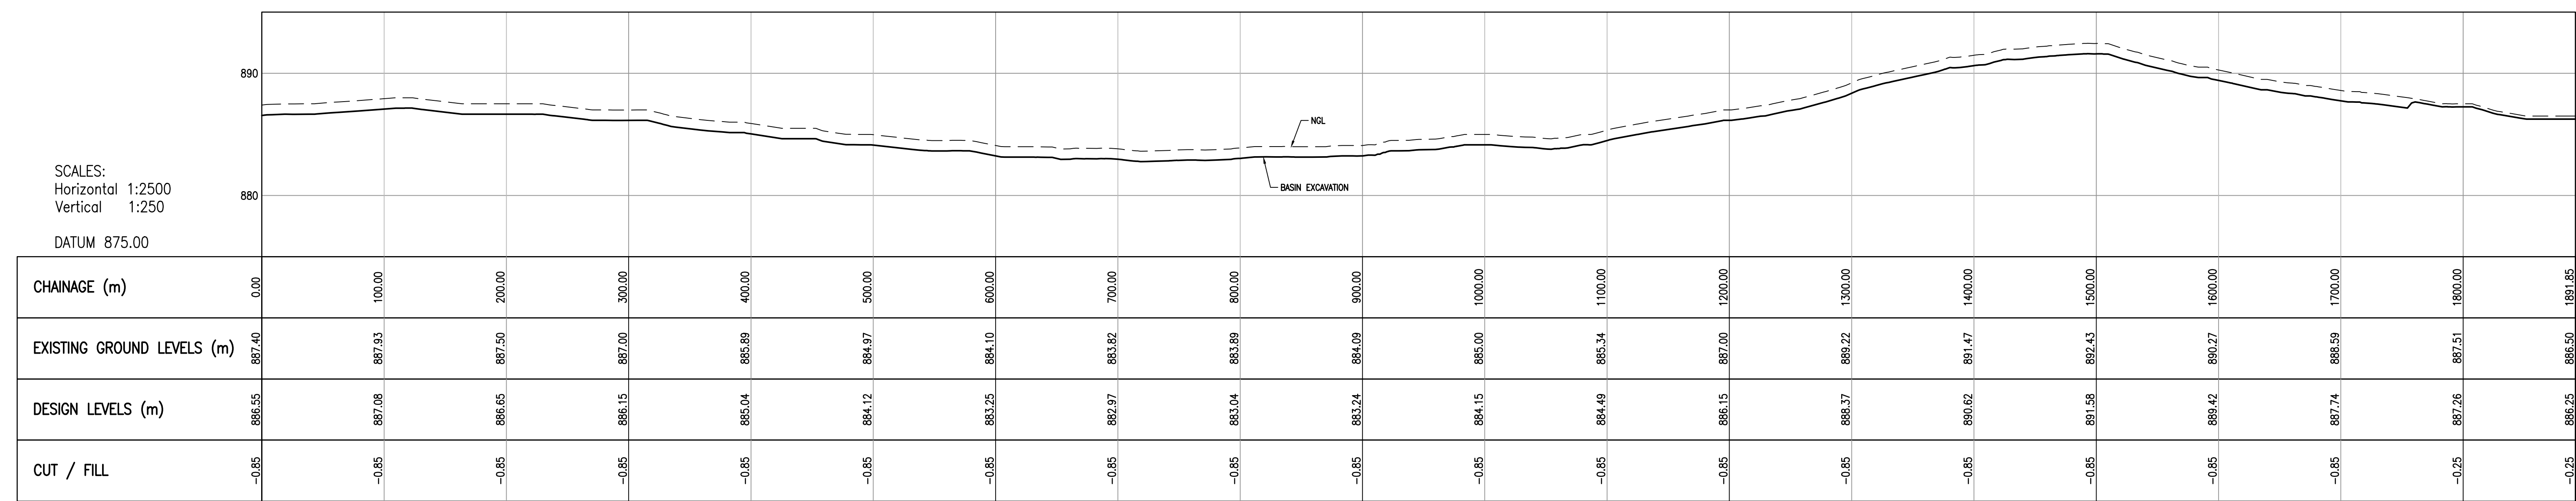

- ## NOTES
1. REMOVE VEGETATION.
 2. REMOVE STOCKPILE TOPSOIL TO RECOMMENDED DEPTH.
 3. A GRID OF TEST HOLES DUG BY HAND SHOULD BE DONE TO VERIFY THE DEPTH OF TOPSOIL IS AT THE MINIMUM REQUIRED.
 4. LEVEL RIDGES AND OUTCROPS.
 5. TOPSOIL STRIPPING MUST STILL FOLLOW FOR GROUND TO BE FREE DRAINING.
 6. STRIPPING TO TAPER OFF TO 250mm DEEP AT SOUTHERN EDGE.
 7. LEVEL, RIP AND COMPACT IN-SITU MATERIAL 300mm – 500mm DEEP AND COMPACT TO 95% ASHTO.

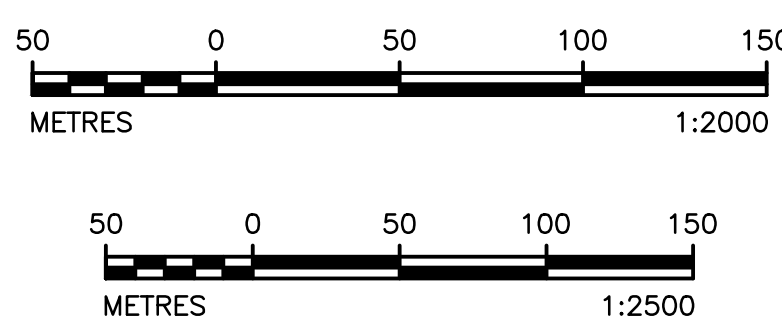

DISCLAIMER

This drawing, was prepared by Knight Pésold Consulting (Pty) Ltd based on the best information available at the time of preparation. During construction site conditions, or site conditions, or site details may possibly dictate that amendments or adaptations be made to certain details on the drawing. Strict compliance with the project specifications is also essential. Knight Pésold Consulting (Pty) Ltd will therefore not accept liability for any losses, damages or consequential losses, suffered by any party resulting from the use or implementation of the contents of this drawing, if executed or amended without fulltime supervision by Knight Pésold Consulting (Pty) Ltd.

2		26.04.20		ISSUED FOR CONSTRUCTION		MGM		TM		JPH		RWH		REFERENCE DRAWINGS	
D.O. REV. DATE		REVISION		REV. NO.		APP. DATE		APP. DATE		APP. DATE		APP. DATE			
APPROVED FOR EXOMBY BY:				CLASSIFICATION				MATIMBA PASH STATION							
COORDINATION BY:				PBS PATH				MATIMBA ASH DUMP							
APPROVED BY:								PHASE 7 (28 YEARS LINED AREA)							
J. WILLIAMSON				 Knight Ridder Consulting				BASIN EXCAVATION							
CHECKED BY:				T. MOKOMA				LAYOUT PLAN AND SECTIONS							
DRAWN BY:				MK. MPOHLO				301 - 00825/01 - 702				REV 2			
SCALE				AS SHOWN				0.58/61420				REV 2			
				 Eskom								SHT 3			
				RUE NO. 200/200/01862/30											

FOR CONSTRUCTION