



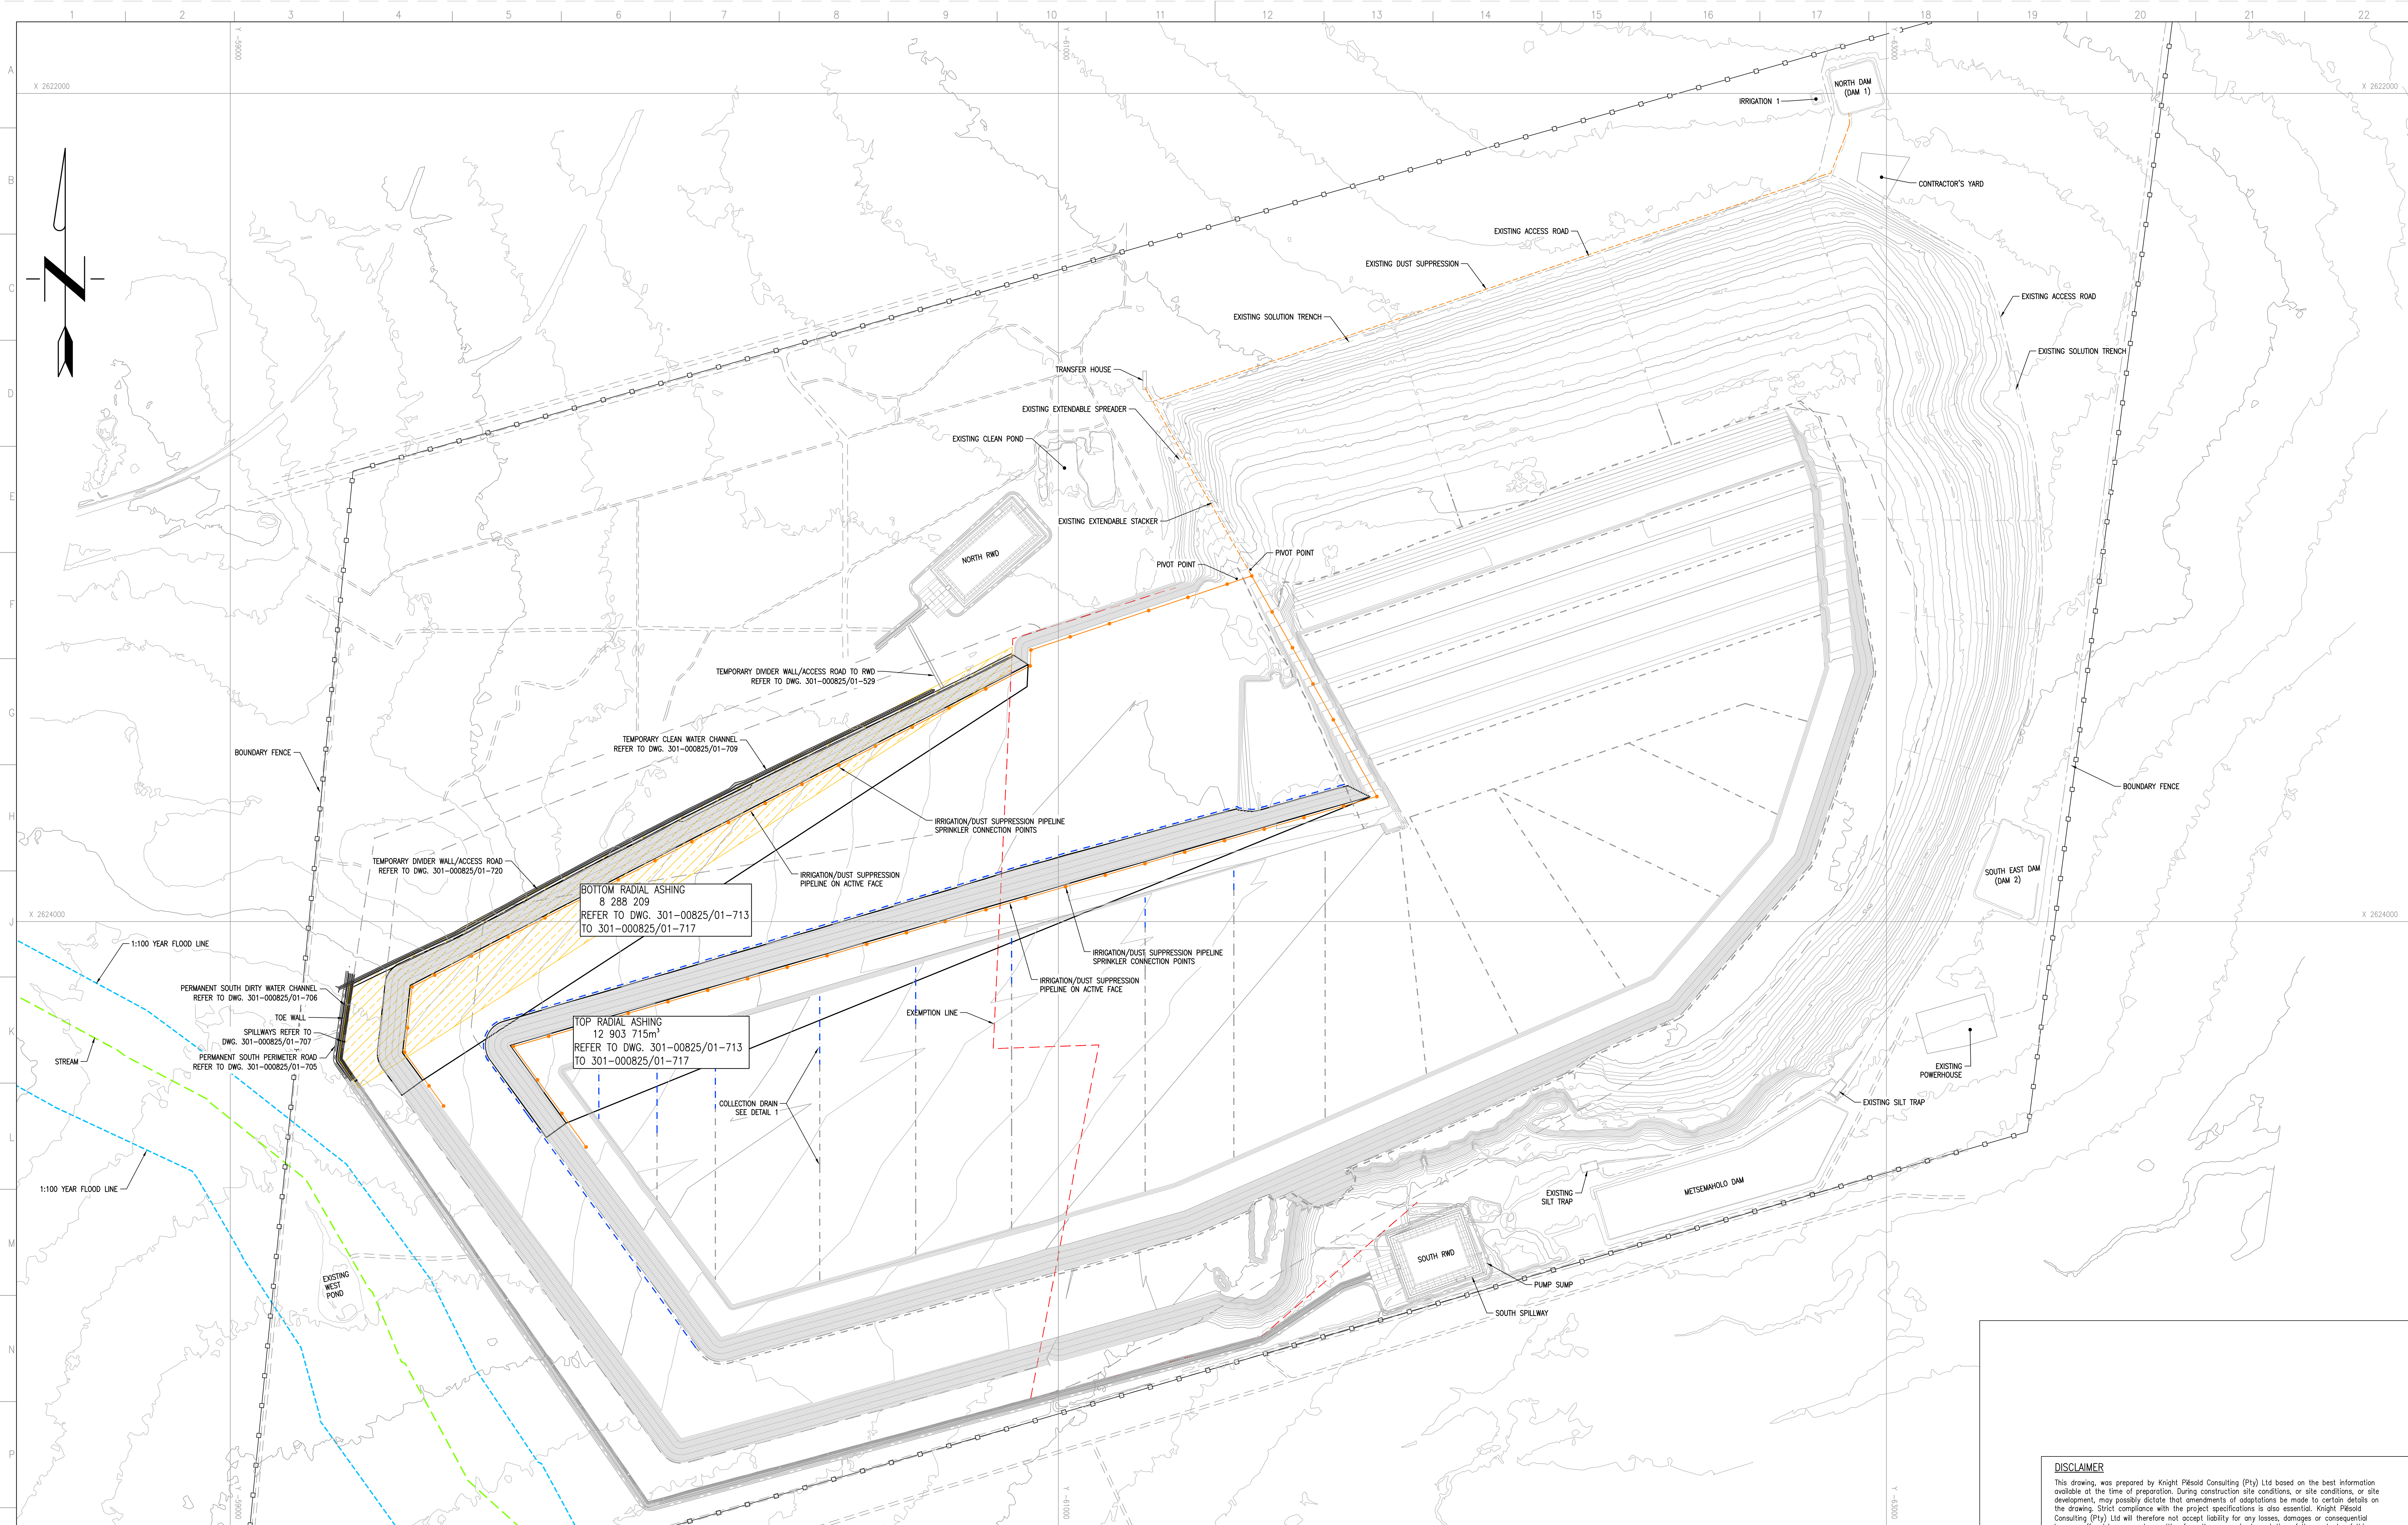

PHASE 7 (28 YEARS LINED AREA) LAYOUT PLAN
SCALE 1:5000

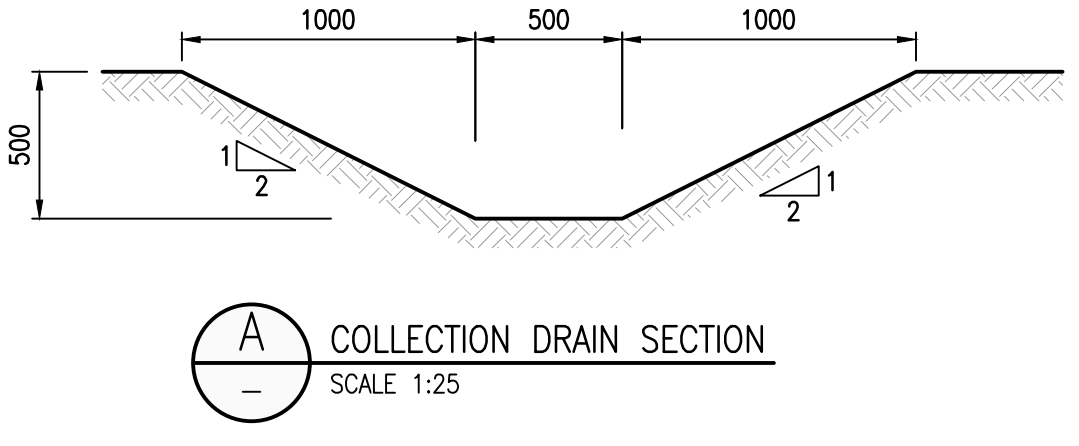

COLLECTION DRAIN SECTION
SCALE 1:25

FOR CONSTRUCTION

DISCLAIMER This drawing was prepared by Knight Piesold Consulting (Pty) Ltd based on the best information available at the time of preparation. During construction site conditions, or site conditions, or site development, may possibly dictate that amendments or adaptations be made to certain details on the drawing. Strict compliance with the project specifications is also essential. Knight Piesold Consulting (Pty) Ltd will therefore not accept liability for any losses, damages or consequential losses, suffered by any party resulting from the use or implementation of the contents of this drawing, if executed or amended without full-time supervision by Knight Piesold Consulting (Pty) Ltd.									
3	25.05.20	NORTH DOWN CHUTE ADDED	MM	TM	JRW				
2	25.05.20	ISSUED FOR CONSTRUCTION	MM	TM	JRW				
D.O. REV	DATE	REVISION	REV	BY	APP	CHK	APP	CHK	REFERENCE DRAWINGS
AUTHORISED FOR ESKOM BY: CLASSIFICATION									
COORDINATION BY: PBS PATH									
APPROVED BY: JR WILLIAMSON									
CHECKED BY: T. MOKOMA									
CREATED BY: MK. MPHOLLO									
SCALE: AS SHOWN									
Eskom Holdings SOC Ltd REG NO. 2002/010027/20									
301-00825/01-700									
0.58/61420									
SHT 1									
REV 3									

MATIMBA POWER STATION
MATIMBA ASH DUMP
PHASE 7 (28 YEARS LINED AREA)
GENERAL ARRANGEMENT

301-00825/01-700
0.58/61420
SHT 1
REV 3

DRAWING CLASSIFICATION: CONTROLLED DISCLOSURE