



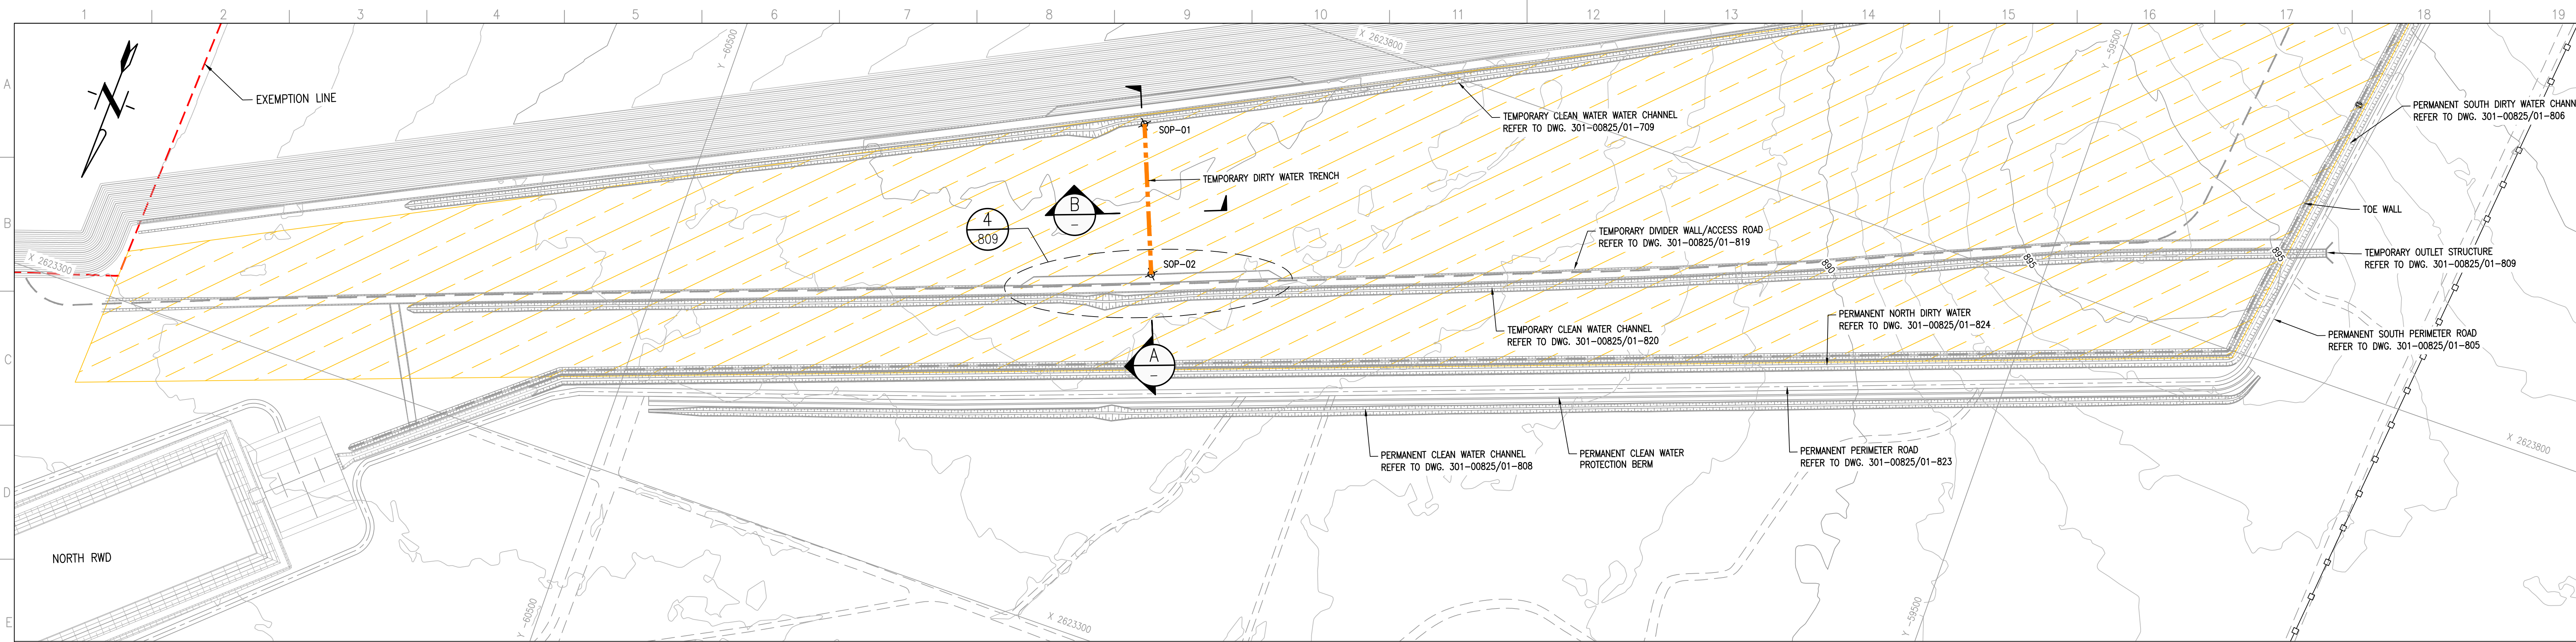


DIRTY WATER TRENCH
SETTING OUT DATA
(Lo27 WGS84)

POINT	X	Y	Z
SOP-01	2623687.129	-60187.547	884.44
SOP-02	2623580.636	-60144.598	885.59



TEMPORARY DIRTY WATER TRENCH LAYOUT PLAN
SCALE 1:2000

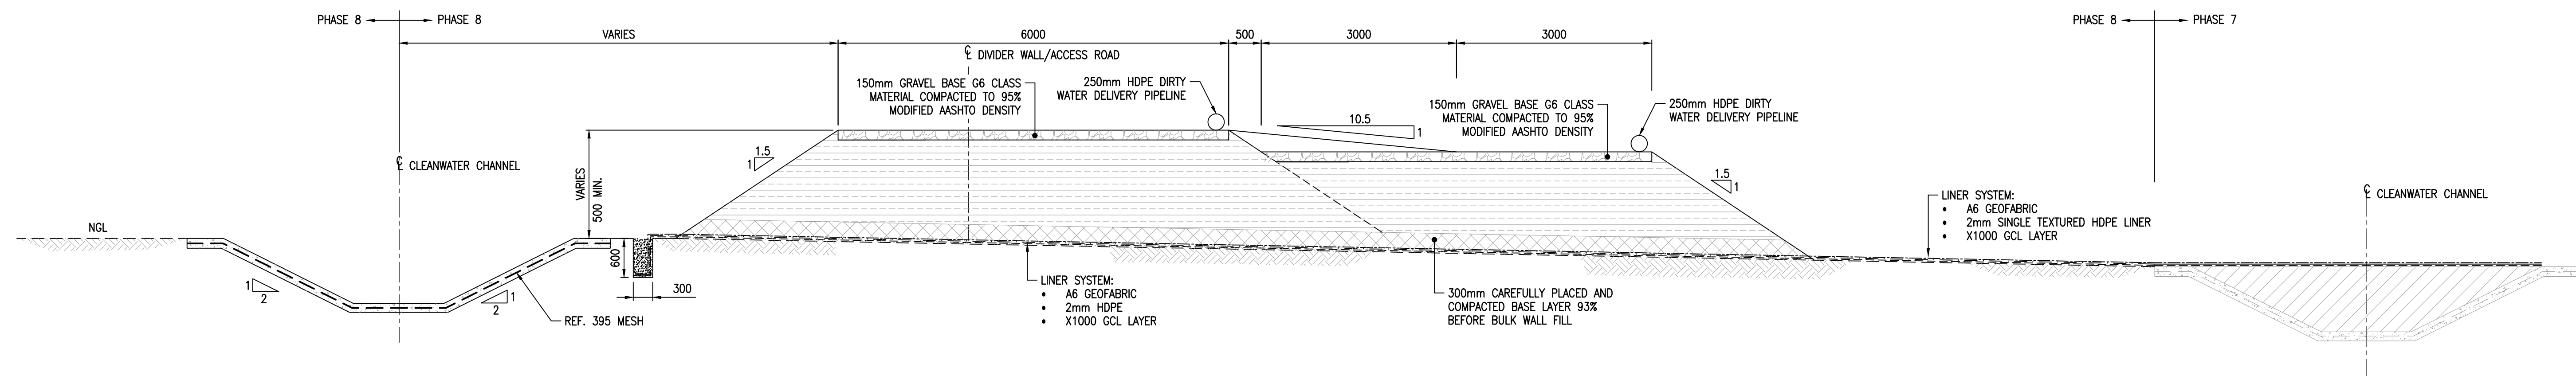

A
TYPICAL SECTION
SCALE 1:50

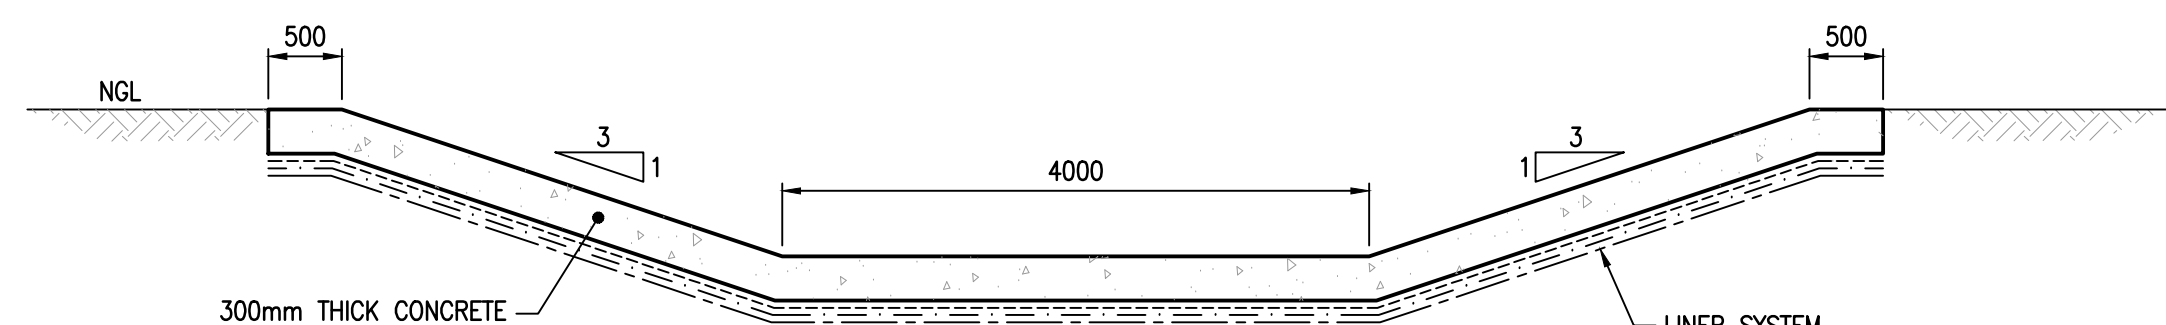

B
TYPICAL SECTION
SCALE 1:50

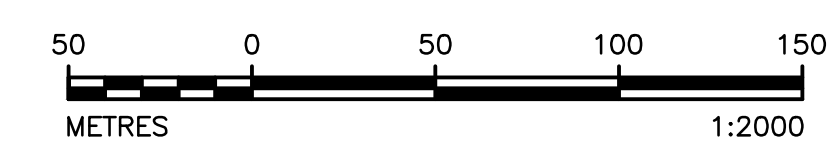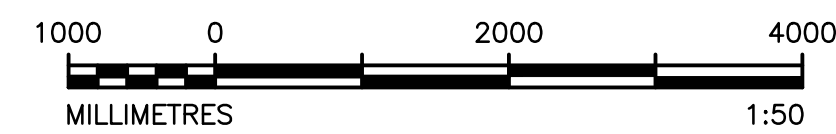

DISCLAIMER

This drawing was prepared by Knight Piesold Consulting (Pty) Ltd based on the best information available at the time of preparation. During construction site conditions, or site conditions, or site development, may possibly dictate that amendments or adaptations be made to certain details on the drawing. Strict compliance with the project specifications is also essential. Knight Piesold Consulting (Pty) Ltd will therefore not accept liability for any losses, damages or consequential losses, suffered by any party resulting from the use or implementation of the contents of this drawing, if executed or amended without fulltime supervision by Knight Piesold Consulting (Pty) Ltd.

2	25.05.20	SECTIONS AMENDED	MKM	TM	JRW				
1	15.04.20	ISSUED FOR CONSTRUCTION	MKM	TM	JRW				
D.O. REV	DATE	REVISION	REV	CHKD	APP	AUTH	DATE	REFERENCE	DRAWINGS
1	15.04.20	ISSUED FOR CONSTRUCTION	1	15.04.20	15.04.20	15.04.20	15.04.20	15.04.20	15.04.20
COORDINATION BY:	PES PATH								
APPROVED BY:	JR WILLIAMSON								
CREATED BY:	T. MOKOMA								
CREATED BY:	MK MPHOLE								
SCALE	AS SHOWN								

MATIMBA POWER STATION
MATIMBA ASH DUMP
PHASE 8 (32 YEARS LINED AREA)
TEMPORARY DIRTY WATER TRENCH
LAYOUT PLAN AND SECTIONS

301-00825/01-822	REV 2
0.58/61421	REV 2

FOR CONSTRUCTION