



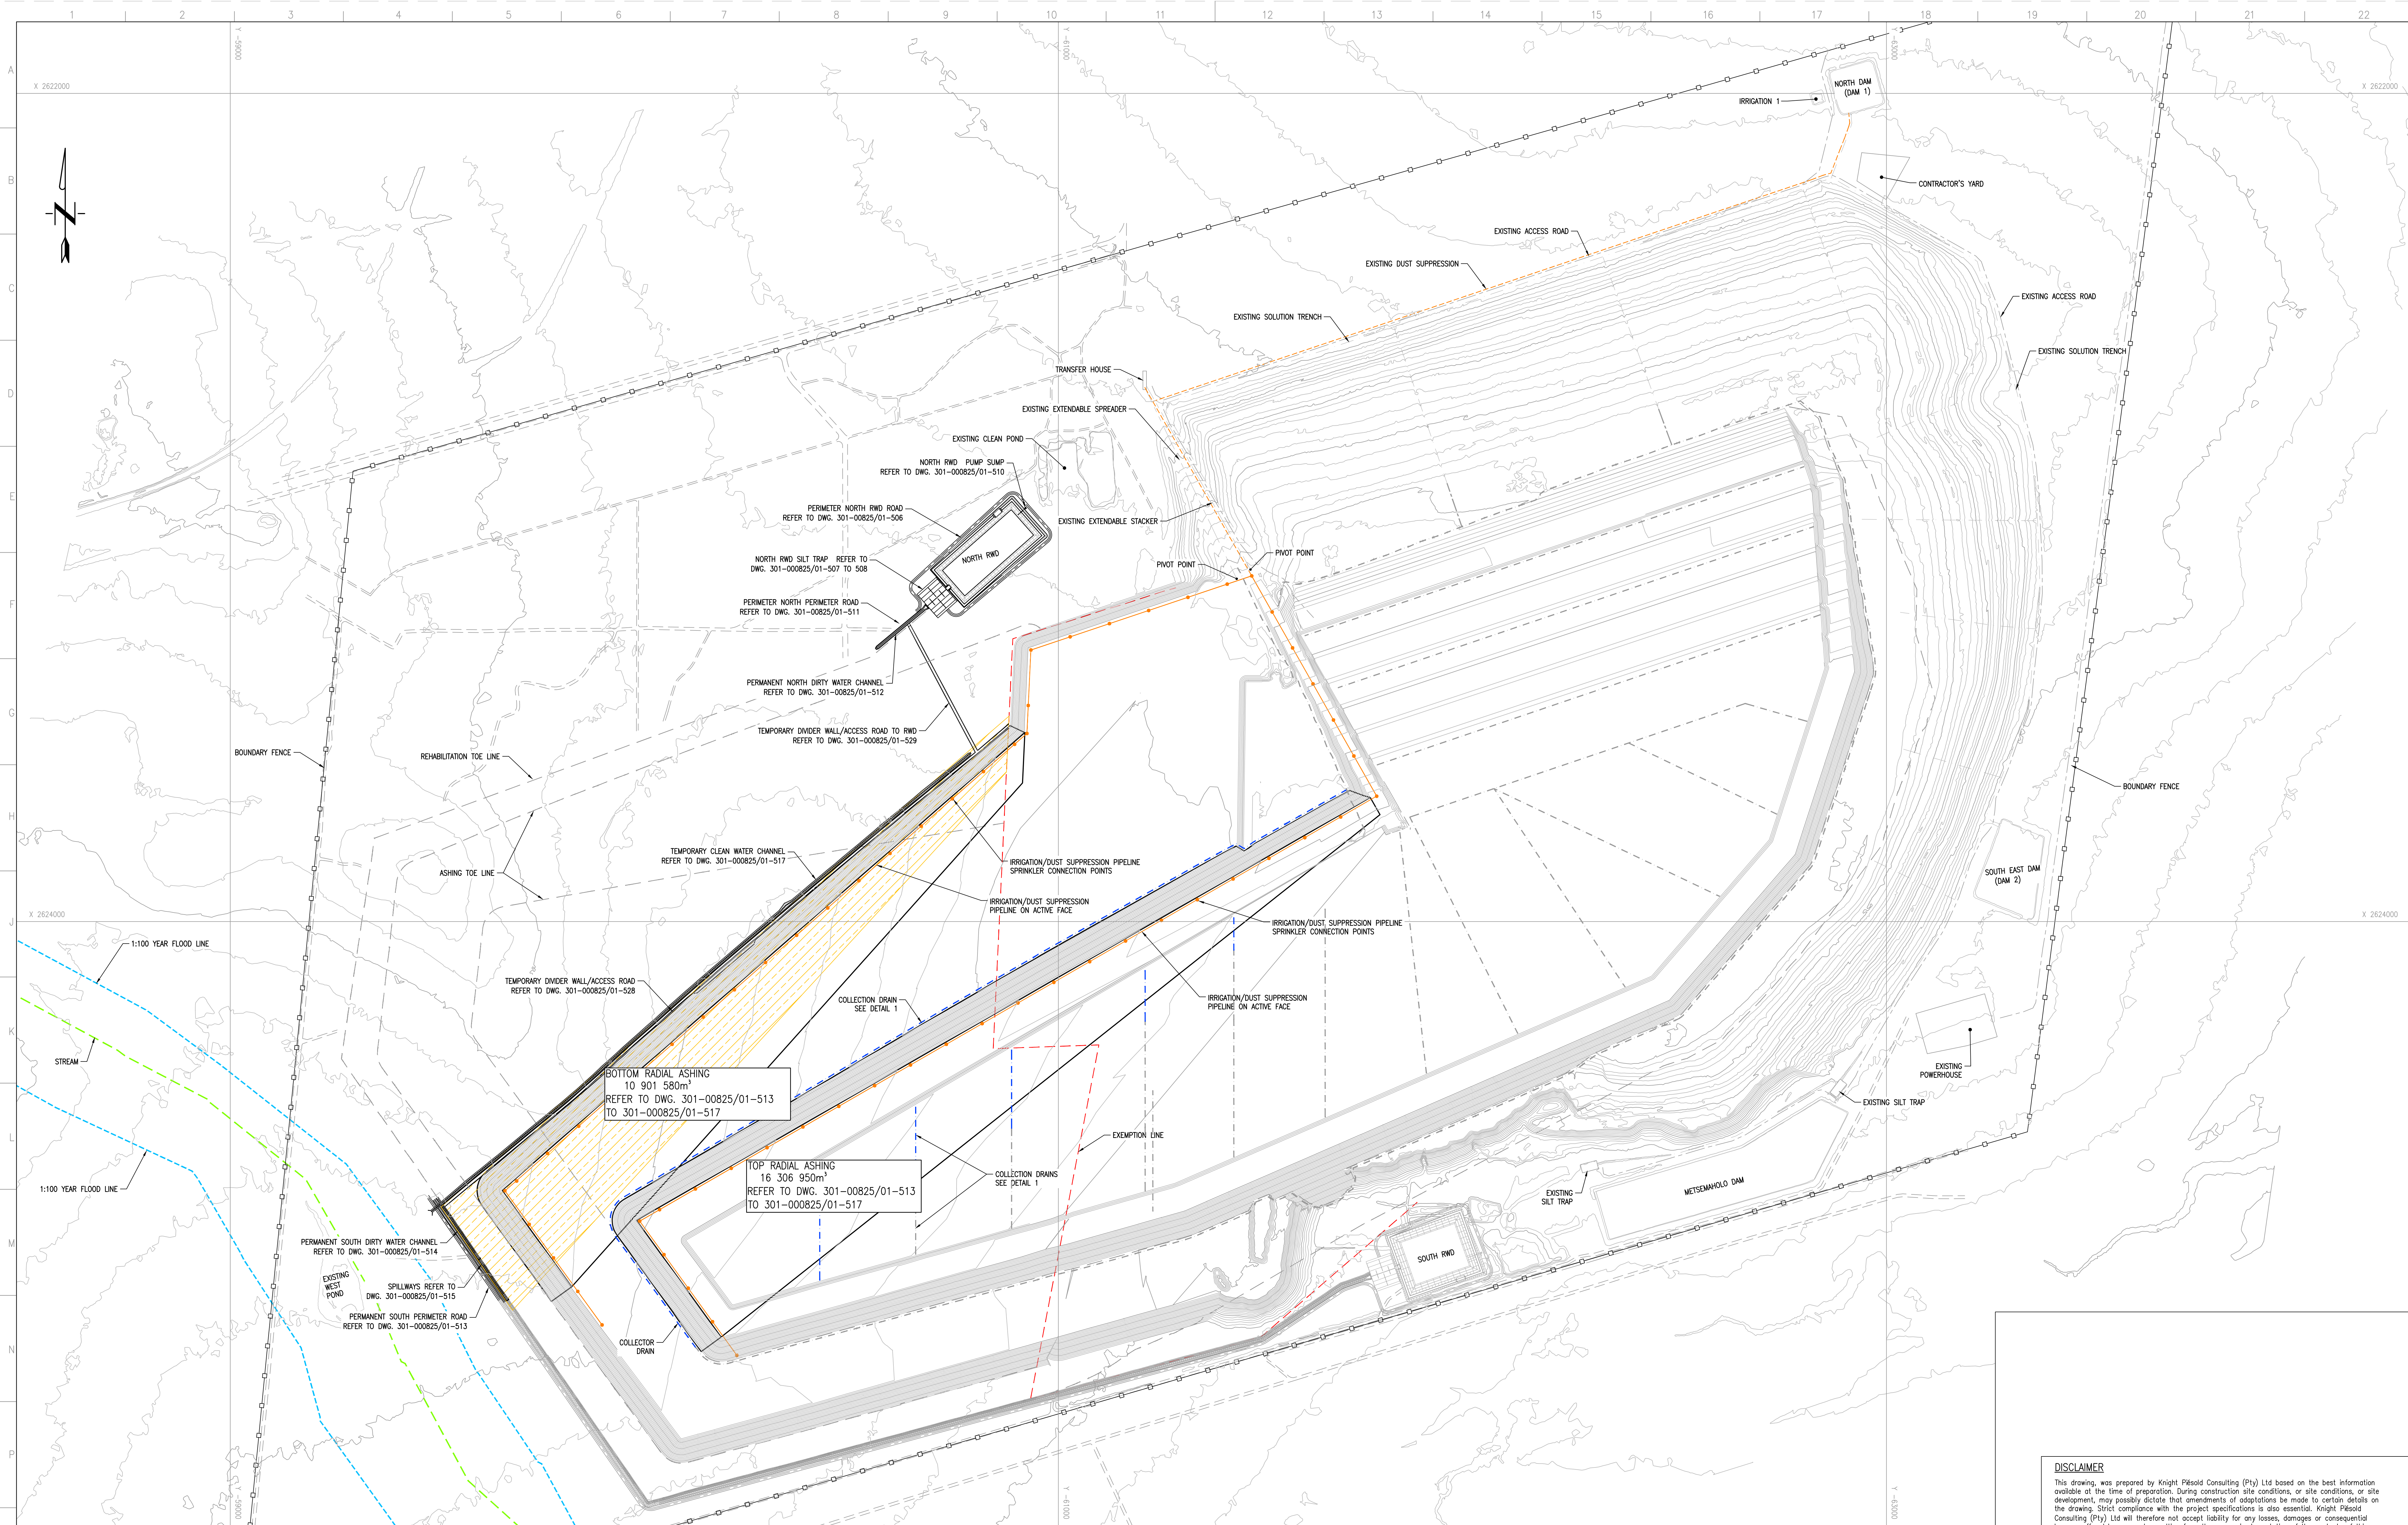

PHASE 5 (20 YEARS LINED AREA) LAYOUT PLAN
SCALE 1:5000

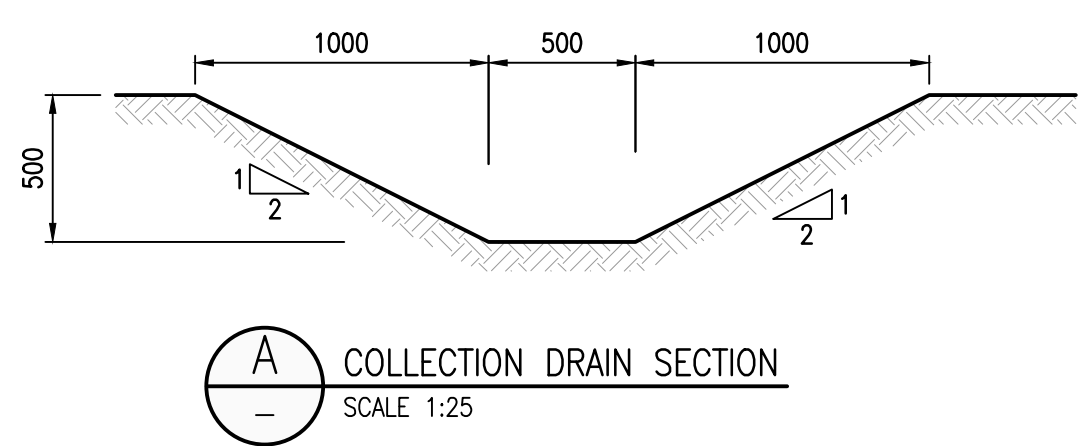

FOR CONSTRUCTION

DISCLAIMER This drawing was prepared by Knight Pieloud Consulting (Pty) Ltd based on the best information available at the time of preparation. During construction site conditions, or site conditions, or site development, may possibly dictate that amendments or adaptations be made to certain details on the drawing. Strict compliance with the project specifications is also essential. Knight Pieloud Consulting (Pty) Ltd will therefore not accept liability for any losses, damages or consequential losses, suffered by any party resulting from the use or implementation of the contents of this drawing, if executed or amended without fulltime supervision by Knight Pieloud Consulting (Pty) Ltd.									
3	25.05.20	NORTH DOWN CHUTE ADDED	MM	TM	JRW				
2	25.05.20	ISSUED FOR CONSTRUCTION	MM	TM	JRW				
D.O. REV. DATE			REVISION			REFERENCE DRAWINGS			
AUTHORISED FOR ESKOM BY:			CLASSIFICATION			PES PATH			
COORDINATION BY:			APPROVED BY:			JR WILLIAMSON			
CREATED BY:			CHECKED BY:			T. MOKOMA			
CREATED BY:			CHECKED BY:			MK. MPHOLE			
SCALE			AS SHOWN			ESKOM HOLDINGS SOC. LIM. REG. NO. 2002/010037/20			
						301-00825/01-500			
						0.58/61418			
						REV 3			
						REV 3			

MATIMBA POWER STATION
MATIMBA ASH DUMP
PHASE 5 (20 YEARS LINED AREA)
GENERAL ARRANGEMENT

301-00825/01-500
0.58/61418
REV 3
REV 3