

1 2 3 4 5 6 7 8 9 10 11 12 13 14 15 16 17 18 19 20 21 22

A

B

C

D

E

F

G

H

J

K

L

M

N

P

Q

R

A

B

C

D

E

F

G

H

J

K

L


M

N


P

Q


R

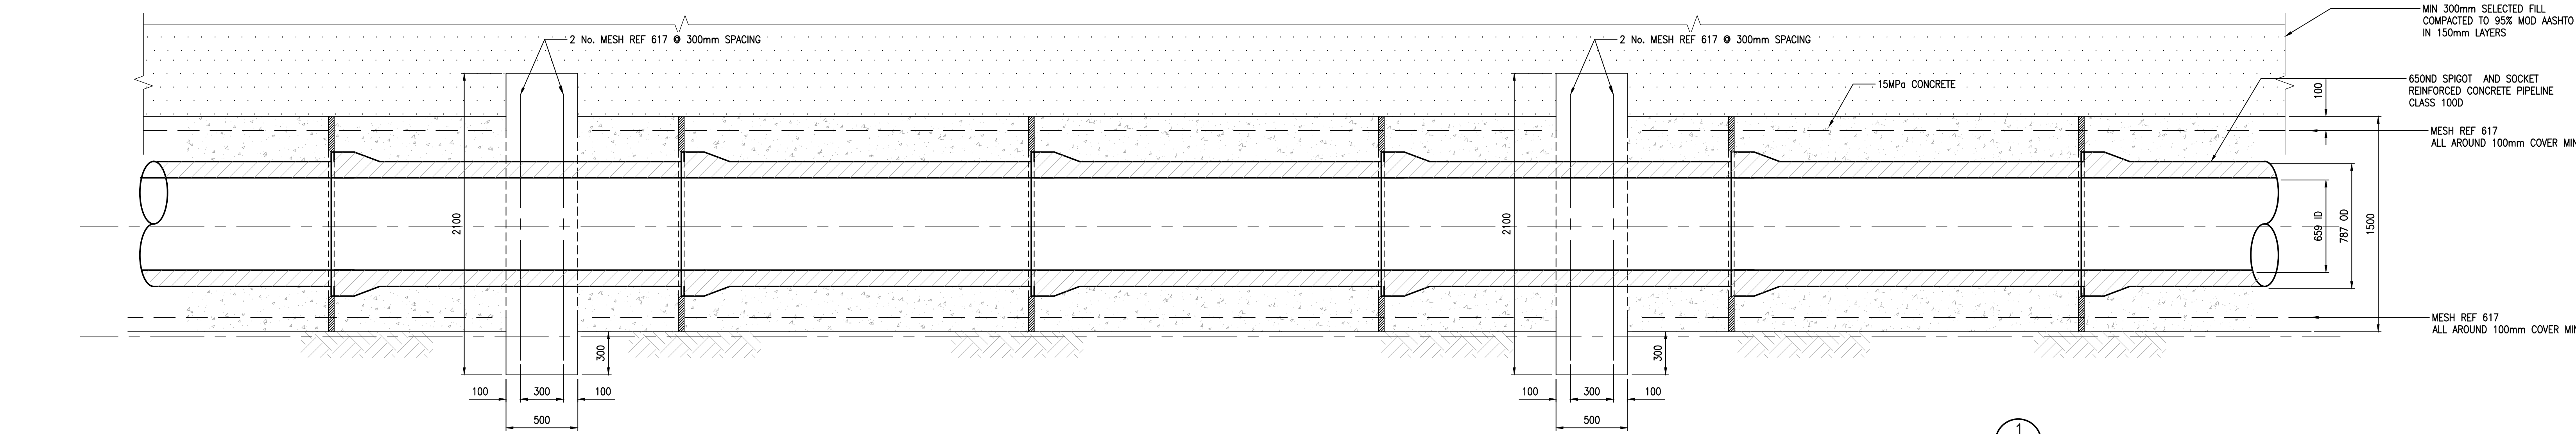


PLAN VIEW OF DECANT PIPELINE
SCALE 1:20

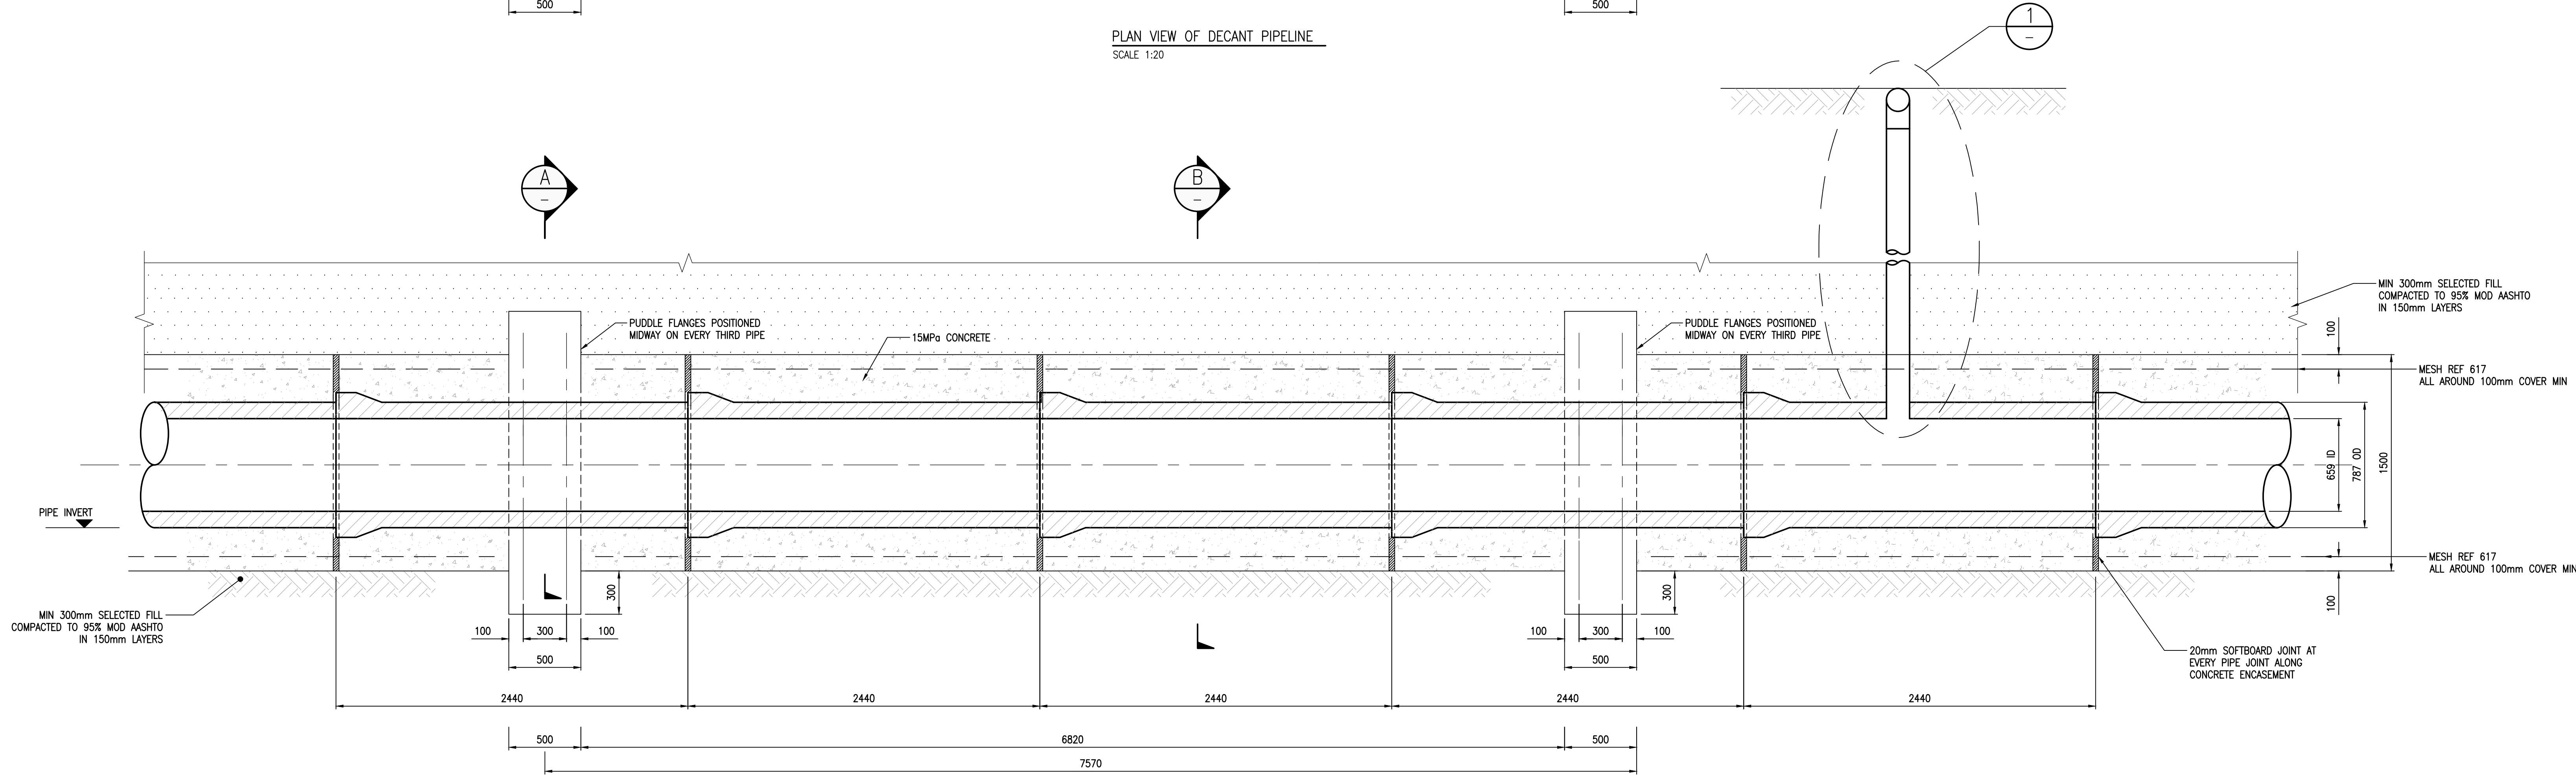


SECTION OF DECANT PIPELINE
SCALE 1:20

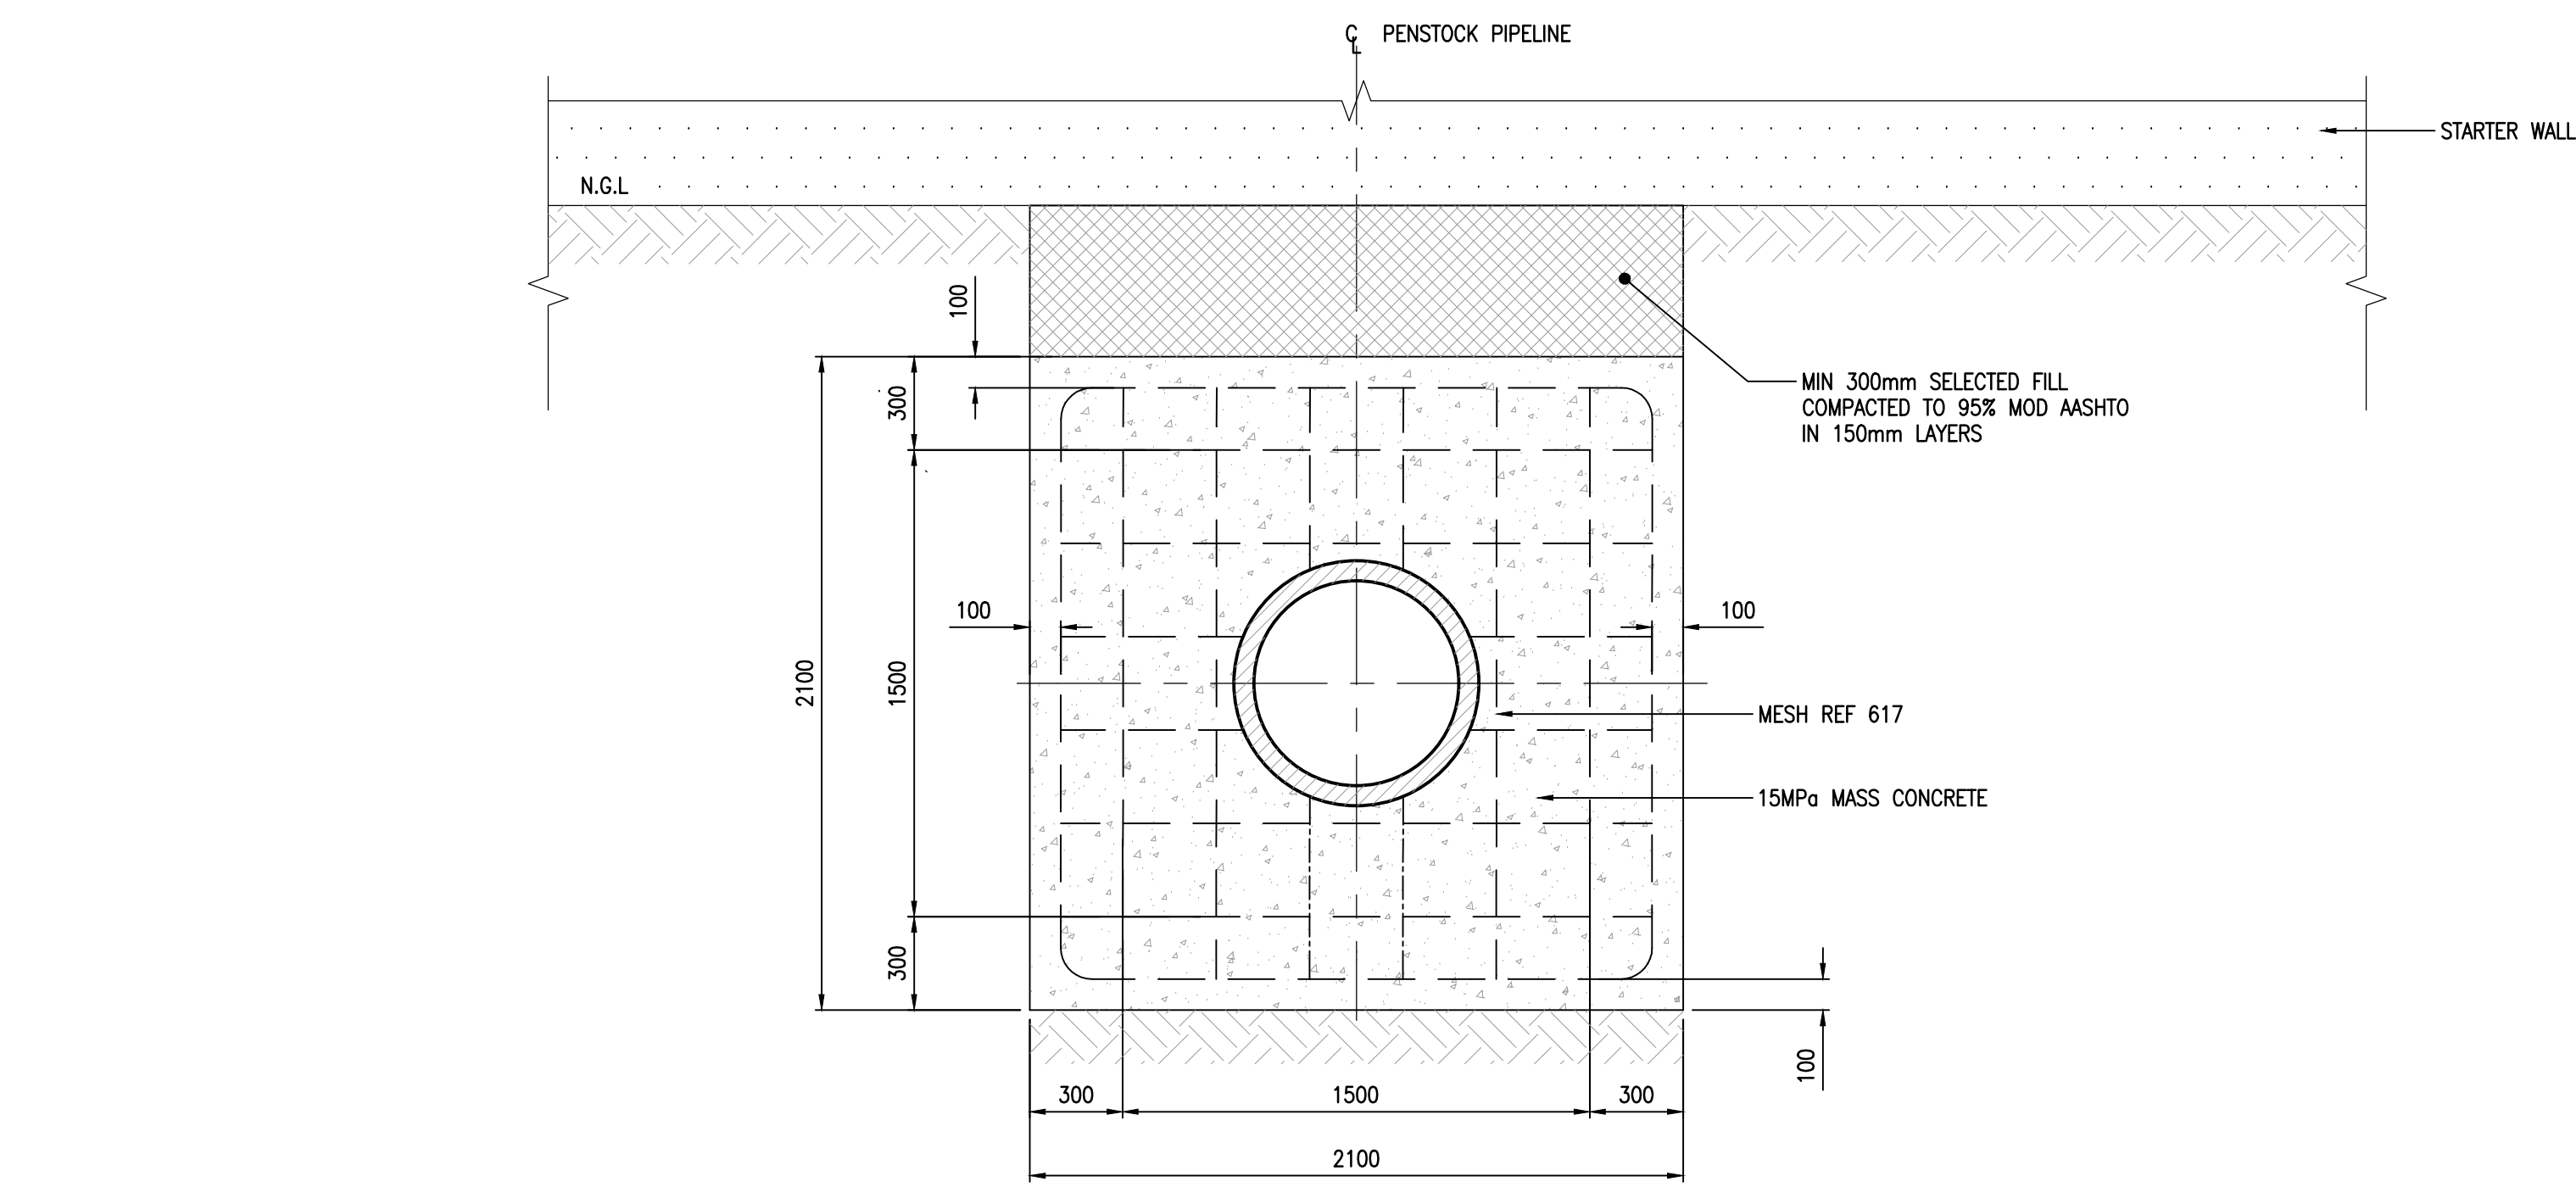

SECTION THROUGH PUDDLE FLANGE
SCALE 1:20

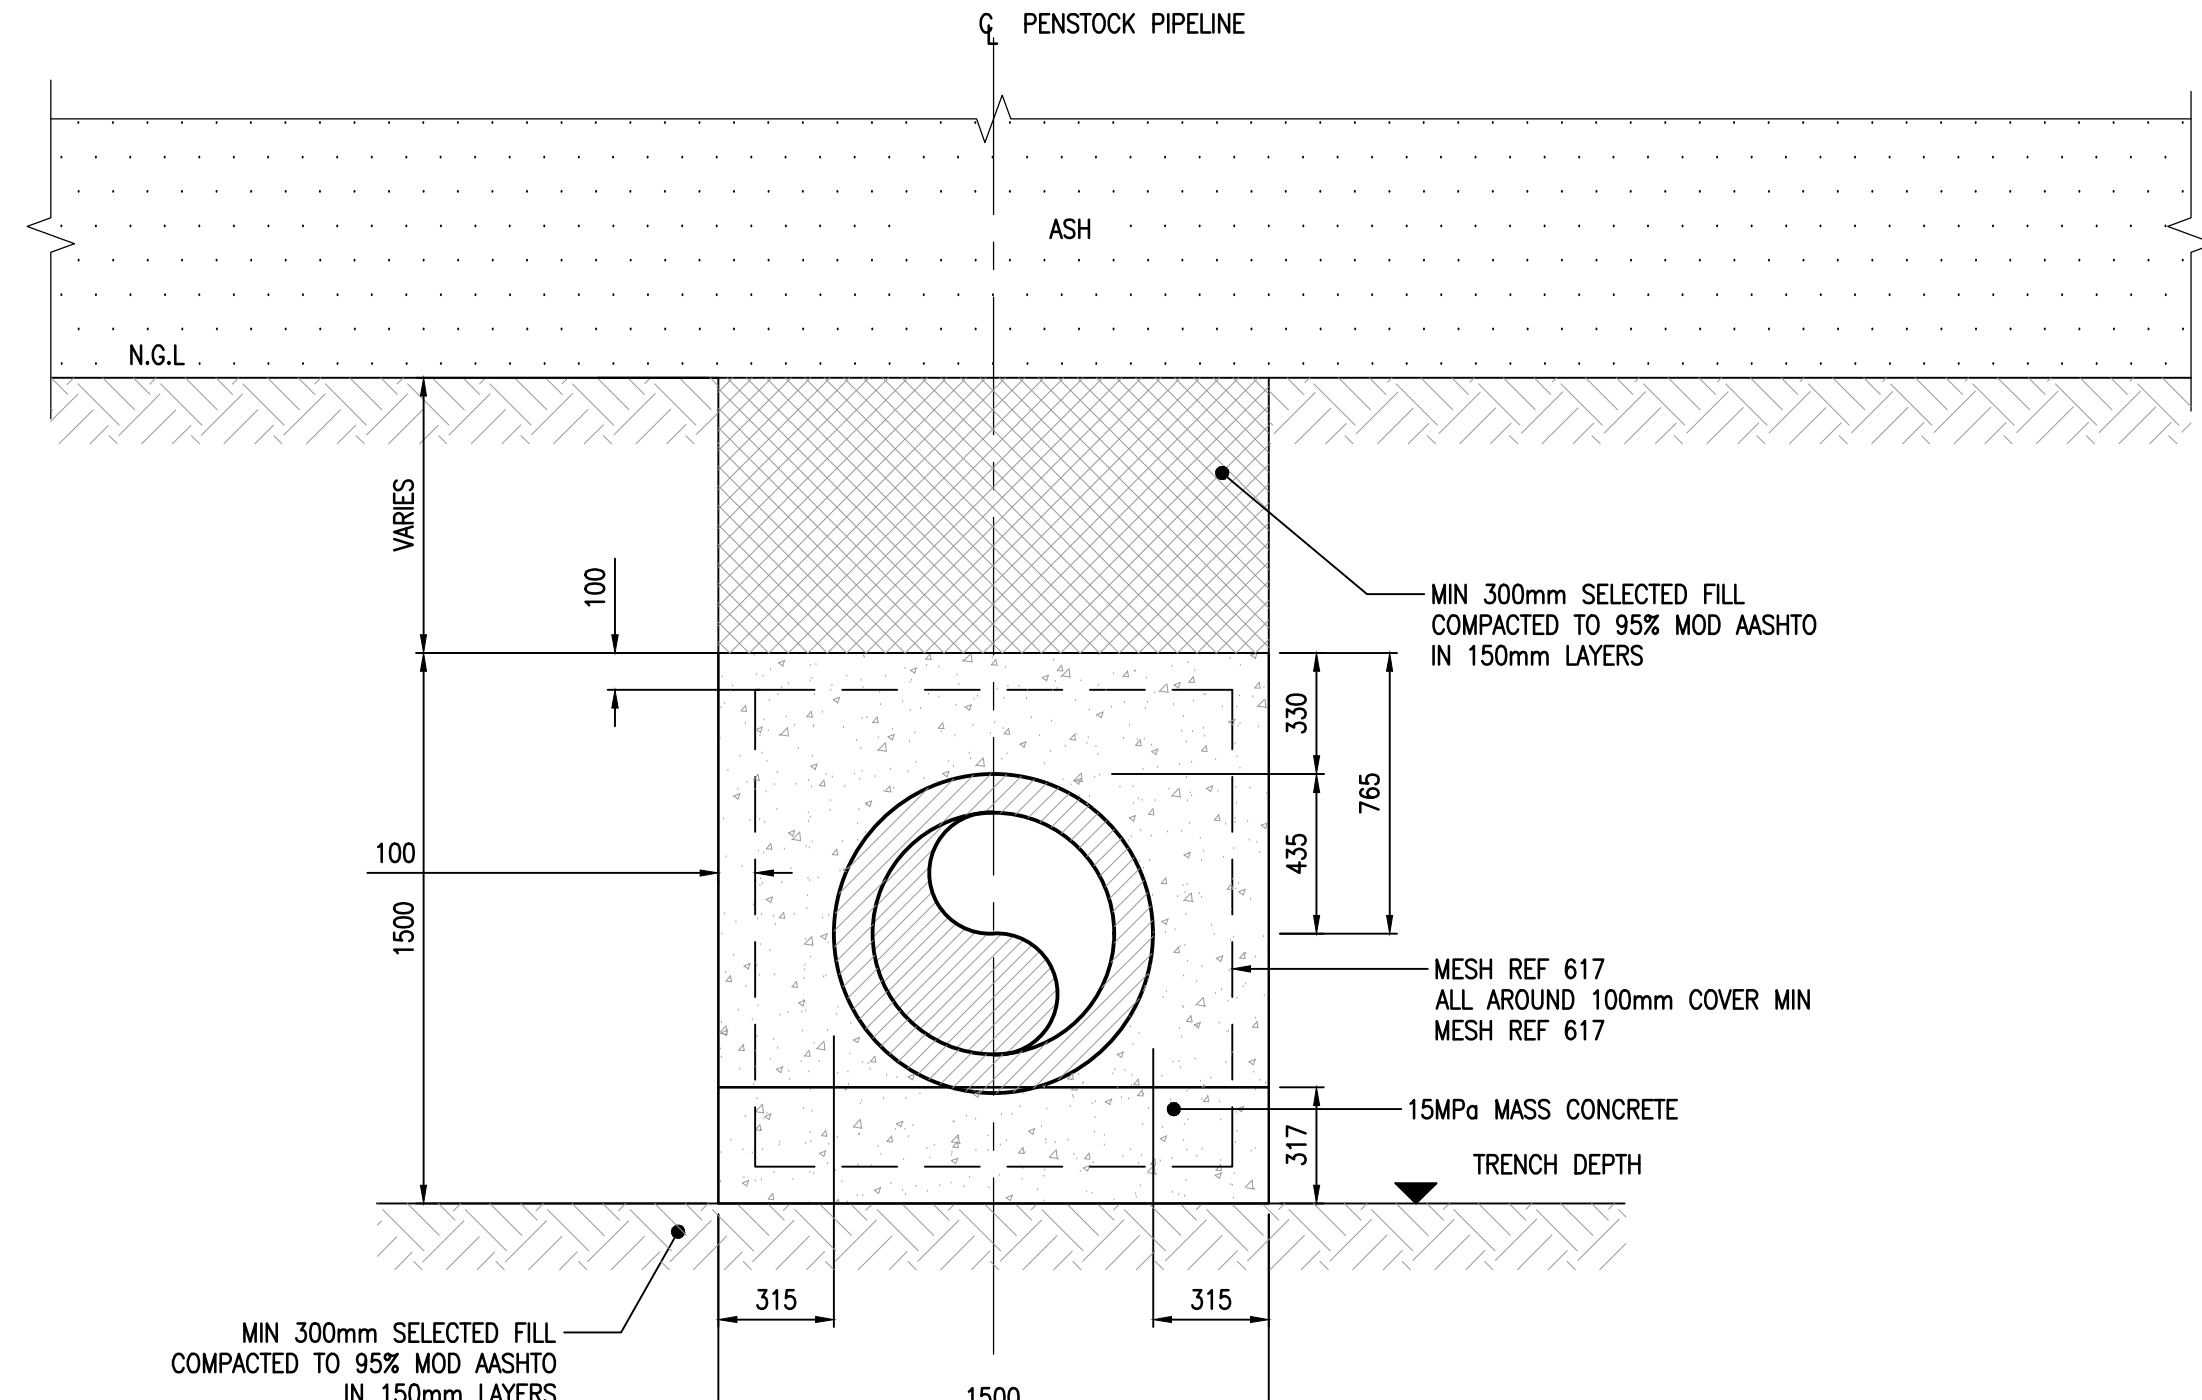

SECTION AT STARTER WALL
SCALE 1:20

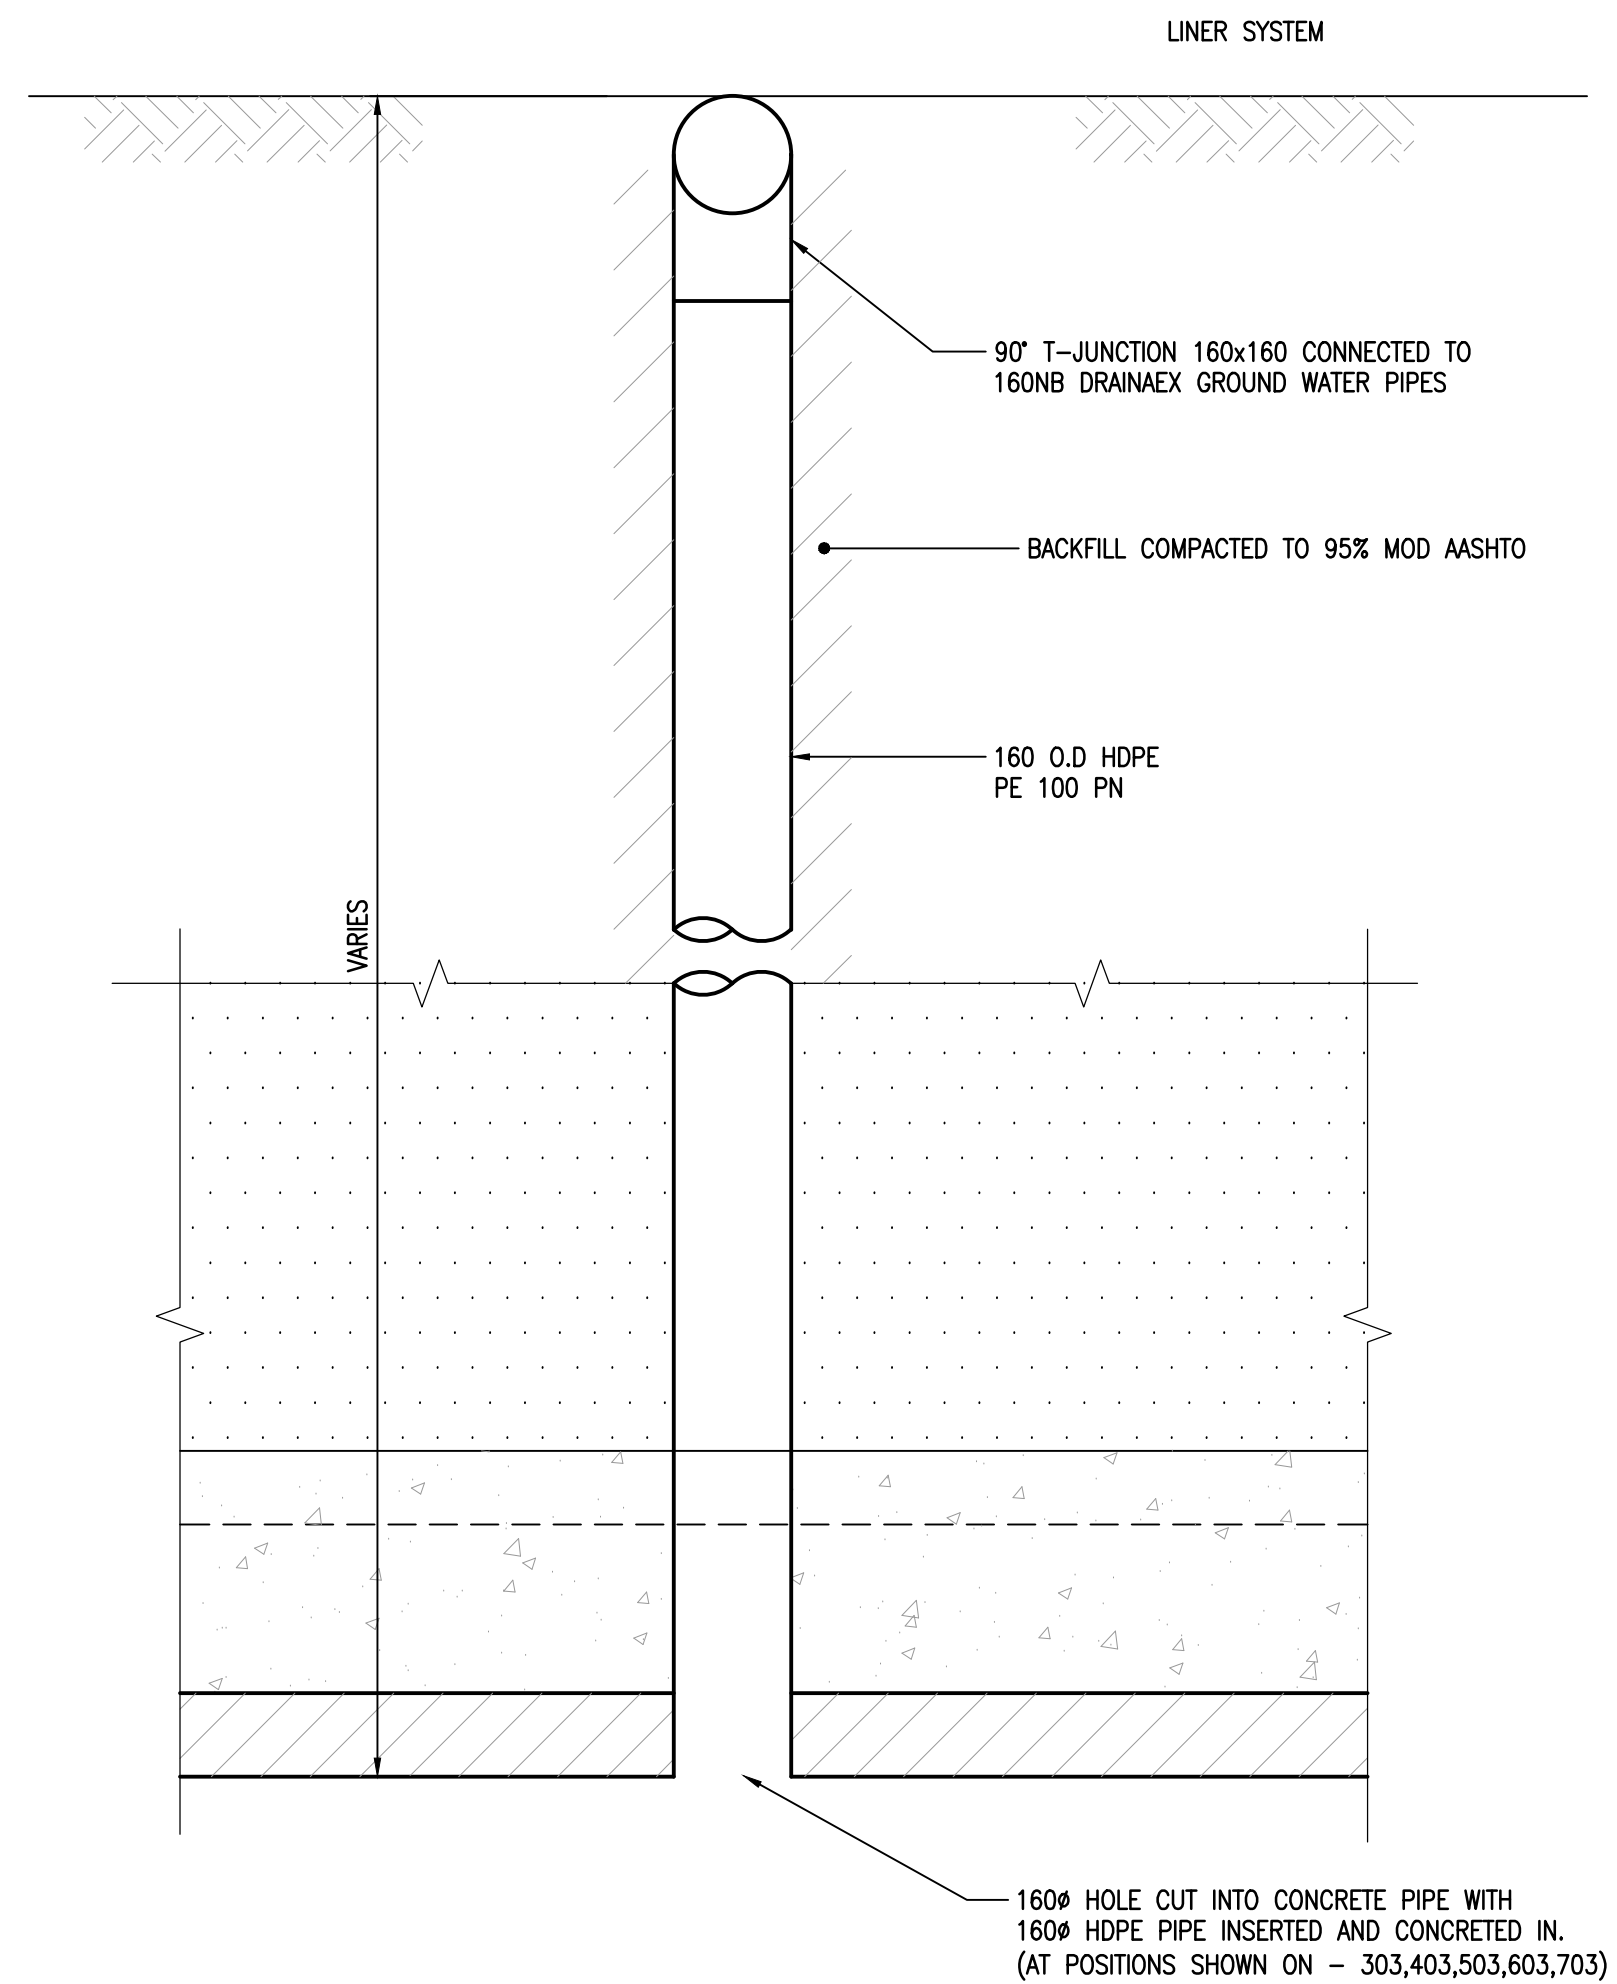

TYPICAL DROP INLET DETAIL
SCALE 1:10

DISCLAIMER
This drawing was prepared by Knight Piesold Consulting (Pty) Ltd based on the best information available at the time of preparation. During construction site conditions, or site conditions, or site development, may possibly dictate that amendments or adaptations be made to certain details on the drawing. Strict compliance with the project specifications is also essential. Knight Piesold Consulting (Pty) Ltd will therefore not accept liability for any losses, damages or consequential losses, suffered by any party resulting from the use or implementation of the contents of this drawing, if executed or amended without fulltime supervision by Knight Piesold Consulting (Pty) Ltd.

REV	NO	DATE	BY	CHKD	APP	AUTH	DATE	REFERENCE
2	2	2024/01/17	JK	TM	JRW			
D.O.	REV	DATE	REVISION	REV	NO	DATE	BY	CHKD
1	1	2024/01/17	JK	TM	JRW			
COOPERATION	BY:	PBS PATH						
APPROVED	BY:	JR WILLIAMSON						
CREATED	BY:	T. MOKOMA						
CREATED	BY:	MK MPHOLE						
SCALE	AS SHOWN							
Eskom Holdings SOC Ltd				301-00825/01-412				REV 2
REG NO. 3002/2008/27/20				0.58/61417				REV 2
SHEET 13				SHEET 13				REV 2

FOR CONSTRUCTION