




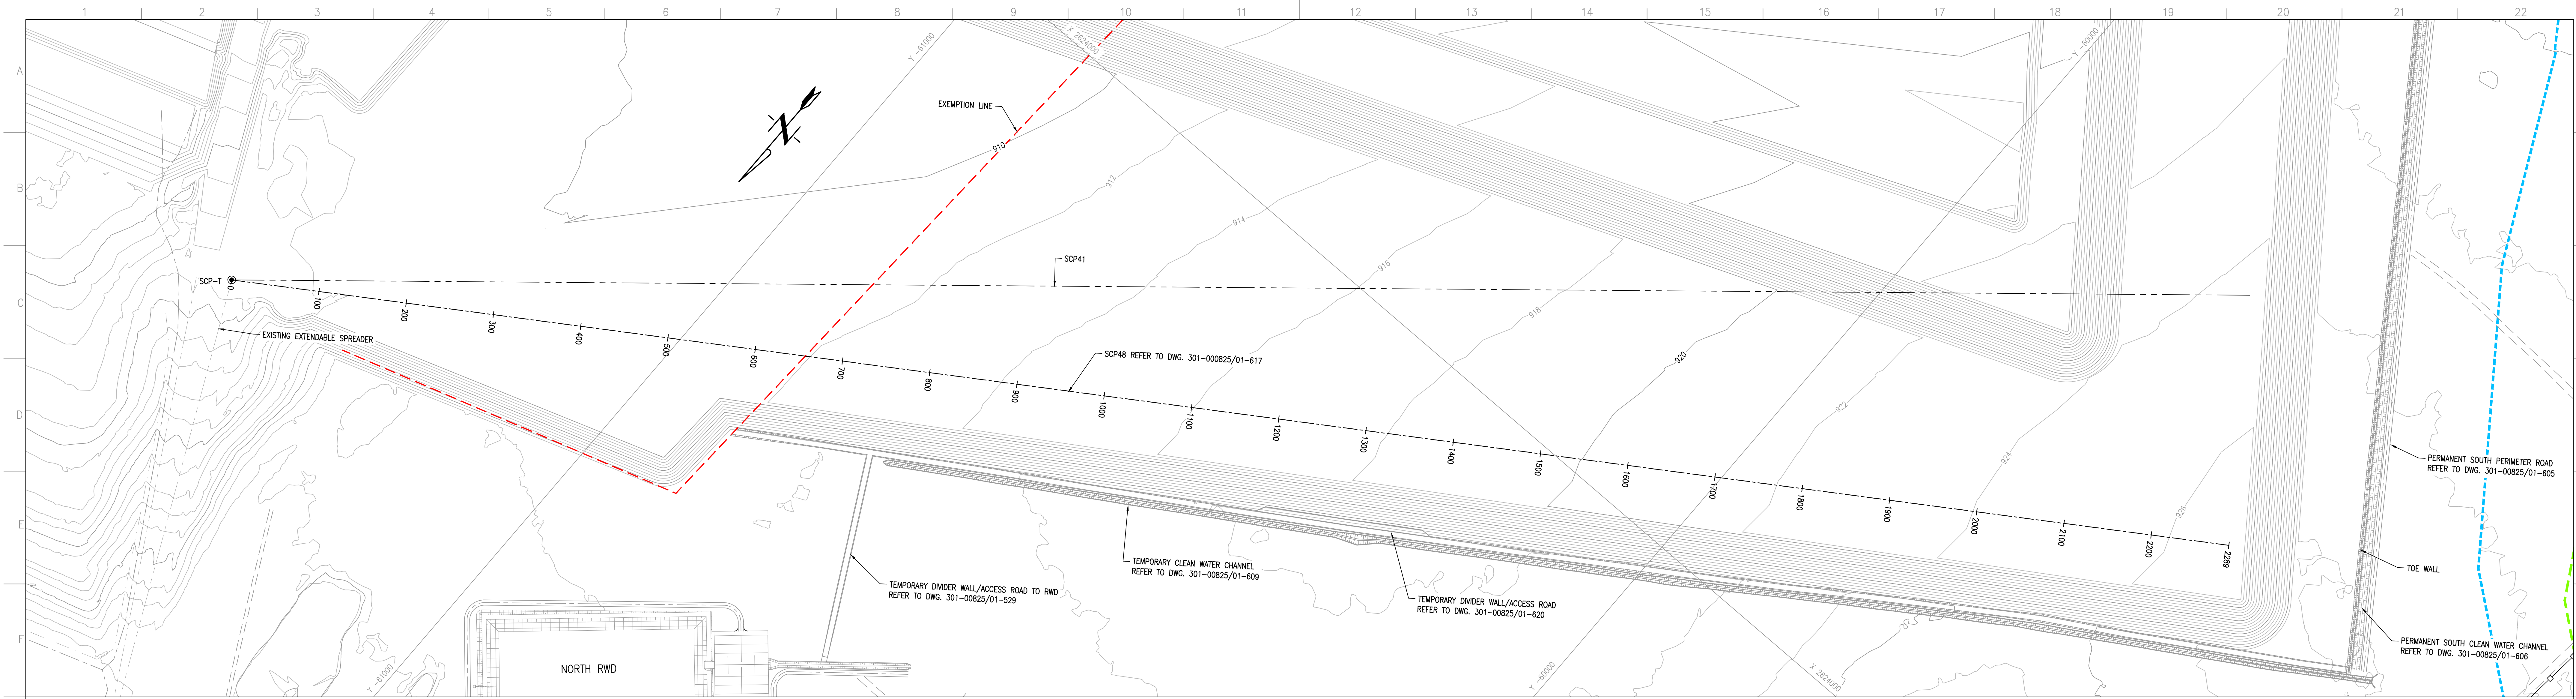

SCP48 LAYOUT PLAN
SCALE 1:2500

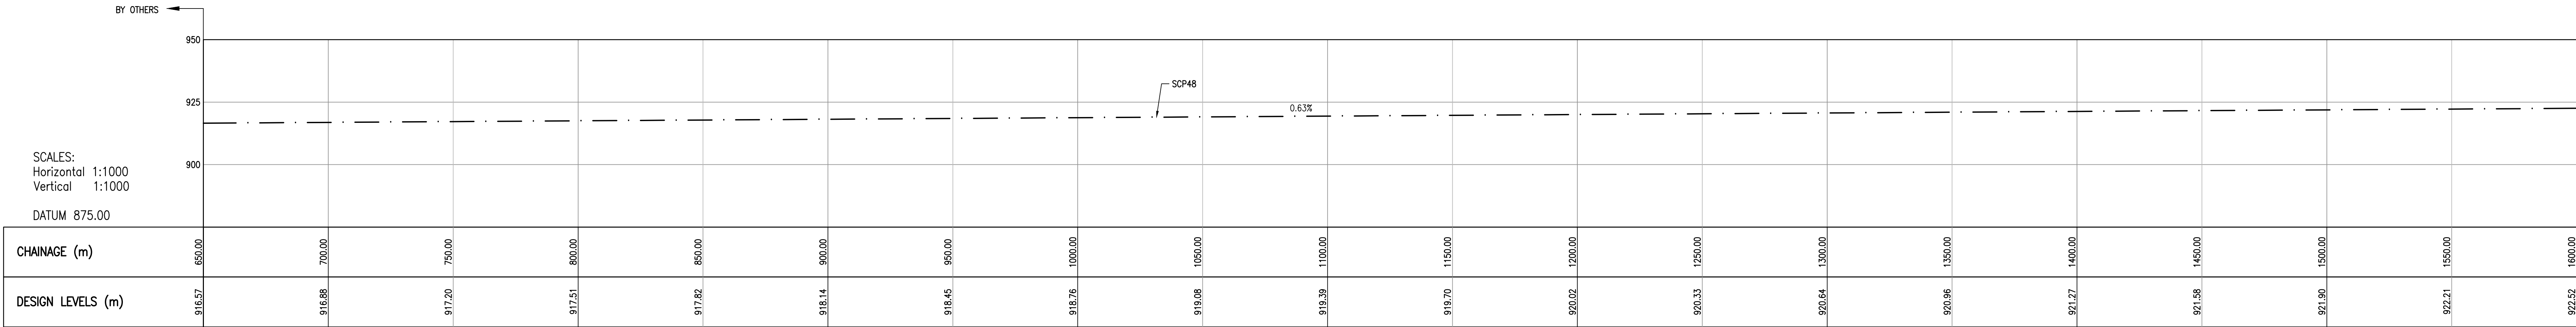

SCP48 LONGITUDINAL SECTION CH. 650 TO CH. 1600
SCALE 1:1000

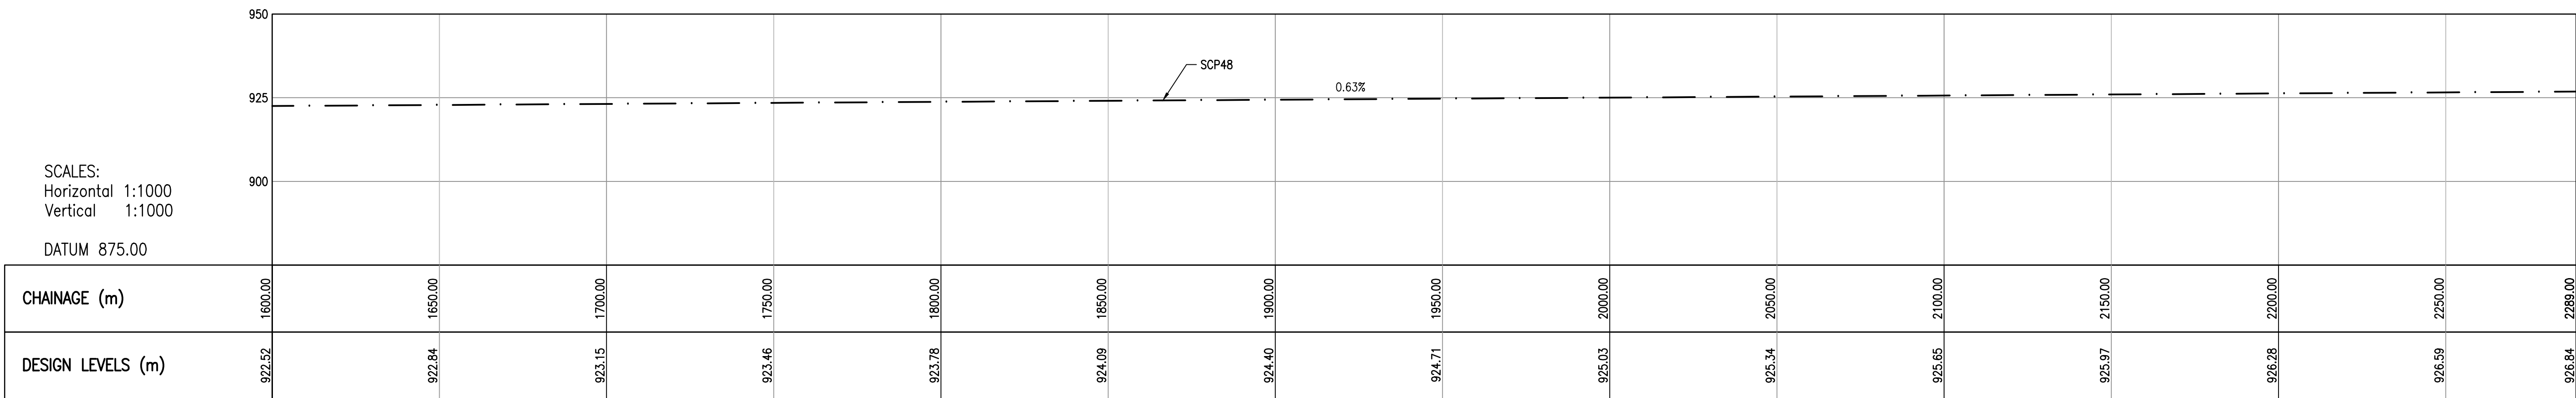

SCP48 LONGITUDINAL SECTION CH. 1600 TO CH. 2289
SCALE 1:1000

- NOTES
- ALL DIMENSIONS IN MILLIMETERS UNLESS STIPULATED OTHERWISE.
 - FOR SETTING OUT POINTS REFER TO DWG. 301-00825/01-614.
 - TEMPORARY DRAINAGE CANALS TO BE CONSTRUCTED IN AREAS WHERE PONDING IS NOTED ON SITE DURING ASHING.

DISCLAIMER

This drawing, was prepared by Knight Piesold Consulting (Pty) Ltd based on the best information available at the time of preparation. During construction site conditions, or site conditions, or site development, may possibly dictate that amendments or adaptations be made to certain details on the drawing. Strict compliance with the project specifications is also essential. Knight Piesold Consulting (Pty) Ltd will therefore not accept liability for any losses, damages or consequential losses, suffered by any party resulting from the use or implementation of the contents of this drawing, if executed or amended without fulltime supervision by Knight Piesold Consulting (Pty) Ltd.

3	25.05.20	LONGITUDINAL SECTION AMENDED	MKM	TM	JRW															
2	25.04.20	ISSUED FOR CONSTRUCTION	MKM	TM	JRW															
D.O.	REV	DATE	REVISION	REV	CHKD	APP	AUTH	KKS	REFERENCE DRAWINGS											
					BY	BY	BY	APP												
AUTHORISED FOR ESKOM BY: CLASSIFICATION										PES PATH										
COORDINATION BY:										APPROVED BY:										
JR WILLIAMSON										Knight Piesold CONSULTING										
CREATED BY:										PE ENG 704312										
T. MOKOMA										Eskom										
CREATED BY:										301-00825/01-617										
MK MPHOLE										0.58/61419										
SCALE AS SHOWN										SHT 18										
										REV 3										

FOR CONSTRUCTION