




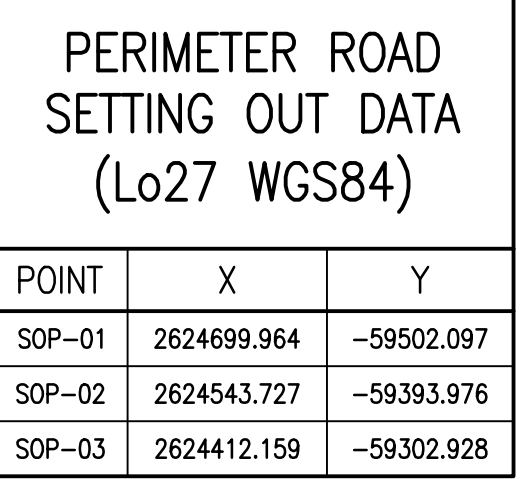

PERMANENT SOUTH PERIMETER ROAD LAYOUT PLAN
SCALE 1:1000

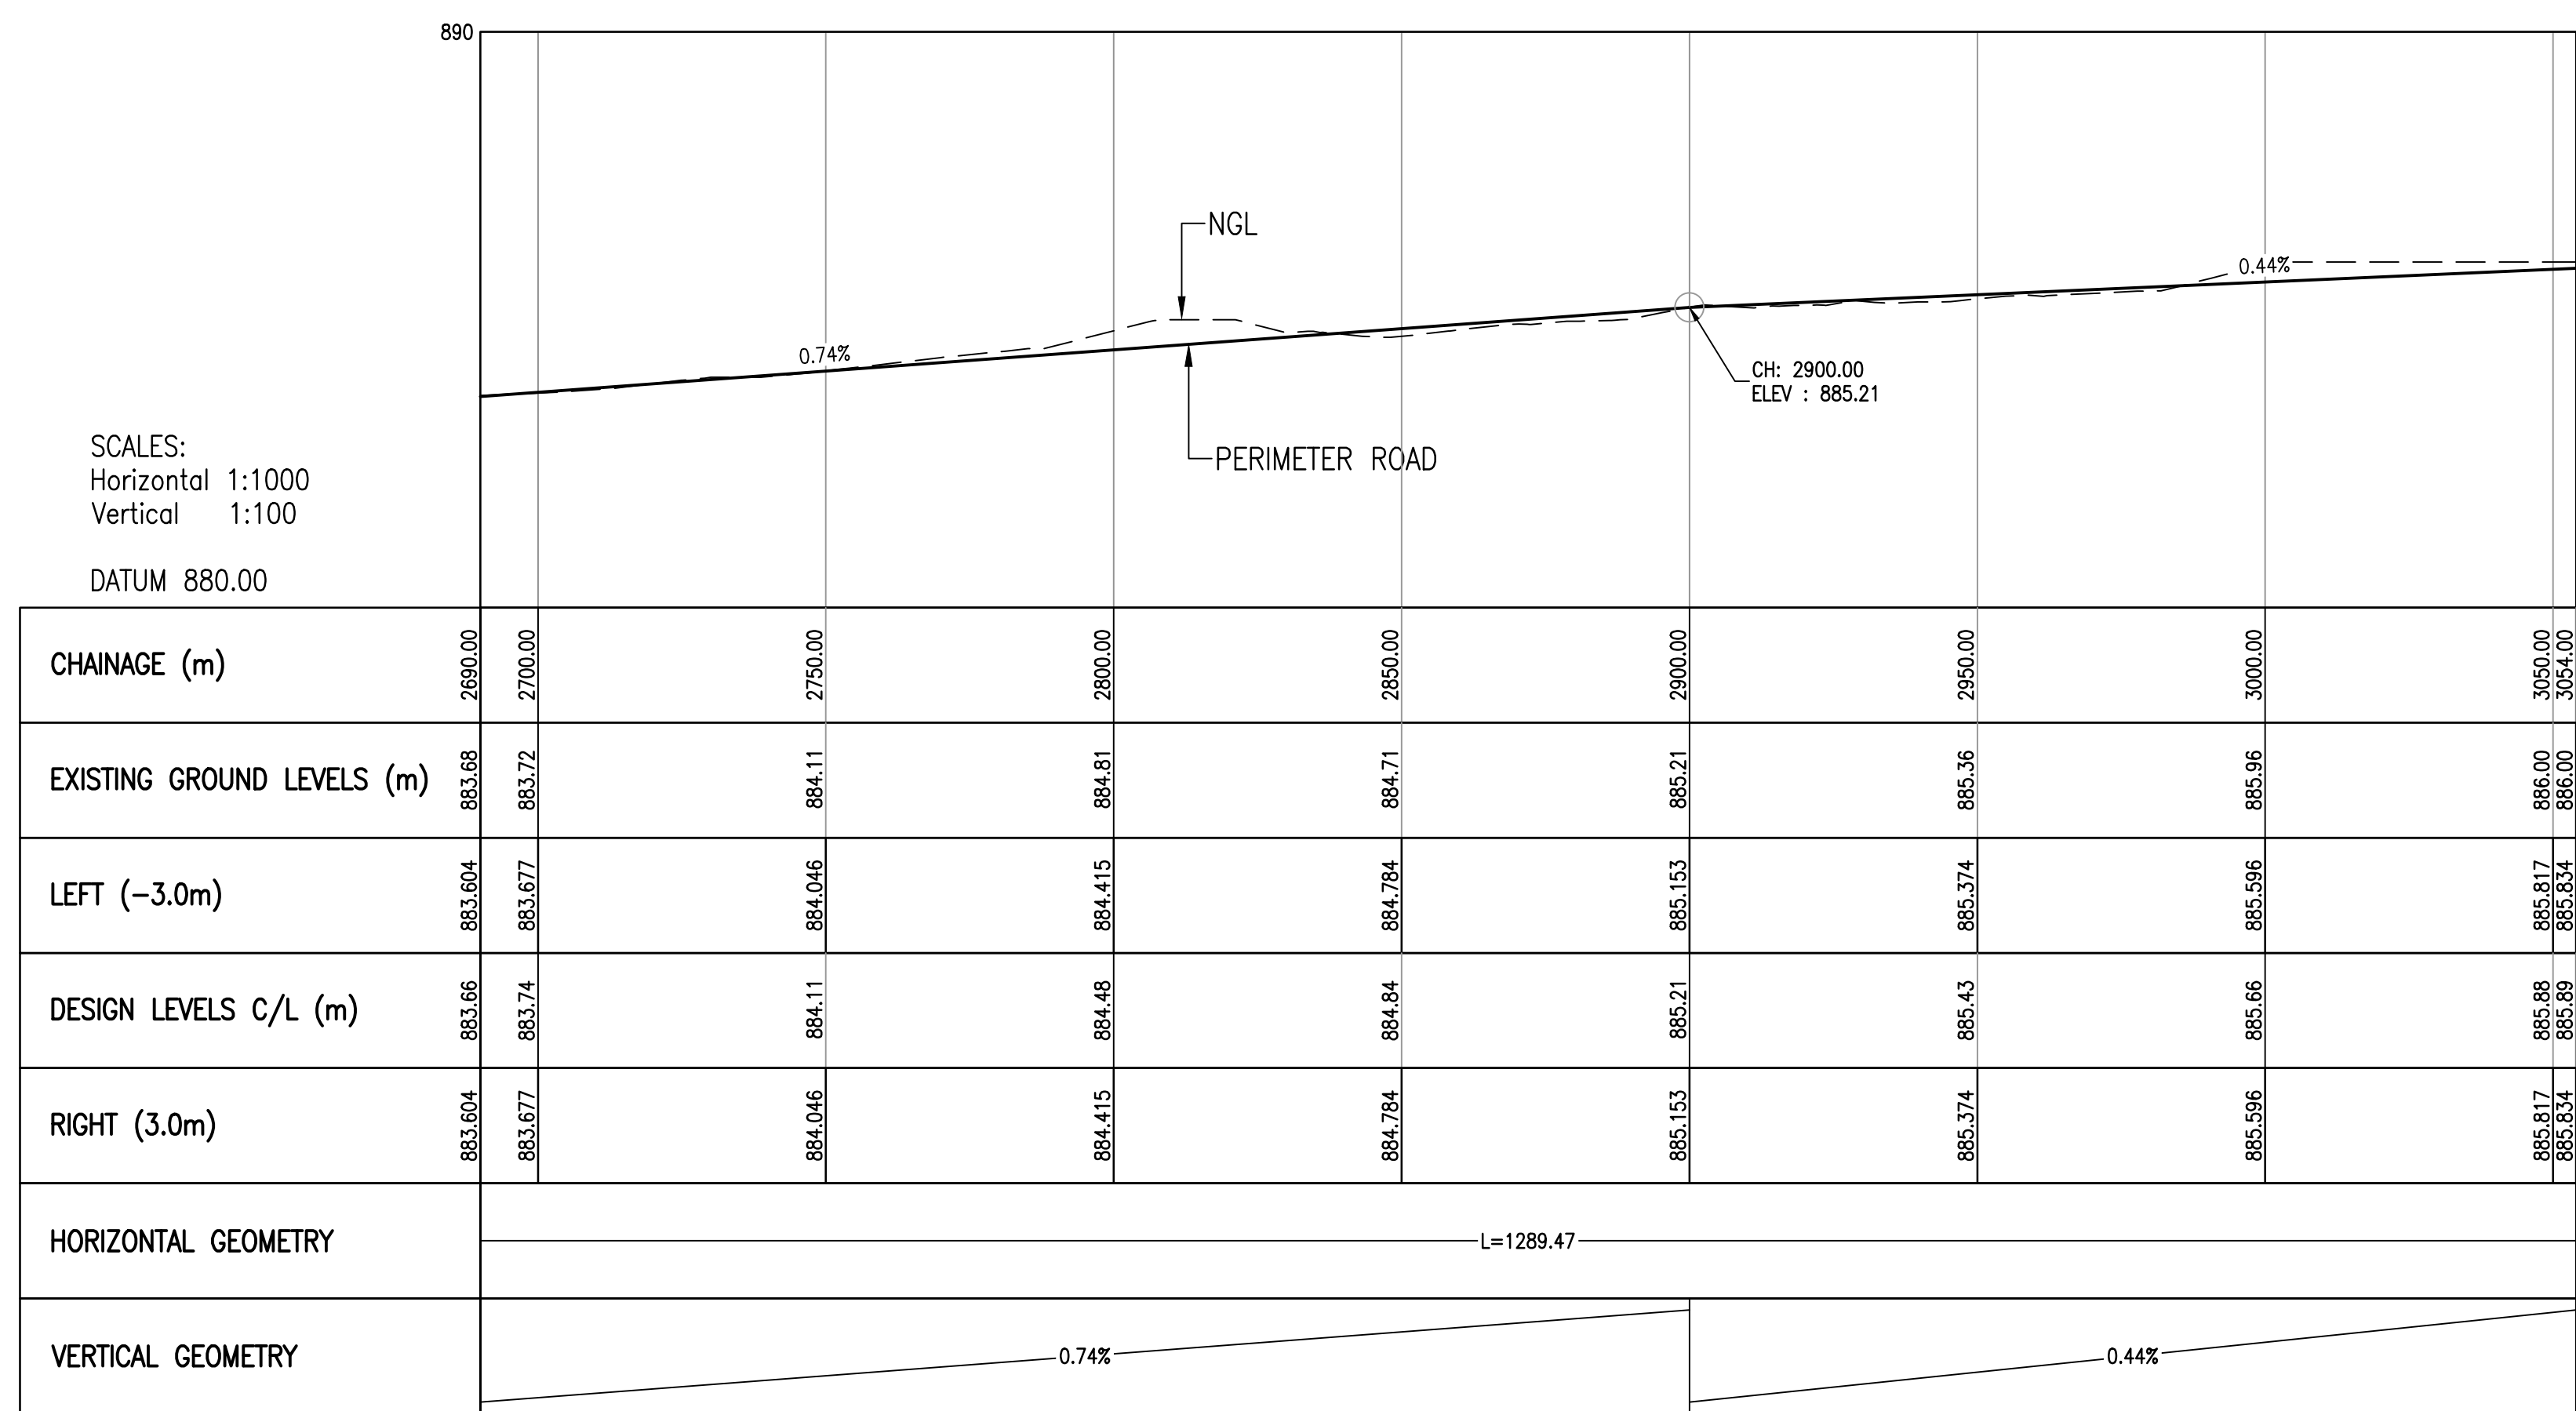

PERMANENT SOUTH PERIMETER ROAD LONGITUDINAL SECTION CH. 2690 - CH. 3040
SCALE 1:1000

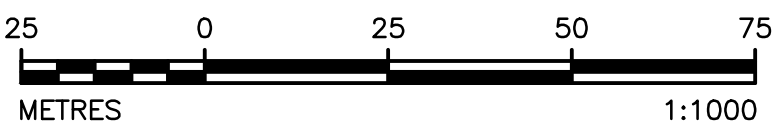

DISCLAIMER

This drawing, was prepared by Knight Pésold Consulting (Pty) Ltd based on the best information available at the time of preparation. During construction, site conditions, or site conditions, or site development may possibly dictate that amendments or adaptations be made to certain details on the drawing. Strict compliance with the project specifications is also essential. Knight Pésold Consulting (Pty) Ltd will therefore not accept liability for any losses, damages or consequential losses, suffered by any party resulting from the use or implementation of the contents of this drawing, if executed or amended without fulltime supervision by Knight Pésold Consulting (Pty) Ltd

2		28.04.2018		ISSUED FOR CONSTRUCTION		MEM		IM		JRM					
D.O. / REV		DATE		REVISION		REV		CHK		APP		AUTH		KSS	
AUTHORIZED FOR ESKOM BY:				CLASSIFICATION										REFERENCE DRAWINGS	
COORDINATION BY:				RPS PATH										MATIMBA POWER STATION	
APPROVED BY:				J.R. WILLIAMSON										MATIMBA ASH DUMP	
CHECKED BY:				T. MOKOMA										PHASE 6 (24 YEARS LINED AREA)	
CREATED BY:				M.C. MPOHLO										PERMANENT SOUTH PERIMETER ROAD	
SCALE		AS SHOWN		Eskom										LAYOUT AND LONGITUDINAL SECTION	
				No. 1001/2018/0001/001										REV 1	
				Date: 28/04/2018/0552/76										REV 2	
				0.58/61419										SHT 6	

FOR CONSTRUCTION