
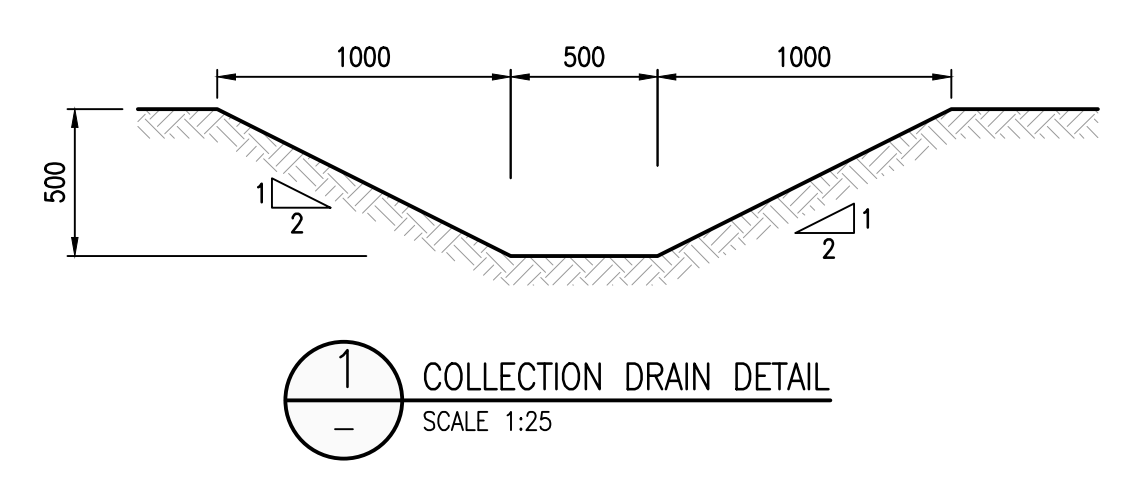


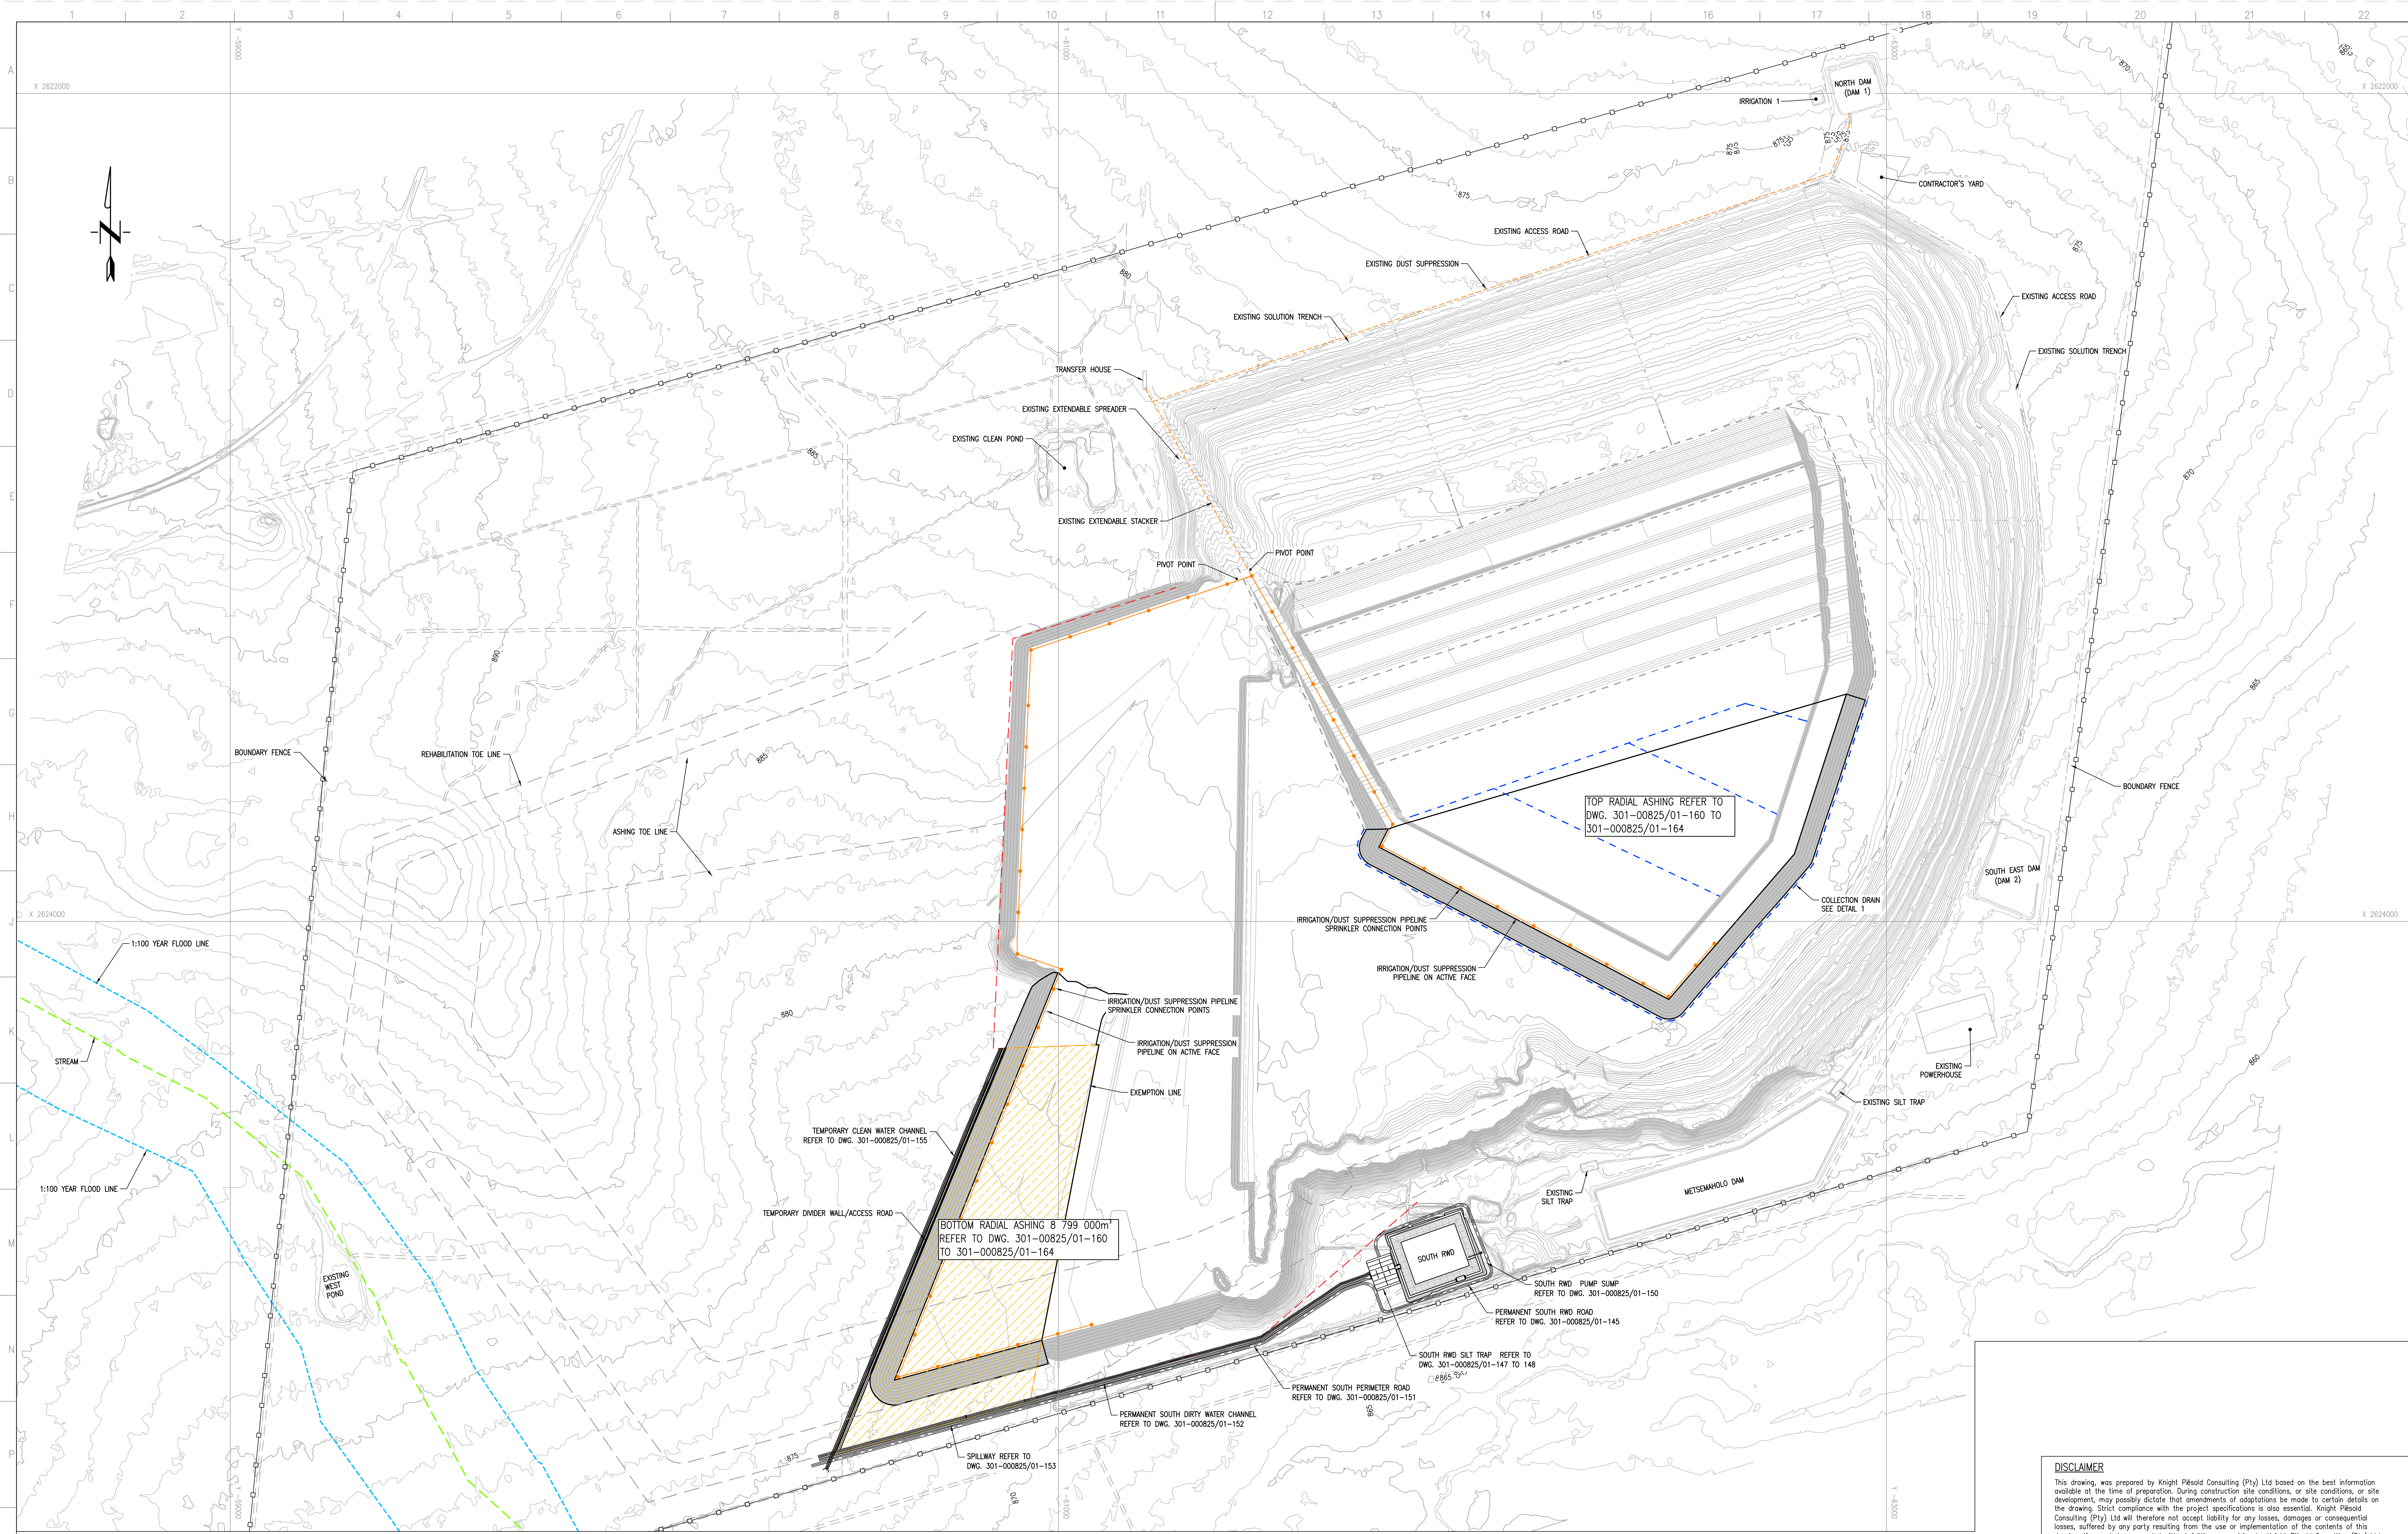

PHASE 1 (4 YEARS LINED AREA) LAYOUT PLAN
SCALE 1:5000

FOR CONSTRUCTION

DISCLAIMER

This drawing was prepared by Knight Pieloud Consulting (Pty) Ltd based on the best information available at the time of preparation. During construction site conditions, or site conditions, or site development, may possibly dictate that amendments or adaptations be made to certain details on the drawing. Strict compliance with the project specifications is also essential. Knight Pieloud Consulting (Pty) Ltd will therefore not accept liability for any losses, damages or consequential losses, suffered by any party resulting from the use or implementation of the contents of this drawing, if executed or amended without fulltime supervision by Knight Pieloud Consulting (Pty) Ltd.

3	25.05.20	NORTH DOWN CHUTE ADDED	MKM	TM	JRW				
2	25.05.20	ISSUED FOR CONSTRUCTION	MKM	TM	JRW				
D.O.	REV	DATE	REVISION	REV	CHKD	APP	AUTH	KKS	REFERENCE DRAWINGS
AUTHORISED FOR ESKOM BY: CLASSIFICATION				PES PATH					
COORDINATION BY:									
APPROVED BY:									
JR WILLIAMSON									
CHECKED BY:									
T. MOKOMA									
CREATED BY:									
MK. MPHOLE									
SCALE AS SHOWN									

ESKOM

ESKOM HOLDINGS SOC. LIM
REG. NO. 2002/050827/30

Knight Pieloud

CONSULTING

PR. ENG. 704512

MATIMBA POWER STATION

MATIMBA ASH DUMP

PHASE 1 (4 YEARS LINED AREA)

GENERAL ARRANGEMENT

301-00825/01-140

0.58/61414

REV 3

REV 3