


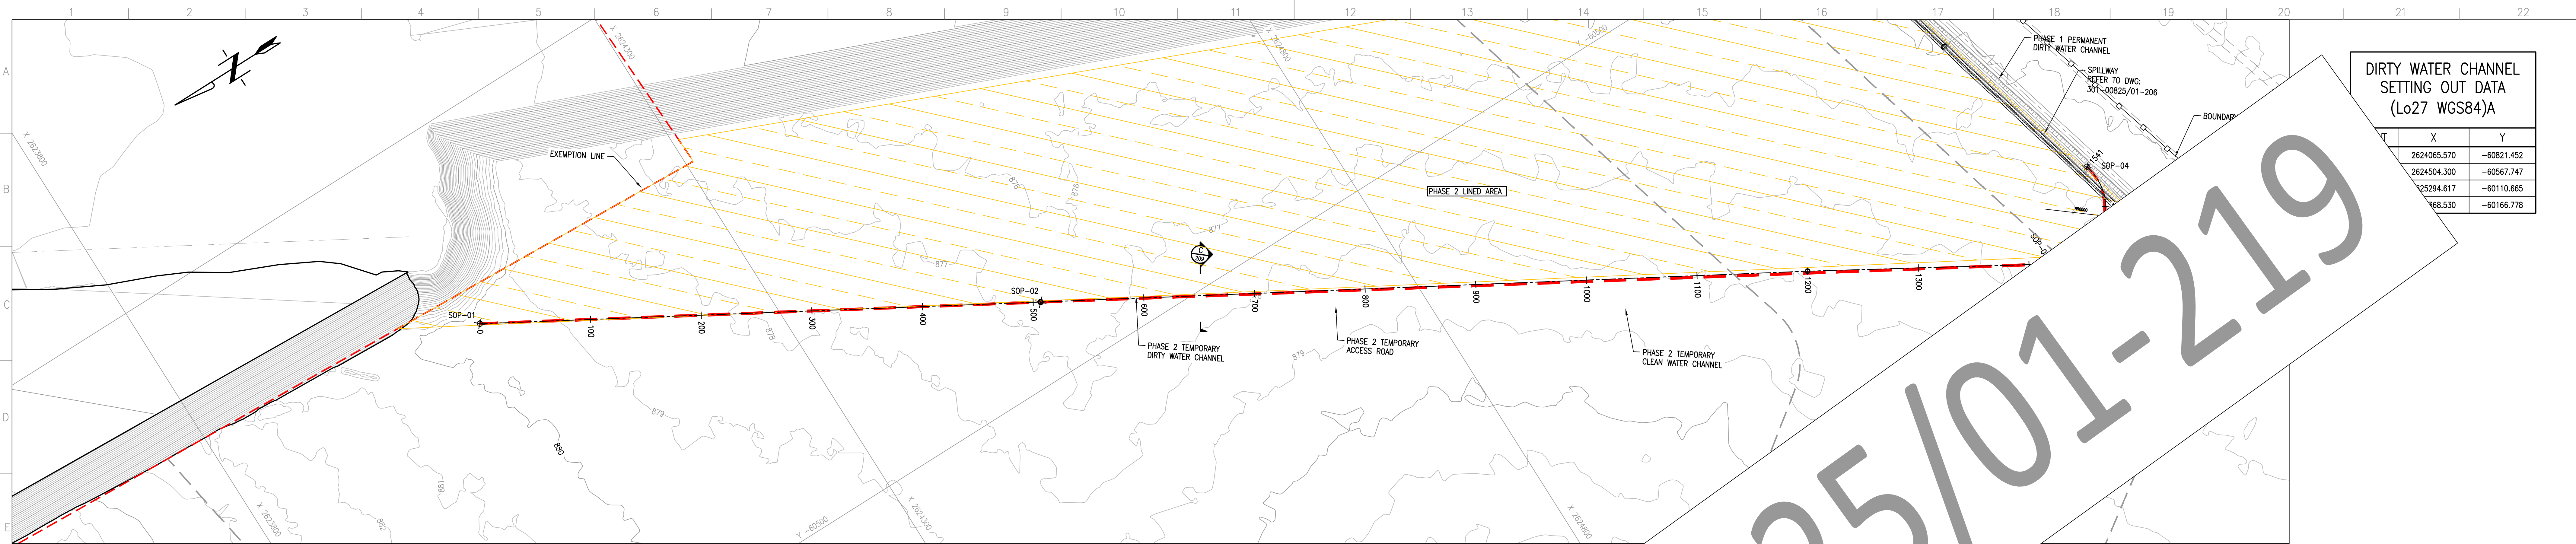

TEMPORARY DIRTY WATER CHANNEL LAYOUT PLAN
SCALE 1:2000

DIRTY WATER CHANNEL SETTING OUT DATA (Lo27 WGS84)A		
T	X	Y
1	2624065.570	-60821.452
2	2624504.300	-60567.747
3	2625294.617	-60110.665
4	262685.530	-60166.778

SCALES:
Horizontal 1:1000
Vertical 1:100
DATUM 870.00


CHAINAGE (m)	0.00	50.00	100.00	150.00	200.00	250.00	300.00	350.00	400.00	450.00	500.00	550.00	600.00	650.00	700.00	750.00	800.00	850.00	900.00	950.00	1000.00
EXISTING GROUND LEVELS (m)	879.57	879.44	878.71	878.50	878.17	877.89	877.95	877.51	877.50	877.67	877.95	878.37	878.52	878.49	878.45	878.46	878.45	878.45	878.45	878.45	878.45
DESIGN LEVELS (m)	878.50	878.08	877.67	877.20	876.71	876.50	876.48	876.33	876.27	876.27	876.27	876.27	876.27	876.27	876.27	876.27	876.27	876.27	876.27	876.27	876.27
CUT / FILL	-1.06	-1.16	-1.05	-1.30	-1.46	-1.39	-1.47	-1.18	-1.23	-1.40	-1.28	-1.10	-1.25	-1.22	-1.22	-1.22	-1.22	-1.22	-1.22	-1.22	-1.22

SECTION CH. 0 TO CH. 1000

SCALES:
Horizontal 1:1000
Vertical 1:100
DATUM 870.00

CHAINAGE (m)	1000.00	1050.00	1100.00	1150.00	1200.00	1250.00	1300.00	1350.00	1400.00	1450.00	1500.00	1550.00
EXISTING GROUND LEVELS (m)	879.57	879.44	878.71	878.50	878.17	877.89	877.95	877.51	877.50	877.67	877.95	878.37
DESIGN LEVELS (m)	878.50	878.08	877.67	877.20	876.71	876.50	876.48	876.33	876.27	876.27	876.27	876.27
CUT / FILL	-1.06	-1.16	-1.05	-1.30	-1.46	-1.39	-1.47	-1.18	-1.23	-1.40	-1.28	-1.10

TEMPORARY DIRTY WATER CHANNEL LONGITUDINAL SECTION CH. 1000 TO CH. 15001.27
SCALE HOR 1:1250 VER 1:250

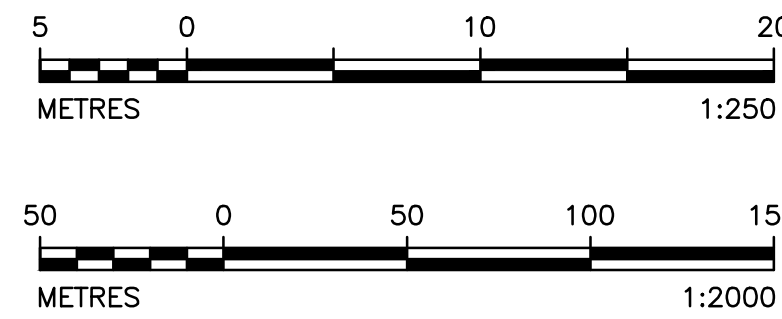

DISCLAIMER
This drawing was prepared by Knight Piesold Consulting (Pty) Ltd based on the best information available at the time of preparation. During construction site conditions, or site conditions, or site development, may possibly dictate that amendments or adaptations be made to certain details on the drawing. Strict compliance with the project specifications is also essential. Knight Piesold Consulting (Pty) Ltd will therefore not accept liability for any losses, damages or consequential losses, suffered by any party resulting from the use or implementation of the contents of this drawing, if executed or amended without full-time supervision by Knight Piesold Consulting (Pty) Ltd.

2. PROJECT ISSUED FOR CONSTRUCTION		MM	TM	JRM	REFERENCE DRAWINGS	
D.O. REV. DATE	REVISION	REV. NO.	REV. DATE	REV. NO.	REV. DATE	REV. NO.
AUTHORISED FOR ESKOM BY: CLASSIFICATION		PES PATH		MATIMBA POWER STATION PHASE 2 (8 YEARS LINED AREA) TEMPORARY DIRTY WATER CHANNEL LAYOUT PLAN AND SECTIONS		
COORDINATION BY:		APPROVED BY:		301-00825/01-208		
CREATED BY:		CREATED BY:		0.58/61415		
CREATED BY:		CREATED BY:		SHT 9		
SCALE AS SHOWN		SCALE AS SHOWN		REV 2		

FOR CONSTRUCTION