




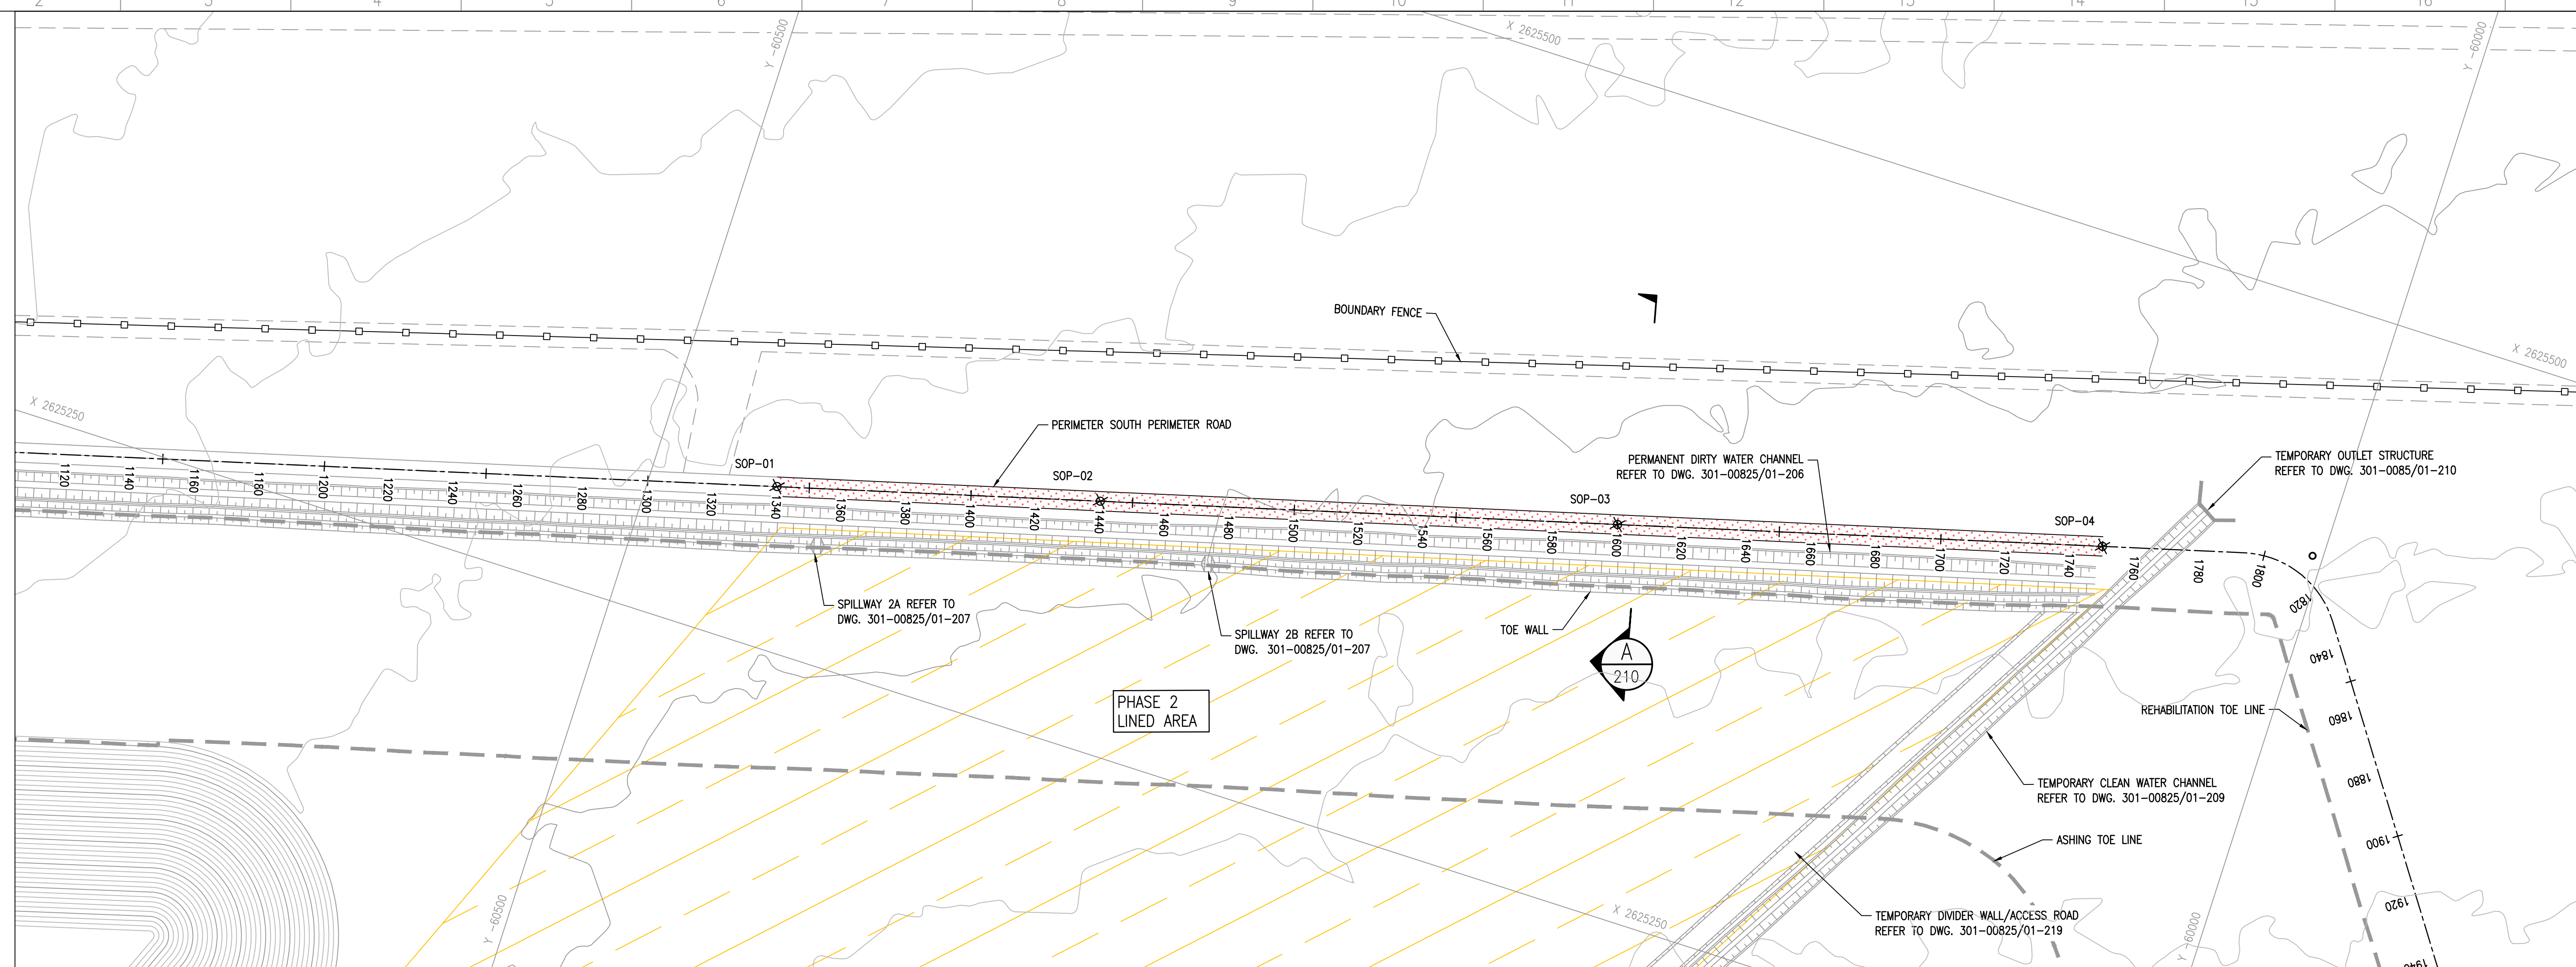

PERMANENT SOUTH PERIMETER ROAD LAYOUT PLAN
SCALE 1:1000

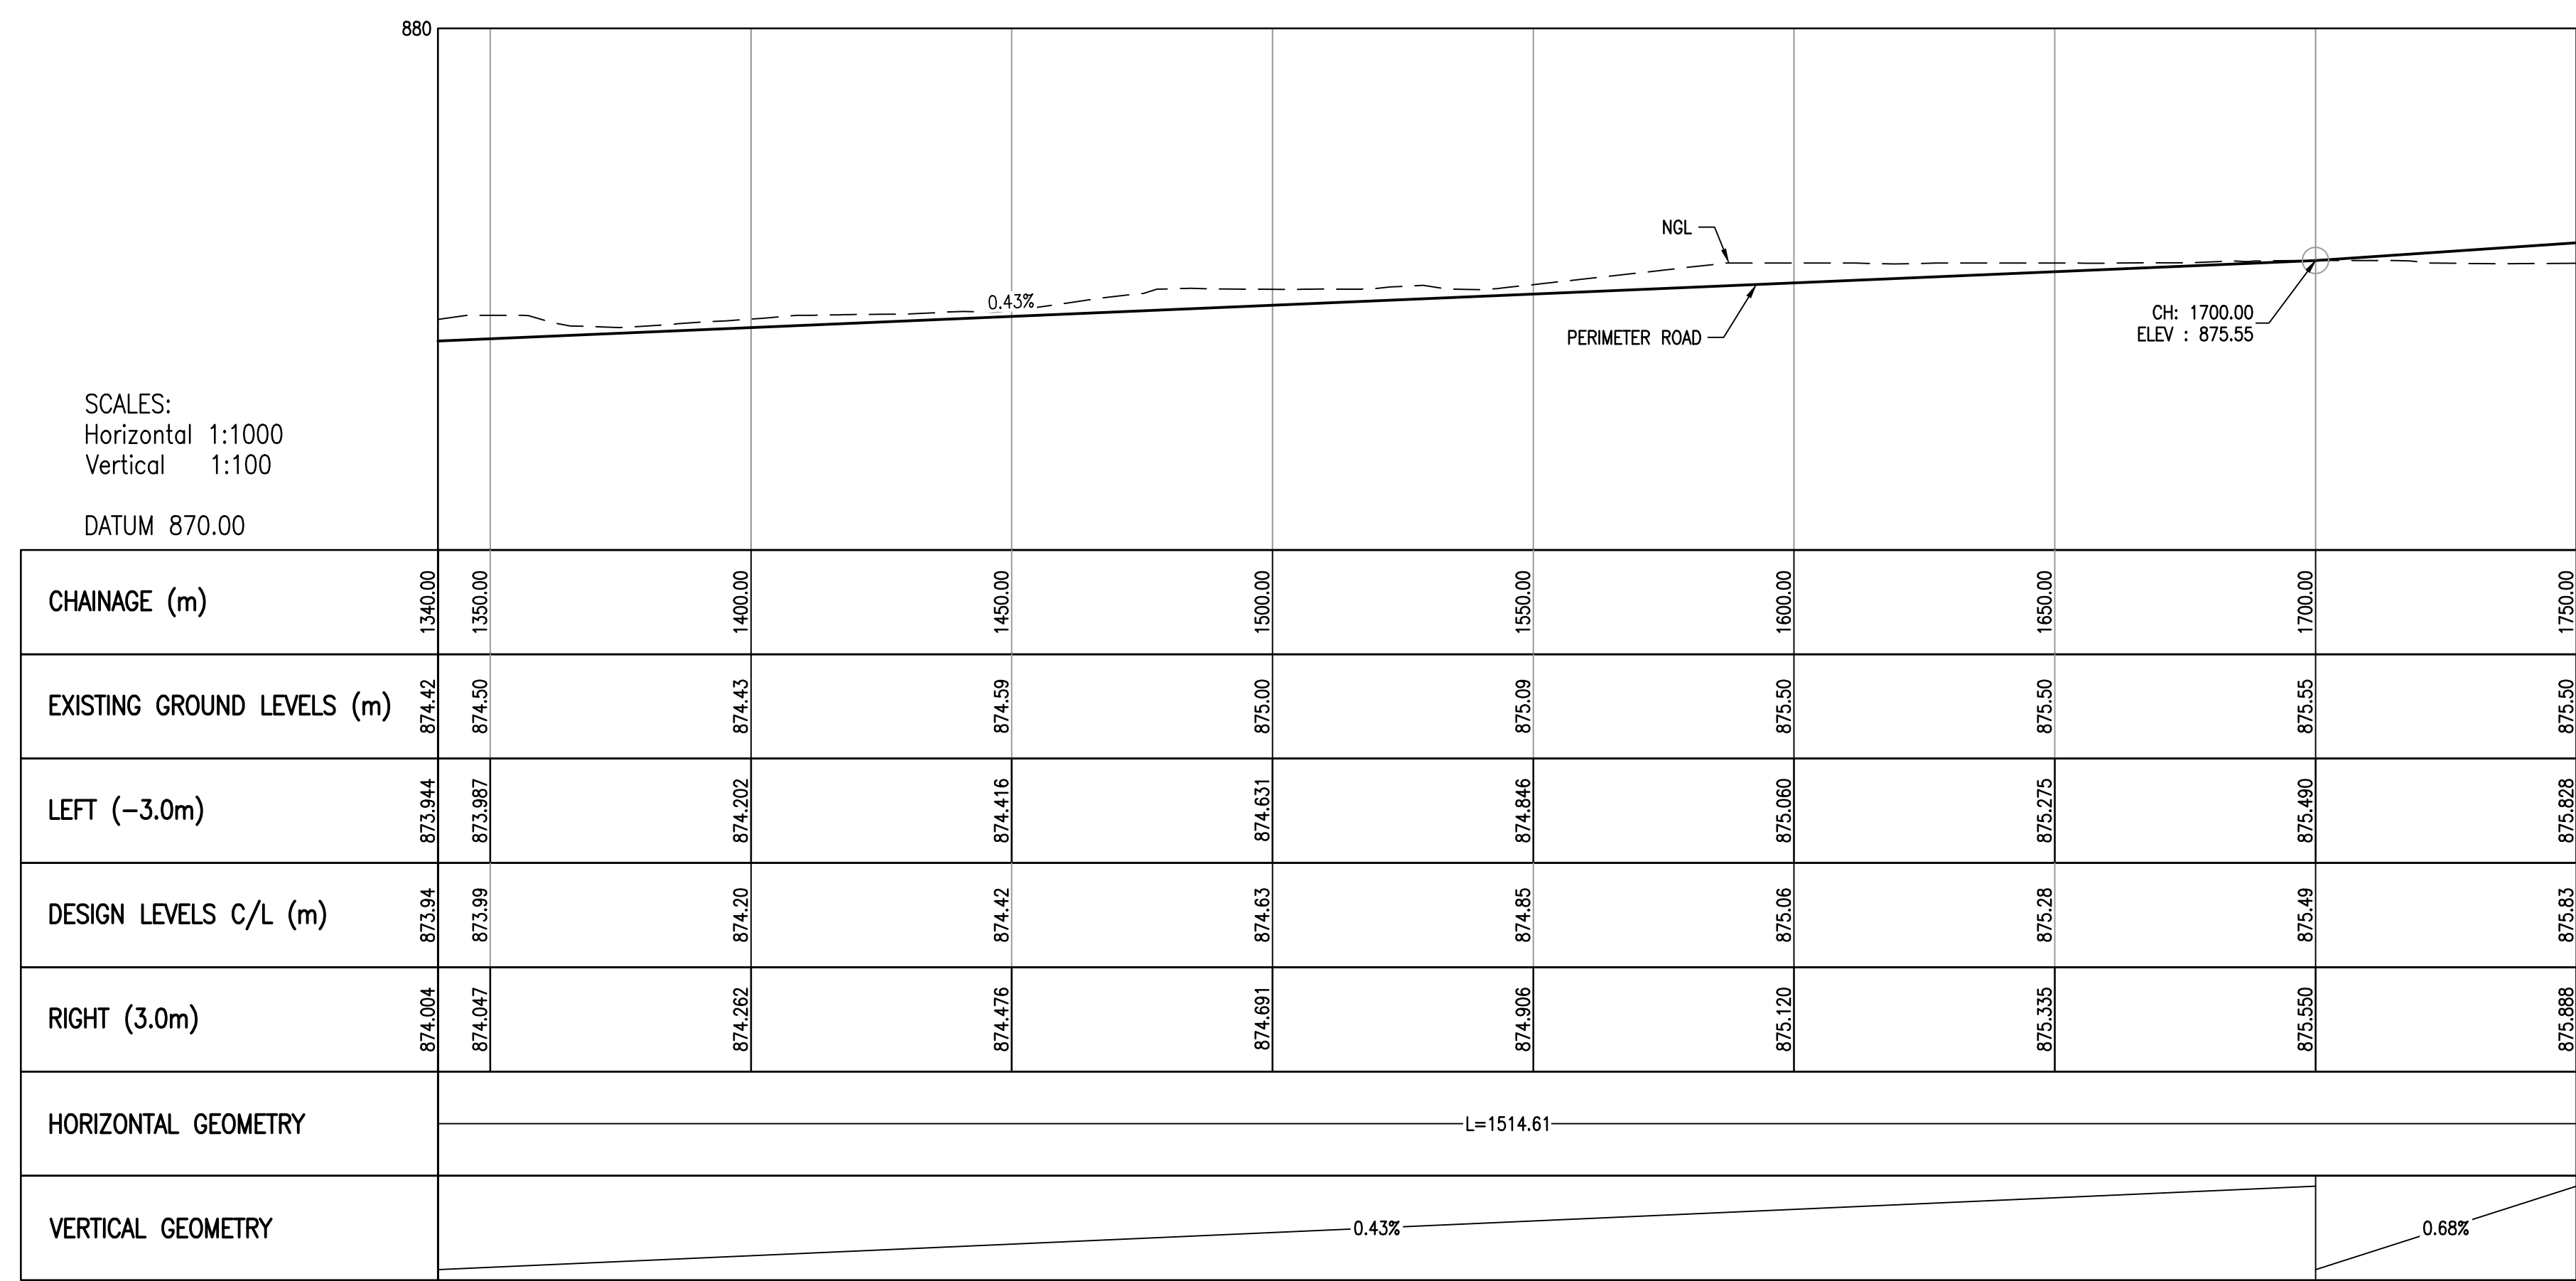

PERMANENT SOUTH PERIMETER ROAD CH. 1340 - CH. 1750
SCALE 1:1000

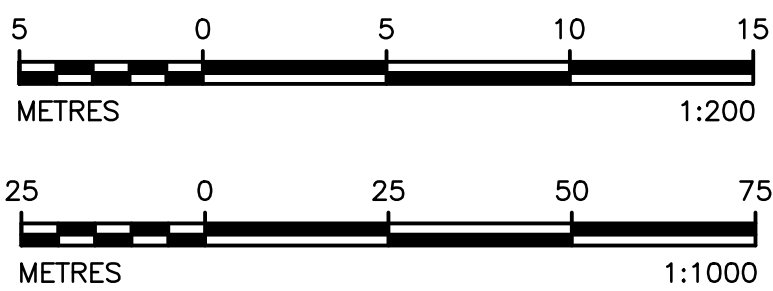

POINT	X	Y
SOP-01	2625299.328	-60461.487
SOP-02	2625325.577	-60364.994
SOP-03	2625367.576	-60210.605
SOP-04	2625406.950	-60065.864

FOR CONSTRUCTION

DISCLAIMER

This drawing, was prepared by Knight Pésold Consulting (Pty) Ltd based on the best information available at the time of preparation. During construction site conditions, or site conditions, or site details may possibly dictate that amendments or adaptations be made to certain details on the drawing. Strict compliance with the project specifications is also essential. Knight Pésold Consulting (Pty) Ltd will therefore not accept liability for any losses, damages or consequential losses, suffered by any party resulting from the use or implementation of the contents of this drawing, if executed or amended without fulltime supervision by Knight Pésold Consulting (Pty) Ltd.

[illegible]