



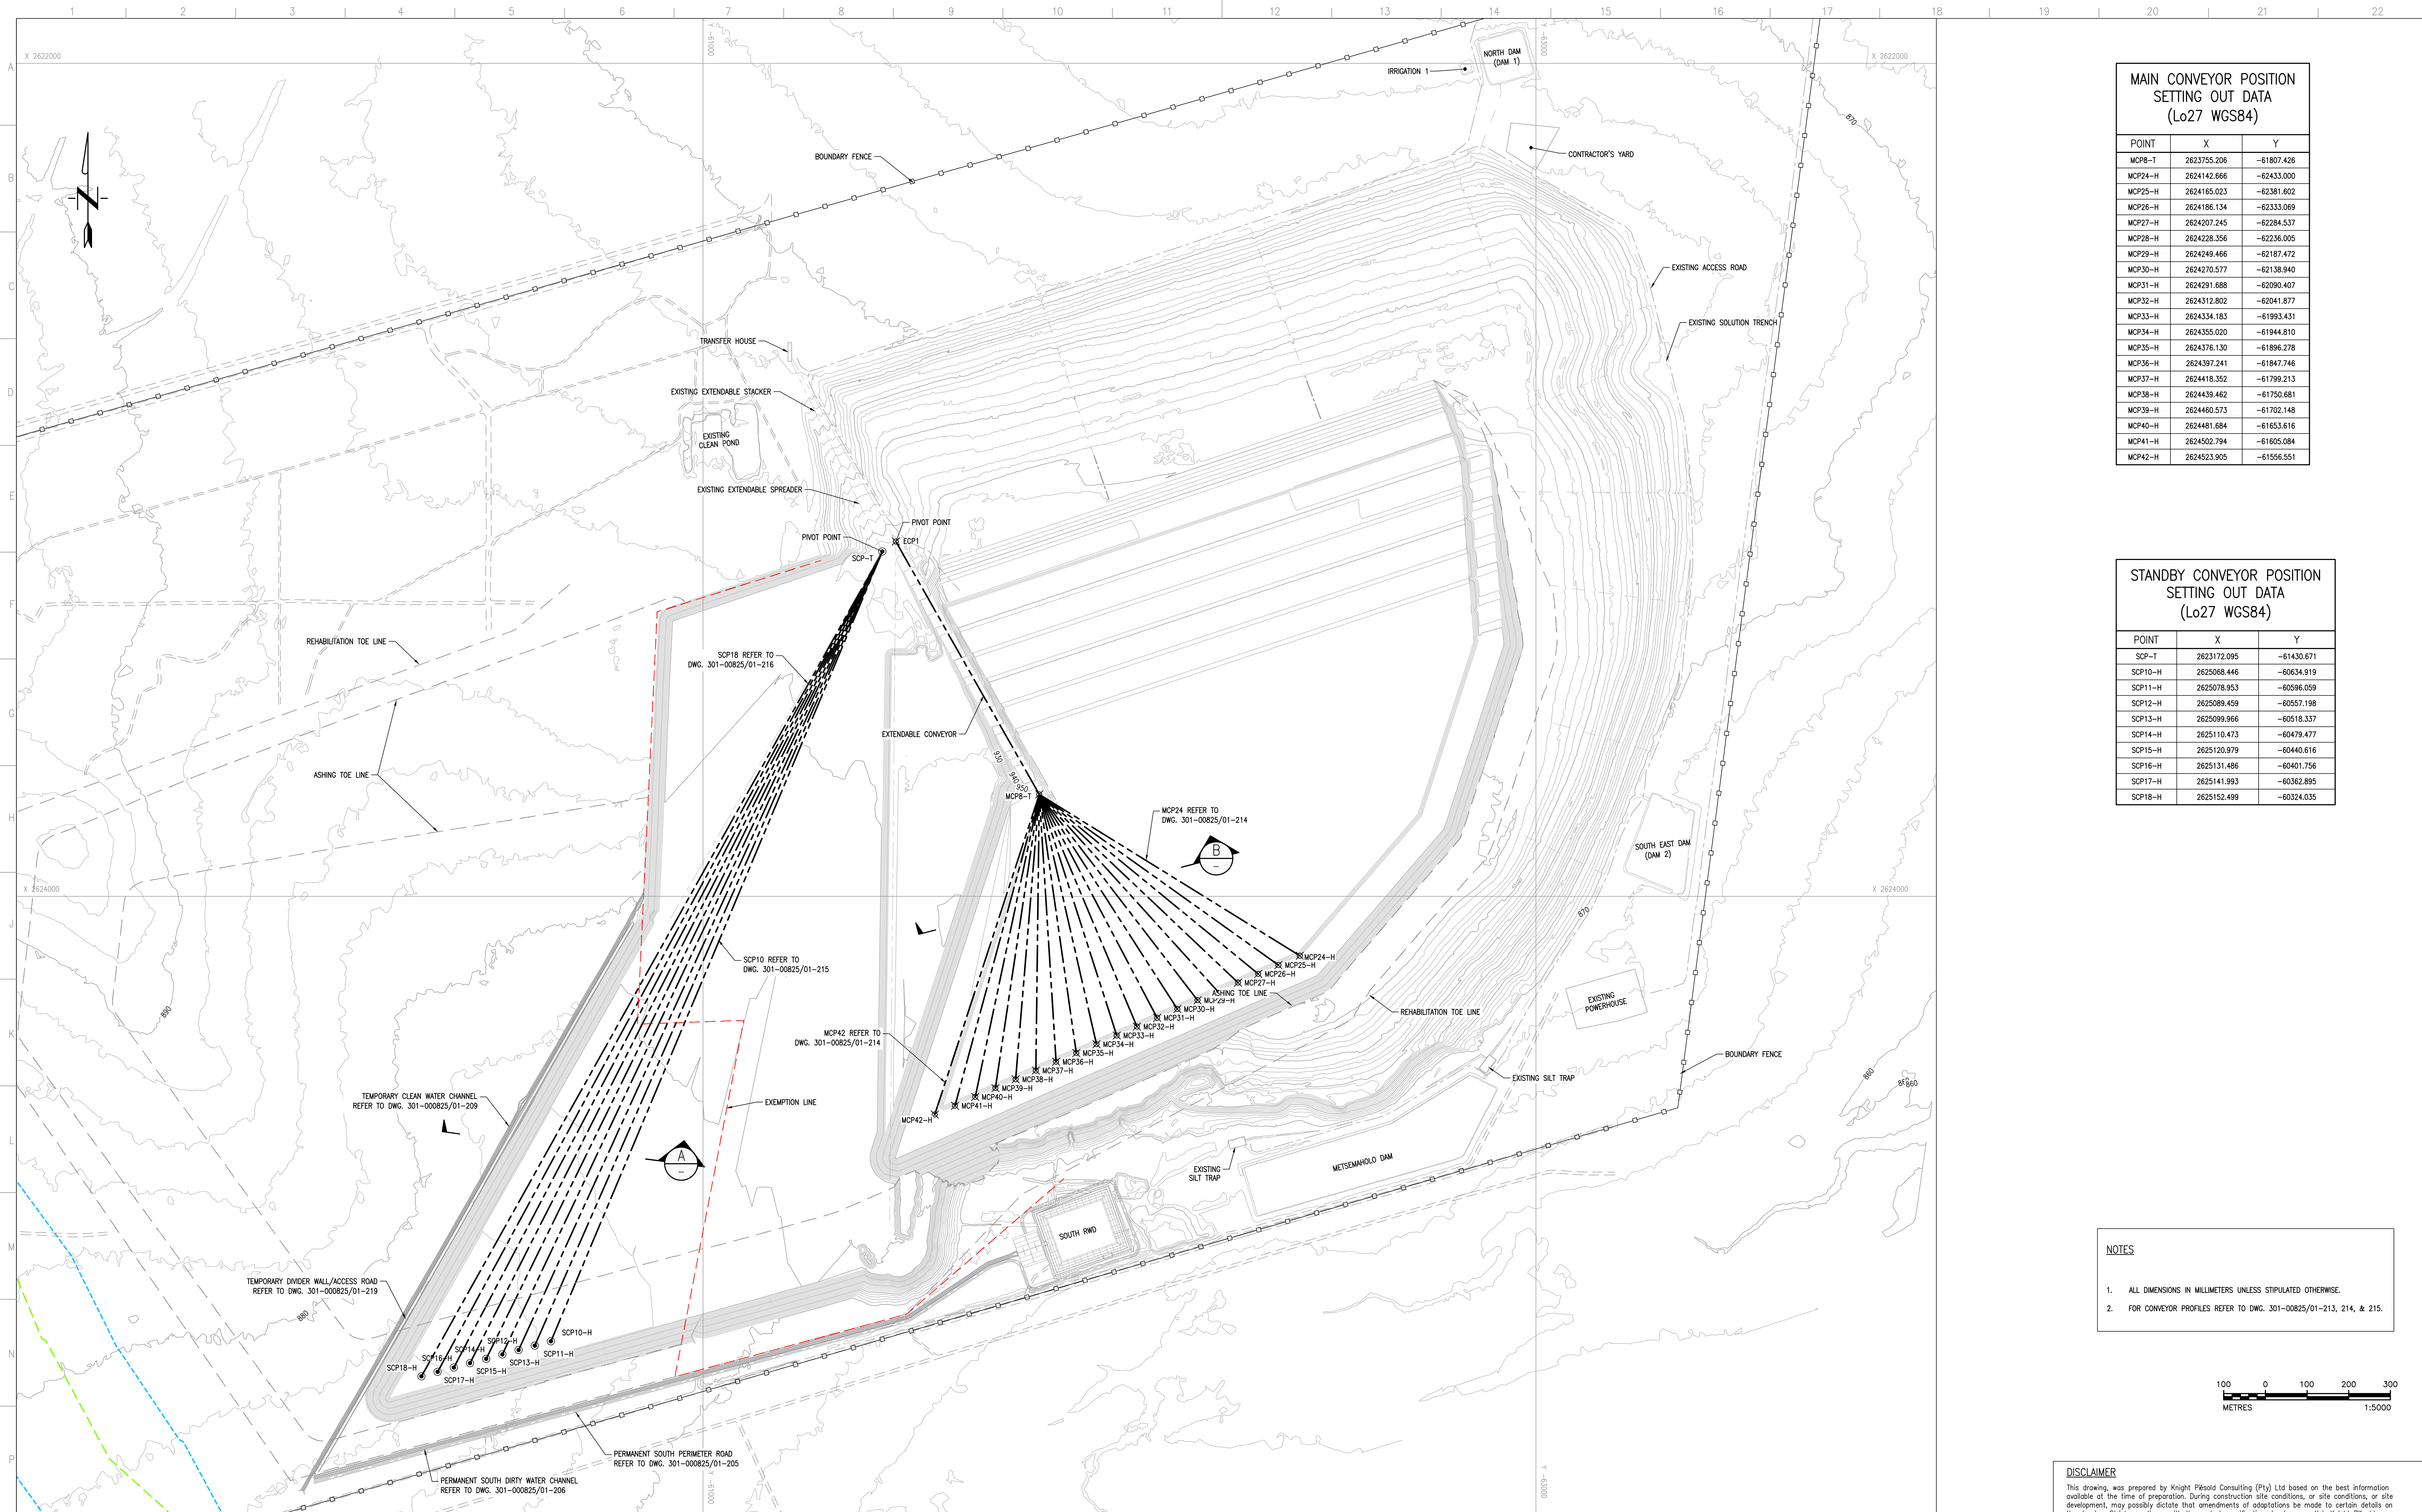

MAIN CONVEYOR POSITION SETTING OUT DATA (Lo27 WGS84)		
POINT	X	Y
MCP8-T	2623755.206	-61807.426
MCP24-H	2624142.666	-62433.000
MCP25-H	2624165.023	-62381.602
MCP26-H	2624186.134	-62333.069
MCP27-H	2624207.245	-62284.537
MCP28-H	2624228.356	-62236.005
MCP29-H	2624249.466	-62187.472
MCP30-H	2624270.577	-62138.940
MCP31-H	2624291.688	-62090.407
MCP32-H	2624312.802	-62041.877
MCP33-H	2624334.183	-61993.431
MCP34-H	2624355.020	-61944.810
MCP35-H	2624376.130	-61896.278
MCP36-H	2624397.241	-61847.746
MCP37-H	2624418.352	-61799.213
MCP38-H	2624439.462	-61750.681
MCP39-H	2624460.573	-61702.148
MCP40-H	2624481.684	-61653.616
MCP41-H	2624502.794	-61605.084
MCP42-H	2624523.905	-61556.551

STANDBY CONVEYOR POSITION SETTING OUT DATA (Lo27 WGS84)		
POINT	X	Y
SCP-T	2623172.095	-61430.671
SCP10-H	2625068.446	-60634.919
SCP11-H	2625078.953	-60596.059
SCP12-H	2625089.459	-60557.198
SCP13-H	2625099.966	-60518.337
SCP14-H	2625110.473	-60479.477
SCP15-H	2625120.979	-60440.616
SCP16-H	2625131.486	-60401.756
SCP17-H	2625141.993	-60362.895
SCP18-H	2625152.499	-60324.035

- NOTES
- ALL DIMENSIONS IN MILLIMETERS UNLESS STIPULATED OTHERWISE.
 - FOR CONVEYOR PROFILES REFER TO DWG. 301-00825/01-213, 214, & 215.

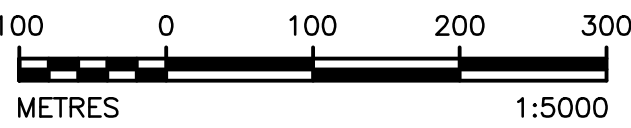

DISCLAIMER

This drawing was prepared by Knight Piesold Consulting (Pty) Ltd based on the best information available at the time of preparation. During construction site conditions, or site conditions, or site development, may possibly dictate that amendments or adaptations be made to certain details on the drawing. Strict compliance with the project specifications is also essential. Knight Piesold Consulting (Pty) Ltd will therefore not accept liability for any losses, damages or consequential losses, suffered by any party resulting from the use or implementation of the contents of this drawing, if executed or amended without fulltime supervision by Knight Piesold Consulting (Pty) Ltd.

3	25.05.20	SECTION A AMENDED	MM	TM	JRW				
2	25.05.20	ISSUED FOR CONSTRUCTION	MM	TM	JRW				
D.O.	REV	DATE	REVISION	REV	CHKD	APP	AUTH	DES	REFERENCE DRAWINGS
				BY	BY				
AUTHORISED FOR ESKOM BY: CLASSIFICATION									
CORROBORATION BY:									
APPROVED BY:									
CREATED BY:									
CREATED BY:									
SCALE									
AS SHOWN									

ESKOM HOLDINGS SOC LIM
REG NO. 2002/00037/20

Knight Piesold Consulting
P.O. BOX 704312
JOHANNESBURG 2004

ESKOM
301-00825/01-213

MATIMBA POWER STATION
MATIMBA ASH DUMP
PHASE 2 (8 YEARS LINED AREA)
MCP24 TO MCP42 AND SCP10 TO SCP18 POSITIONS
LAYOUT PLAN AND SECTIONS

0.58/61415

SHT 14
REV 3

