


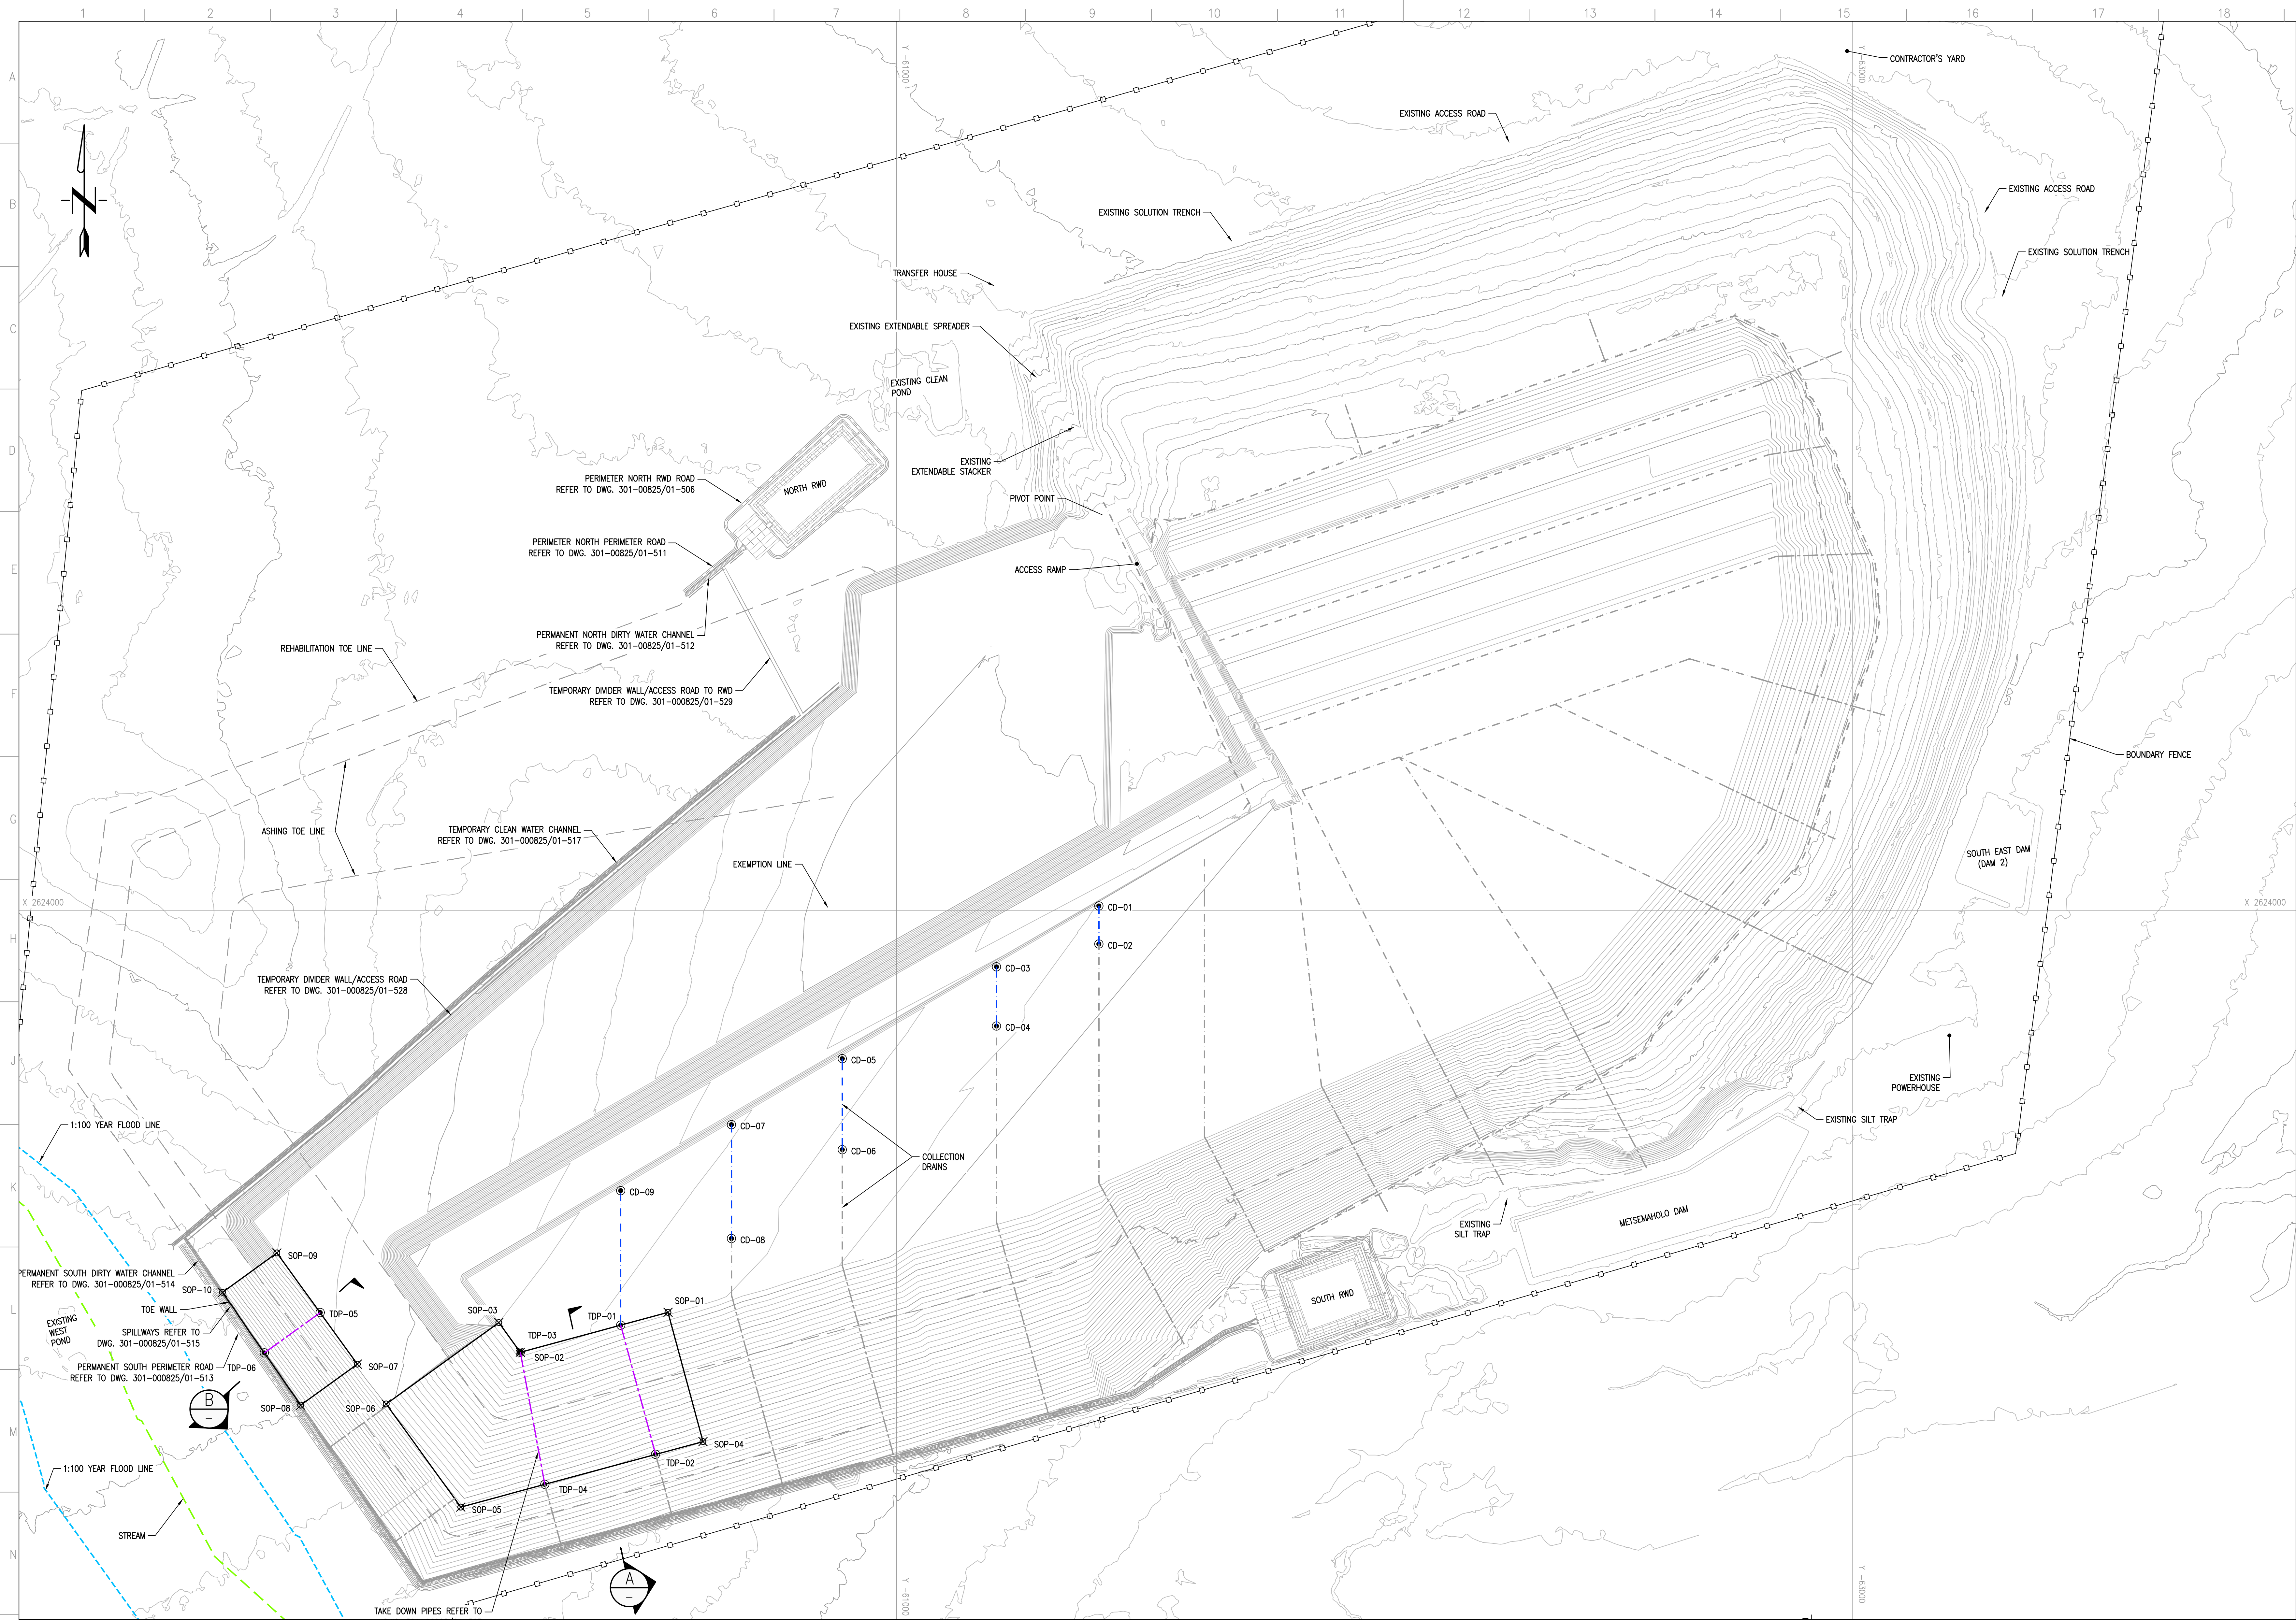



REHABILITATION SETTING OUT DATA (Lo27 WGS84)			
POINT	X	Y	Z
SOP-01	2624839.834	-60522.812	964.90
SOP-02	2624923.327	-60213.801	967.60
SOP-03	2624861.163	-60168.811	968.00
SOP-04	2625110.129	-60595.691	914.10
SOP-05	2625247.048	-60089.273	917.20
SOP-06	2625031.586	-59933.335	920.24
SOP-07	2624948.120	-59872.927	921.10
SOP-08	2625033.958	-59754.325	880.17
SOP-09	2624715.621	-59704.658	924.00
SOP-10	2624797.923	-59590.940	882.78
TDP-05	2624840.368	-59795.344	922.37

TAKE DOWN PIPES/ COLLECTION DRAINS SETTING OUT DATA (Lo27 WGS84)			
POINT	X	Y	Z
CD-01	2623990.000	-61423.689	961.94
CD-02	2624069.561	-61423.689	961.40
CD-03	2624117.464	-61209.598	963.13
CD-04	2624241.221	-61209.598	962.27
CD-05	2624309.510	-60887.034	964.92
CD-06	2624499.855	-60887.034	963.57
CD-07	2624447.447	-60655.351	966.20
CD-08	2624685.619	-60655.351	964.51
CD-09	2624585.384	-60423.669	967.49
TDP-01	2624866.585	-60423.669	965.38
TDP-02	2625136.908	-60496.644	914.91
TDP-03	2624923.327	-60213.801	967.60
TDP-04	2625199.548	-60264.962	916.61
TDP-05	2624840.368	-59795.344	922.37
TDP-06	2624924.704	-59678.484	881.33

NOTE

1. Z VALUES TO BE CONFIRMED ON SITE.

REHABILITATED ASH DUMP EXTENSION LAYOUT PLAN
SCALE 1:5000

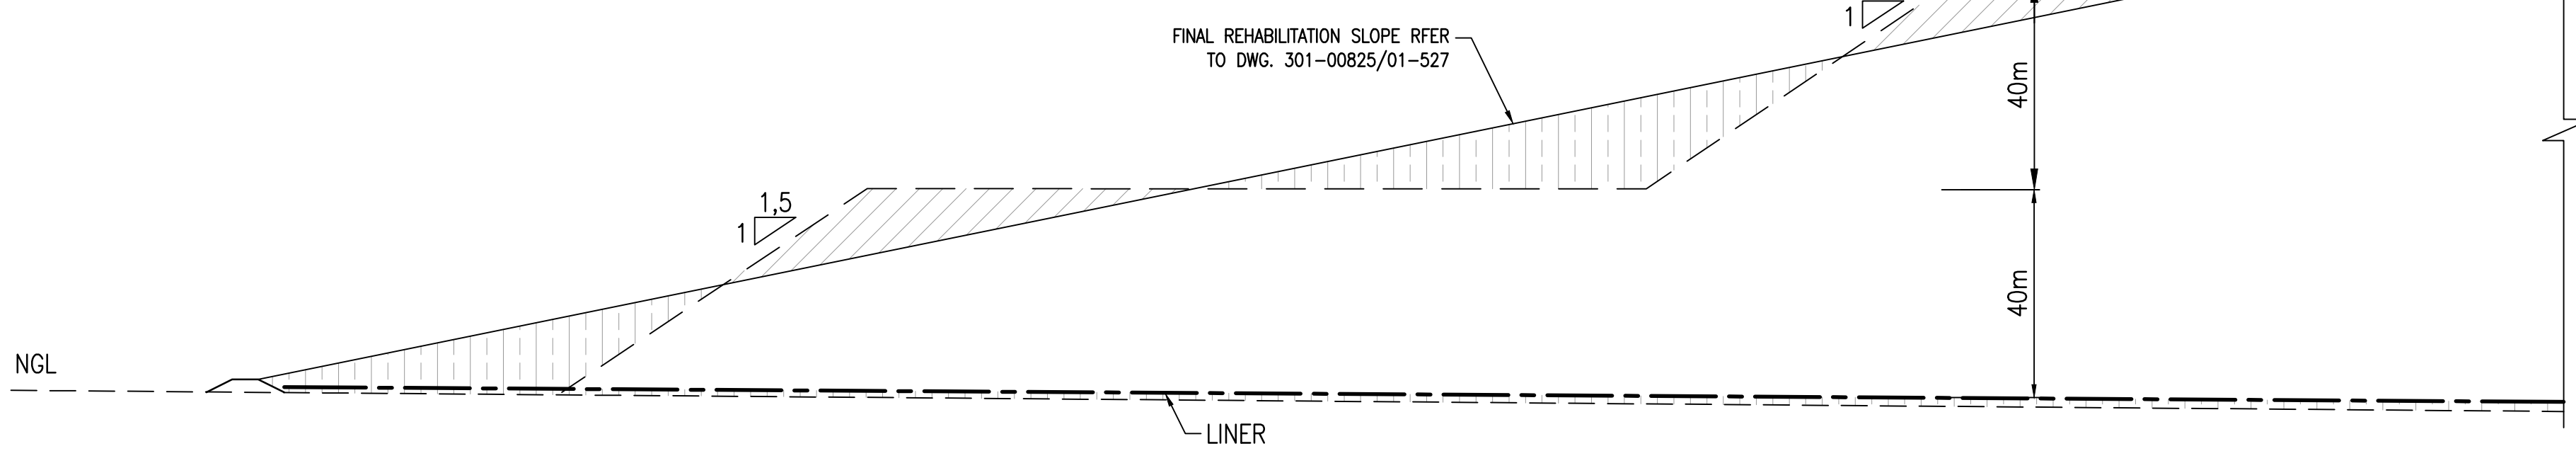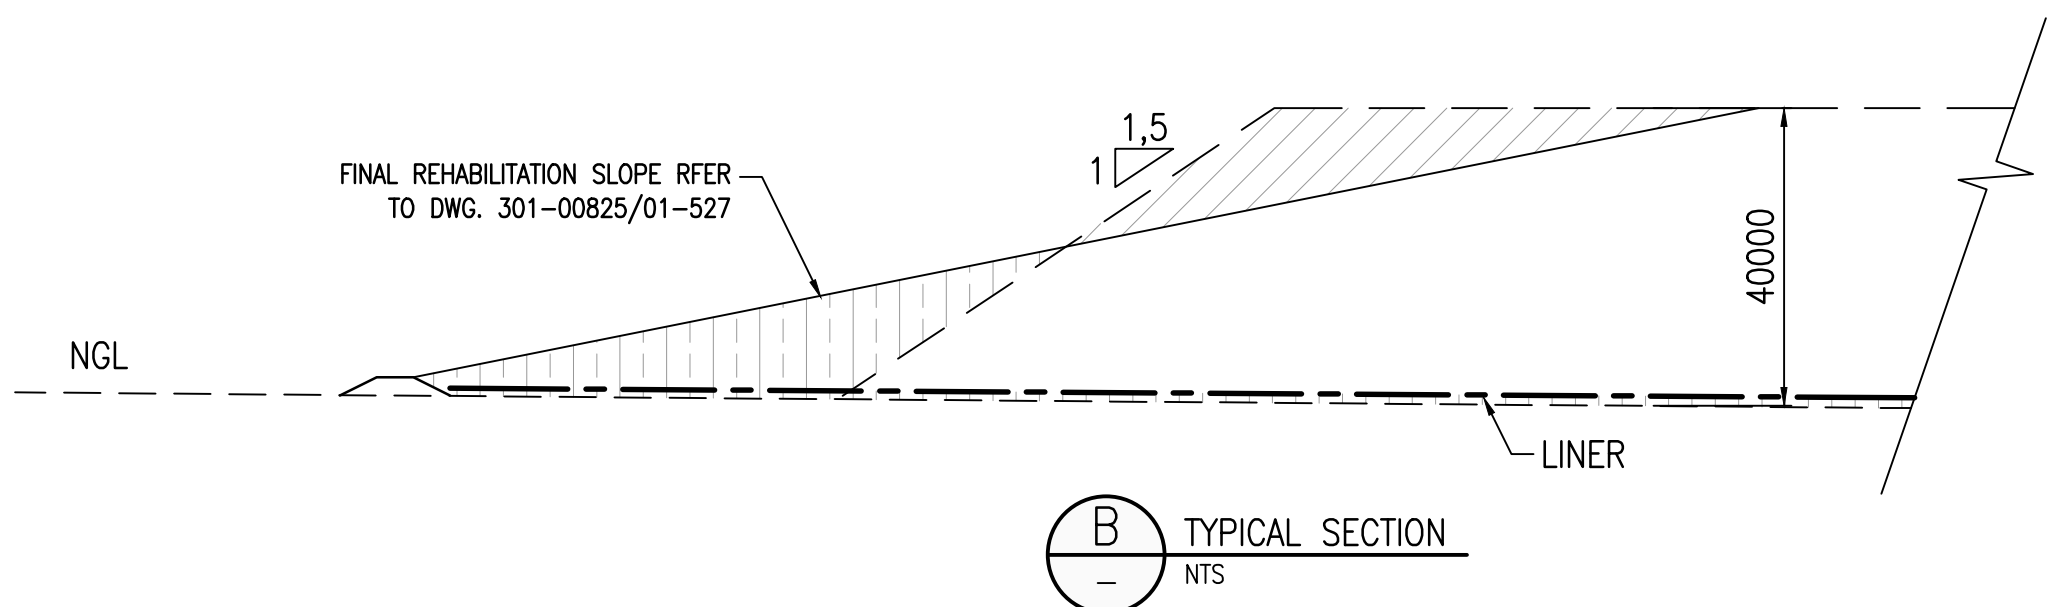

FOR CONSTRUCTION

DISCLAIMER

This drawing was prepared by Knight Piesold Consulting (Pty) Ltd based on the best information available at the time of preparation. During construction site conditions, or site conditions, or site development, may possibly dictate that amendments or adaptations be made to certain details on the drawing. Strict compliance with the project specifications is also essential. Knight Piesold Consulting (Pty) Ltd will therefore not accept liability for any losses, damages or consequential losses, suffered by any party resulting from the use or implementation of the contents of this drawing, if executed or amended without fulltime supervision by Knight Piesold Consulting (Pty) Ltd.

3	REVISIONS AMENDED	MMW	TM	JRW					
2	BLANKS ISSUED FOR CONSTRUCTION	MMW	TM	JRW					
D.O.	REV	DATE	REVISION	REV	CHKD	APP	AUTH	KKS	REFERENCE DRAWINGS
AUTHORISED FOR ESKOM BY: CLASSIFICATION				BY	BY	BY	BY	APP	
COORDINATION BY:				PES PATH					
APPROVED BY:				J.R. WILLIAMSON					
CREATED BY:				T. MOKOMA					
CREATED BY:				MK. MPHOLLO					
SCALE				AS SHOWN					

MATIMBA POWER STATION

PHASE 5 (20 YEARS LINED AREA)

REHABILITATED ASH DUMP EXTENSION LAYOUT PLAN

301-00825/01-526

0.58/61418

REV 3

SHT 27

REV 3