


PERMANENT NORTH DIRTY WATER CHANNEL LAYOUT PLAN
SCALE 1:1250

DIRTY WATER CHANNEL SETTING OUT DATA (Lo27 WGS24)		
POINT	X	Y
SOP-01	2623794.256	-59341.858
SOP-02	2623791.185	-59346.177
SOP-03	2623690.210	-59622.971
SOP-04	2623587.397	-59904.803
SOP-05	2623484.583	-60186.635
SOP-06	2623381.770	-60468.467
SOP-07	2623354.505	-60543.206
SOP-08	2623341.468	-60558.953

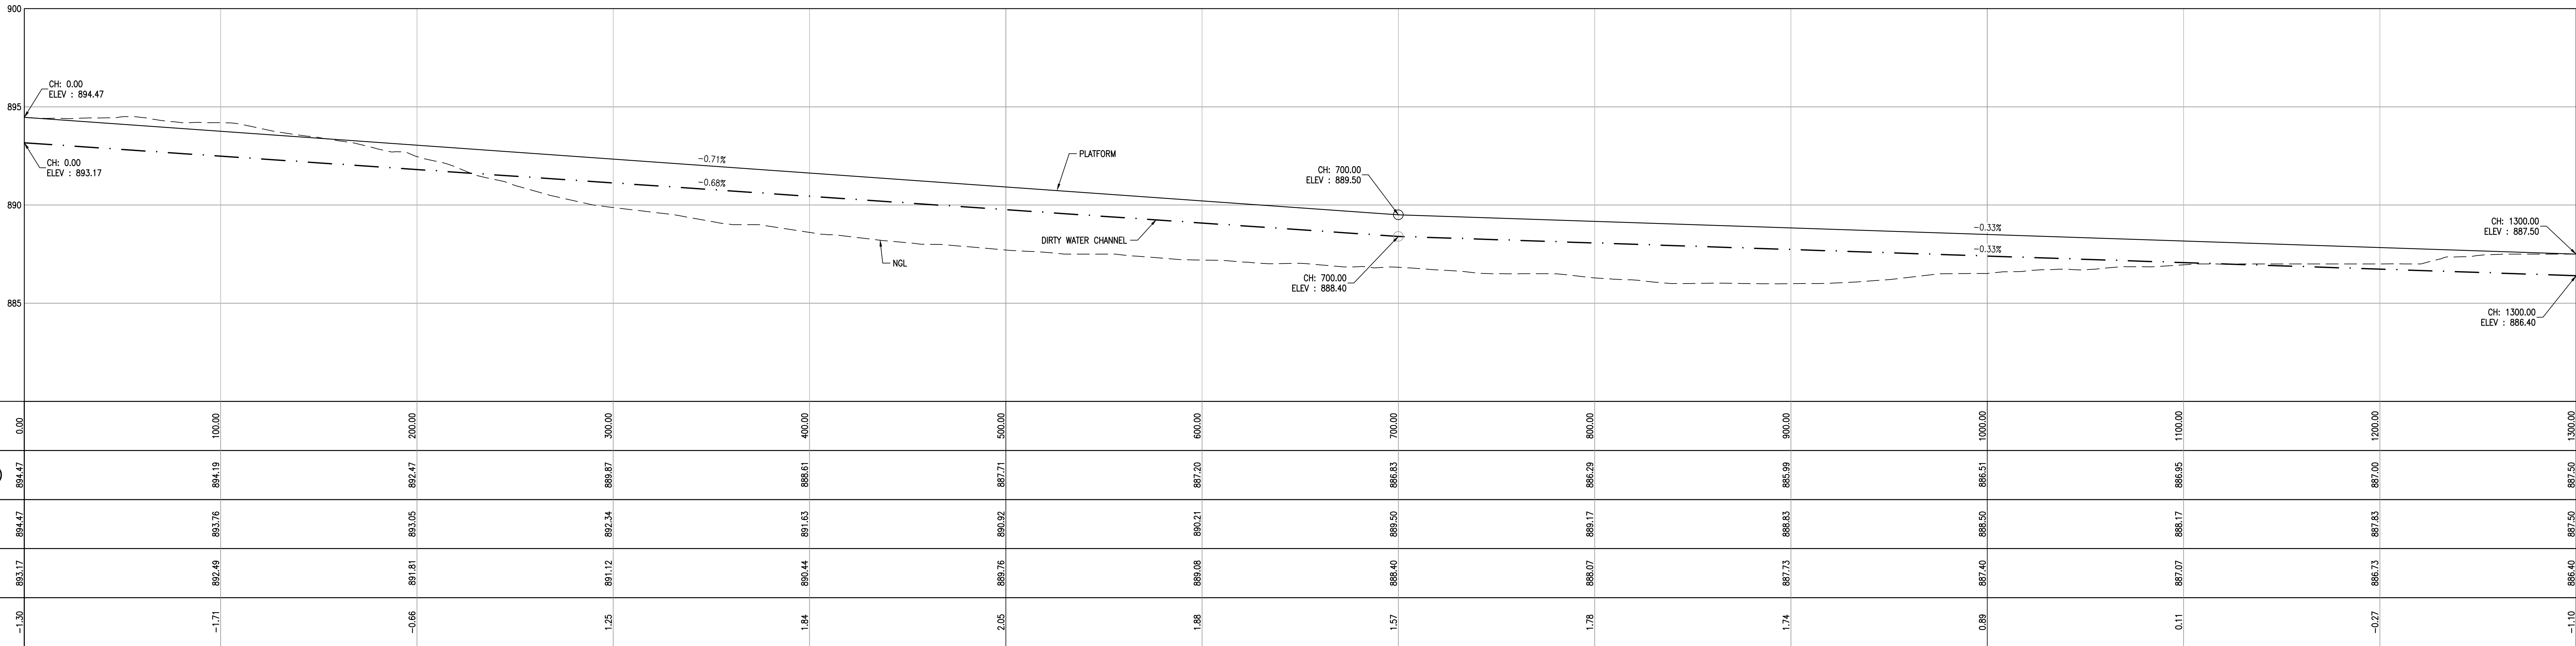

PERMANENT NORTH DIRTY WATER CHANNEL LONGITUDINAL SECTION
SCALE 1:1250

- NOTES
- ALL DIMENSIONS IN MILLIMETERS UNLESS STIPULATED OTHERWISE.
 - THESE SECTIONS REFLECT NGL, i.e. NO ACCOUNT TAKEN OF STRIPPING DEPTH AND 300mm PROTECTION LAYER.



DISCLAIMER

This drawing was prepared by Knight Piesold Consulting (Pty) Ltd based on the best information available at the time of preparation. During construction site conditions, or site conditions, or site development, may possibly dictate that amendments or adaptations be made to certain details on the drawing. Strict compliance with the project specifications is also essential. Knight Piesold Consulting (Pty) Ltd will therefore not accept liability for any losses, damages or consequential losses, suffered by any party resulting from the use or implementation of the contents of this drawing, if executed or amended without fulltime supervision by Knight Piesold Consulting (Pty) Ltd.

1. BUILDING ISSUED FOR CONSTRUCTION		MWM		TM		JRM		APR		KSS		REFERENCE DRAWINGS	
D.O.	REV	DATE	REVISION	REV	BY	APP	BY	APP	BY	APP	BY	REFERENCE DRAWINGS	
AUTHORISED FOR ESKOM BY:		CLASSIFICATION		PES PATH		MWM		TM		JRM		APR	
COORDINATION BY:		PES PATH		MWM		TM		JRM		APR		KSS	
APPROVED BY:		JR WILLIAMSON		KSS		PES PATH		MWM		TM		JRM	
CREATED BY:		T. MOKOMA		KSS		PES PATH		MWM		TM		JRM	
CREATED BY:		MK. MPHOLE		KSS		PES PATH		MWM		TM		JRM	
SCALE		AS SHOWN		KSS		PES PATH		MWM		TM		JRM	
Eskom Holdings SOC Ltd		REG NO. 2002/050037/00		KSS		PES PATH		MWM		TM		JRM	
0.58/61421		KSS		PES PATH		MWM		TM		JRM		APR	
301-00825/01-824		KSS		PES PATH		MWM		TM		JRM		APR	
REV 1		KSS		PES PATH		MWM		TM		JRM		APR	
REV 1		KSS		PES PATH		MWM		TM		JRM		APR	

FOR CONSTRUCTION