




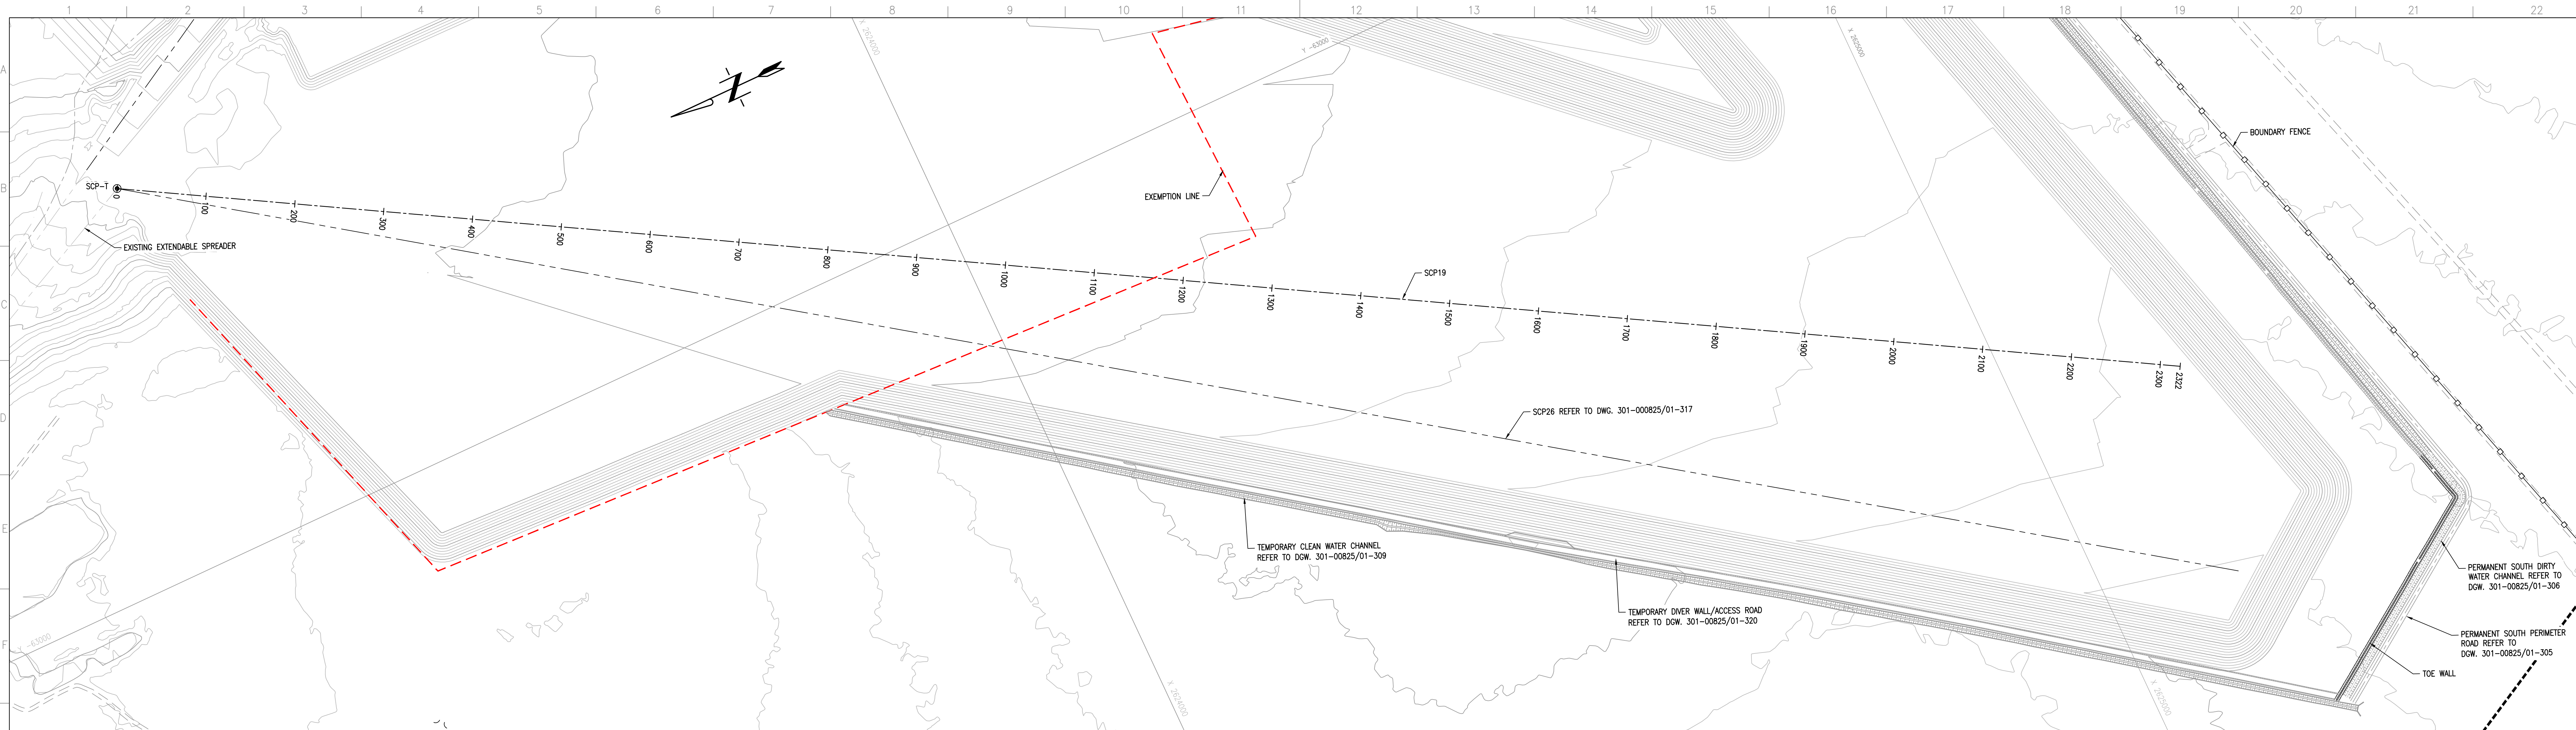

SCP19 LAYOUT PLAN
SCALE 1:2500

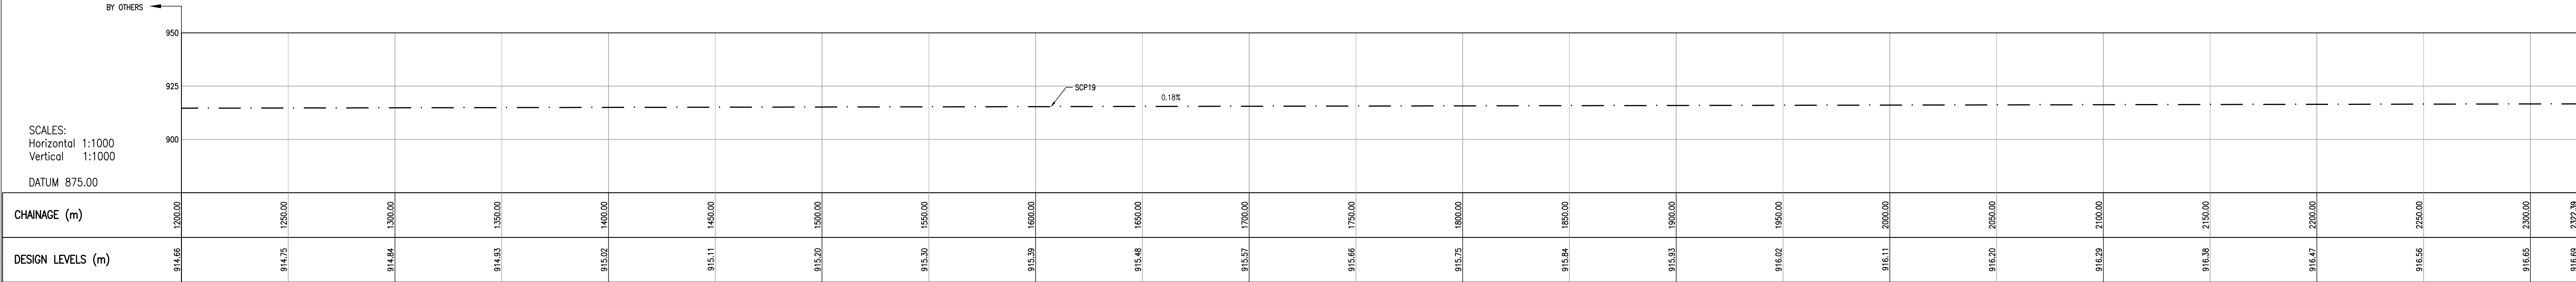

SCP19 LONGITUDINAL SECTION CH. 1200 TO CH. 2322.39
SCALE 1:1000

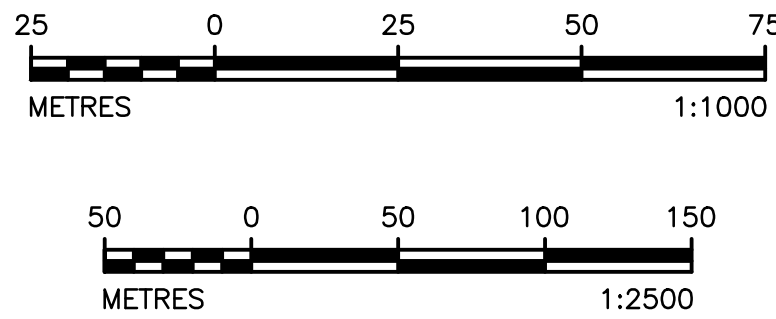

- NOTES
- ALL DIMENSIONS IN MILLIMETERS UNLESS STIPULATED OTHERWISE.
 - FOR SETTING OUT POINTS REFER TO DWG. 301-00825/01-314.
 - TEMPORARY DRAINAGE CANALS TO BE CONSTRUCTED IN AREAS WHERE PONDING IS NOTED ON SITE DURING ASHING.

FOR CONSTRUCTION

DISCLAIMER

This drawing was prepared by Knight Piesold Consulting (Pty) Ltd based on the best information available at the time of preparation. During construction site conditions, or site conditions, or site development, may possibly dictate that amendments or adaptations be made to certain details on the drawing. Strict compliance with the project specifications is also essential. Knight Piesold Consulting (Pty) Ltd will therefore not accept liability for any losses, damages or consequential losses, suffered by any party resulting from the use or implementation of the contents of this drawing, if executed or amended without fulltime supervision by Knight Piesold Consulting (Pty) Ltd.

REV	BY	CHKD	APP	DATE	REFERENCE
3	25.05.20	LONGITUDINAL SECTION AMENDED	MKM	TM	JRW
2	25.05.20	ISSUED FOR CONSTRUCTION	MKM	TM	JRW

D.O. REV. DATE REVISION

AUTHORISED FOR ESKOM BY: CLASSIFICATION

COORDINATION BY: PBS PATH

APPROVED BY: JR WILLIAMSON

CREATED BY: T. MOKOMA

CREATED BY: MK. MPHOLLO

SCALE: AS SHOWN

KNIGHT PIESOLD CONSULTING

ESKOM HOLDINGS SOC. LIM

REG. NO. 2002/016037/20

MATIMBA POWER STATION

MATIMBA ASH DUMP

PHASE 3 (12 YEARS LINED AREA)

SCP19 POSITION

LAYOUT PLAN AND LONGITUDINAL SECTIONS

301-00825/01-316

0.58/61416

REV 3

REV 3

SHT 17