


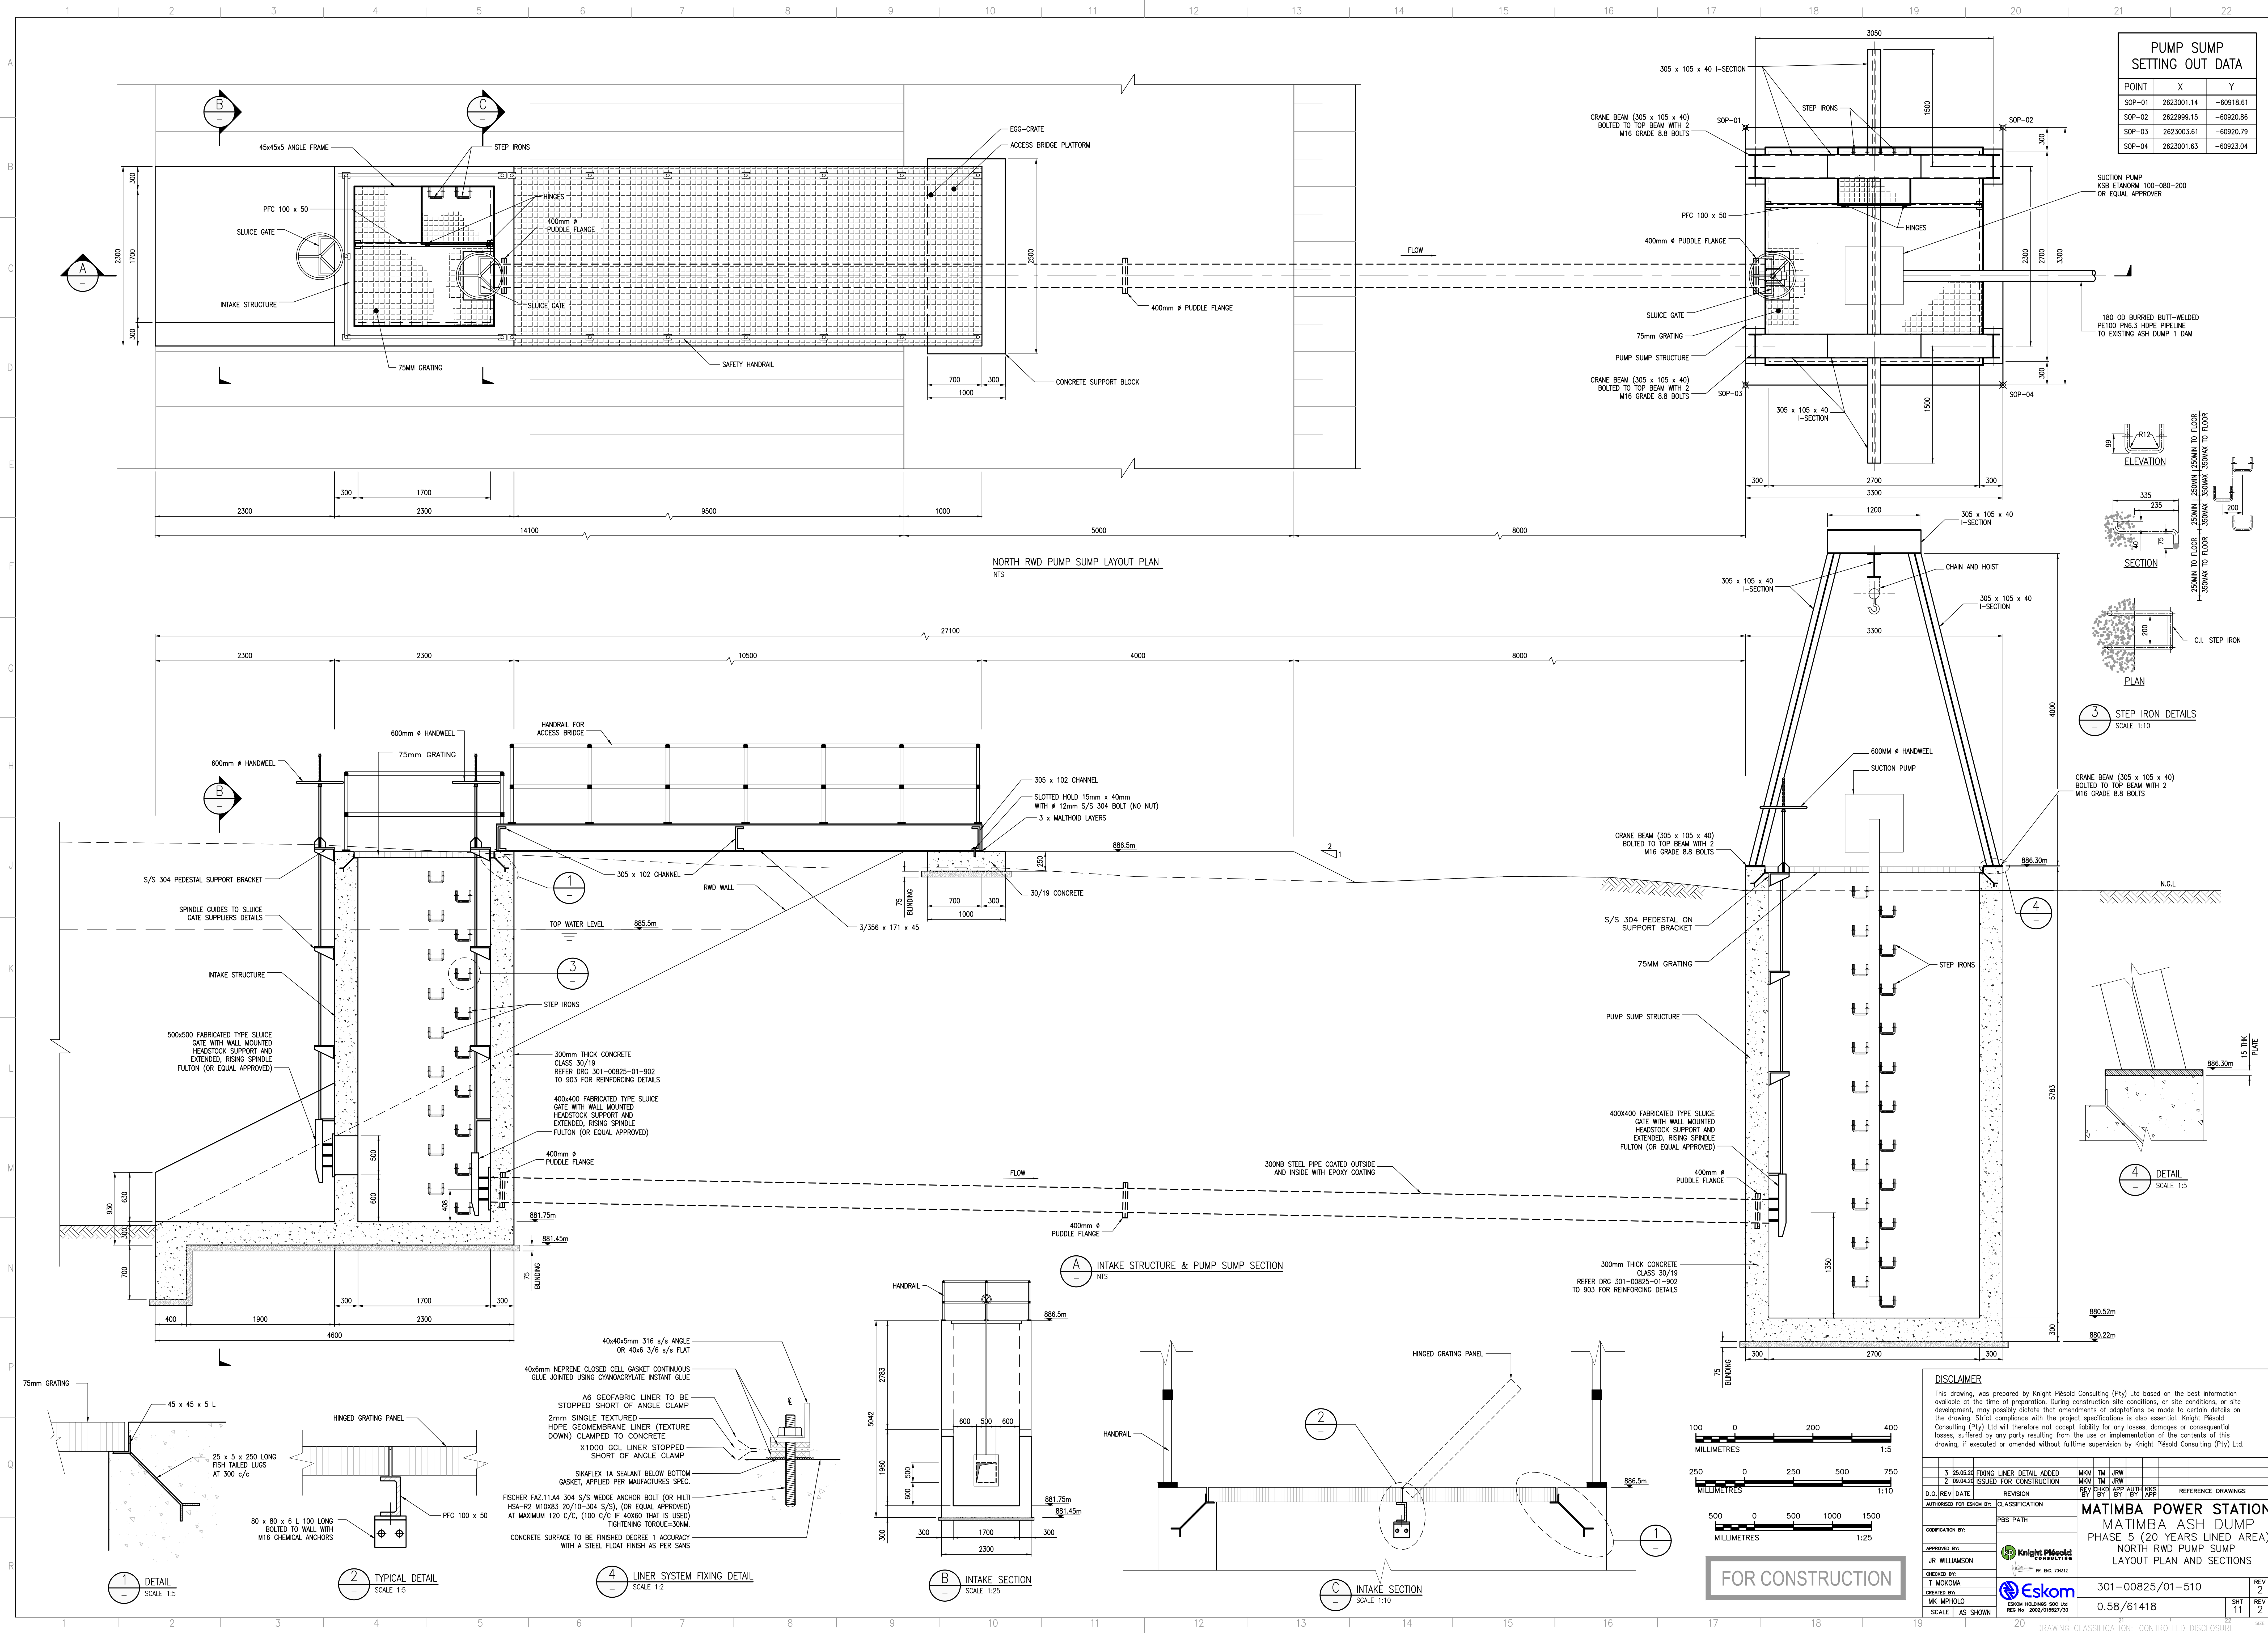

DISCLAIMER This drawing was prepared by Knight Piesold Consulting (Pty) Ltd based on the best information available at the time of preparation. During construction site conditions, or site conditions, or site development, may possibly dictate that amendments or adaptations be made to certain details on the drawing. Strict compliance with the project specifications is also essential. Knight Piesold Consulting (Pty) Ltd will therefore not accept liability for any losses, damages or consequential losses, suffered by any party resulting from the use or implementation of the contents of this drawing, if executed or amended without full-time supervision by Knight Piesold Consulting (Pty) Ltd.									
REVISIONS									
3	25.05.2018	FIXING LINER DETAIL ADDED	MMK	TM	JRW				
2	25.05.2018	ISSUED FOR CONSTRUCTION	MMK	TM	JRW				
D.O. REV. DATE			REVISION			REFERENCE DRAWINGS			
AUTHORISED FOR ESDM BY:			CLASSIFICATION			REV. CHECKED APP. AUTH. KKS			
COORDINATION BY:			PERS PATH			BY: TM			
APPROVED BY:			JR WILLIAMSON			KNIGHT PIESOLD CONSULTING			
CREATED BY:			T. MOKOMA			P. B. ENG. 704312			
CREATED BY:			MK. MPHOLLO			ESKOM HOLDINGS SOC. LIM.			
SCALE			AS SHOWN			SHT 11			
						REV 2			

MATIMBA POWER STATION
MATIMBA ASH DUMP
PHASE 5 (20 YEARS LINED AREA)
NORTH RWD PUMP SUMP
LAYOUT PLAN AND SECTIONS

301-00825/01-510

0.58/61418

DRAWING CLASSIFICATION: CONTROLLED DISCLOSURE