



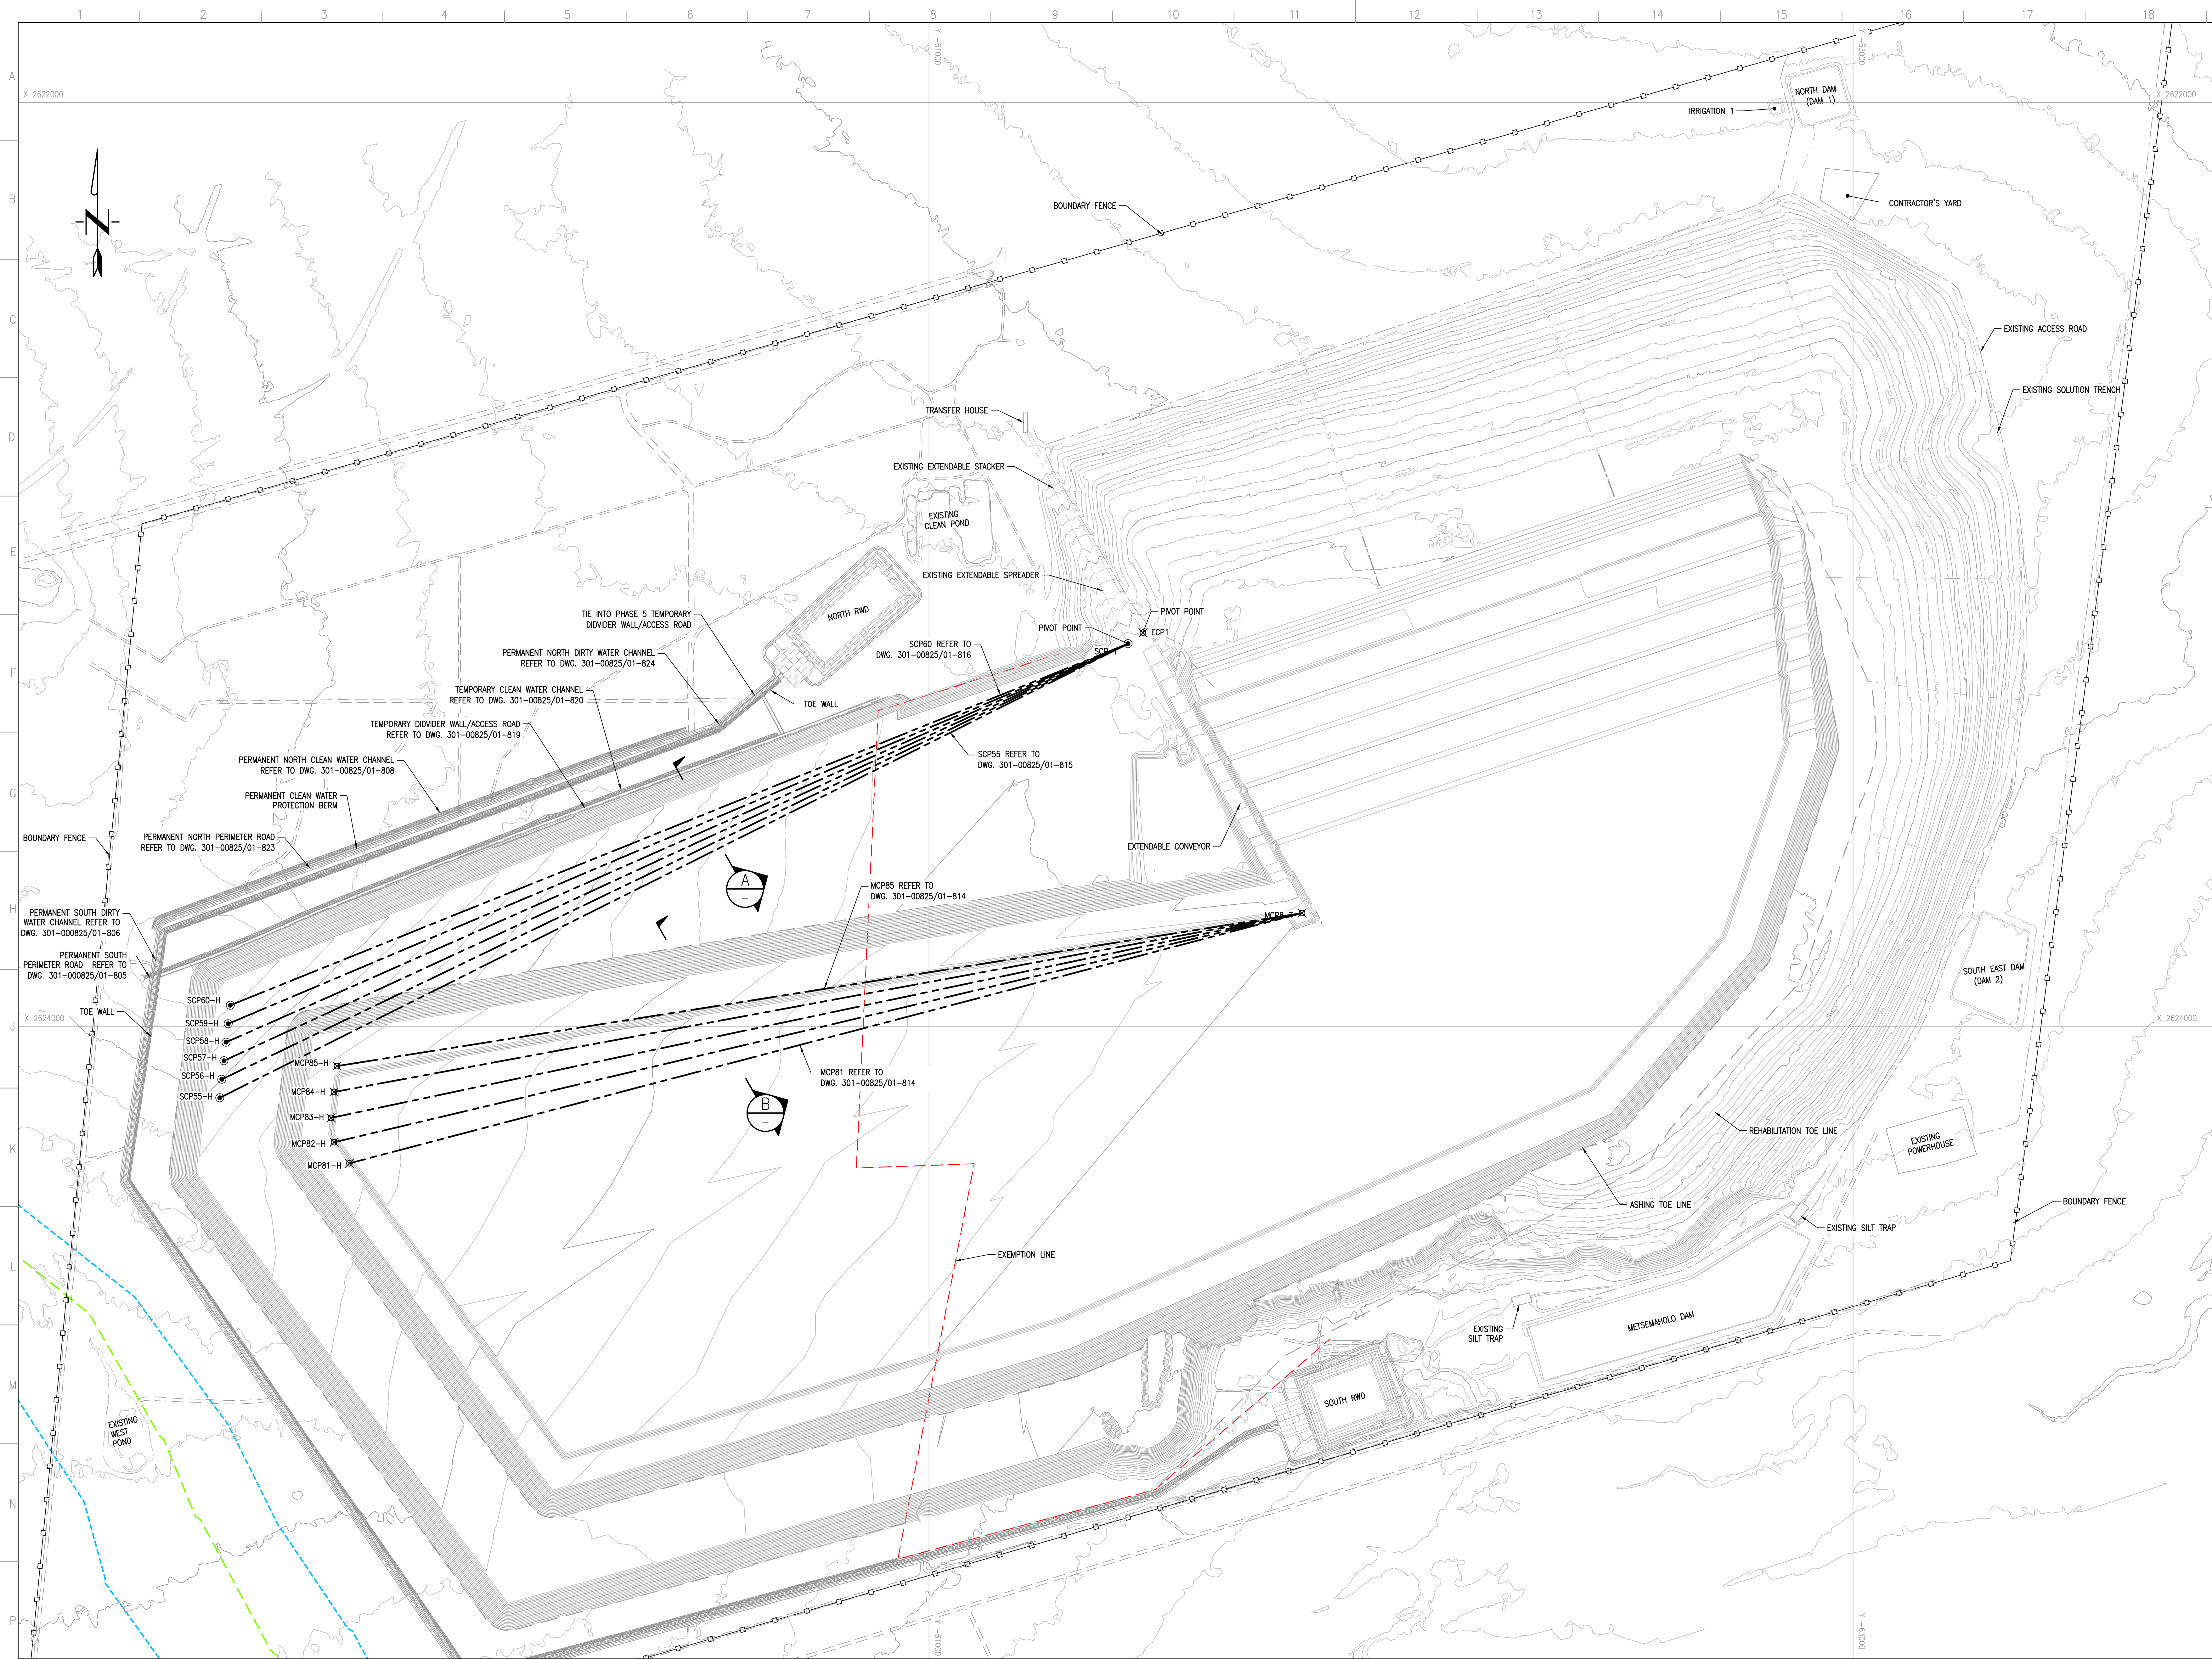

MAIN CONVEYOR POSITION SETTING OUT DATA (Lo27 WGS84)			
POINT	X	Y	Z
MCP8-T	2623755.206	-61807.426	952.50
MCP81-H	2624296.688	-59745.464	974.36
MCP82-H	2624251.043	-59712.429	974.59
MCP83-H	2624198.379	-59705.792	974.76
MCP84-H	2624142.346	-59712.177	975.11
MCP85-H	2624086.314	-59718.562	965.87

STANDBY CONVEYOR POSITION SETTING OUT DATA (Lo27 WGS84)			
POINT	X	Y	Z
SCP-T	2623172.095	-61430.671	912.50
SCP55-H	2624154.886	-59464.659	929.26
SCP56-H	2624114.902	-59469.426	930.02
SCP57-H	2624074.819	-59473.994	930.85
SCP58-H	2624034.735	-59478.562	931.86
SCP59-H	2623994.651	-59483.129	932.98
SCP60-H	2623954.568	-59487.697	934.22

- NOTES
- ALL DIMENSIONS IN MILLIMETERS UNLESS STIPULATED OTHERWISE.
 - FOR CONVEYOR PROFILES REFER TO DWG. 301-00825/01-814, 815, & 816.

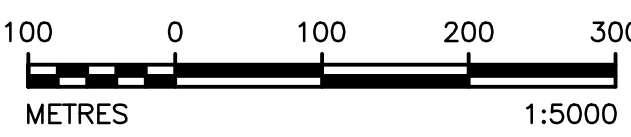

MCP81 TO MCP85 AND SCP55 TO SCP60 POSITIONS LAYOUT PLAN
SCALE 1:5000

