



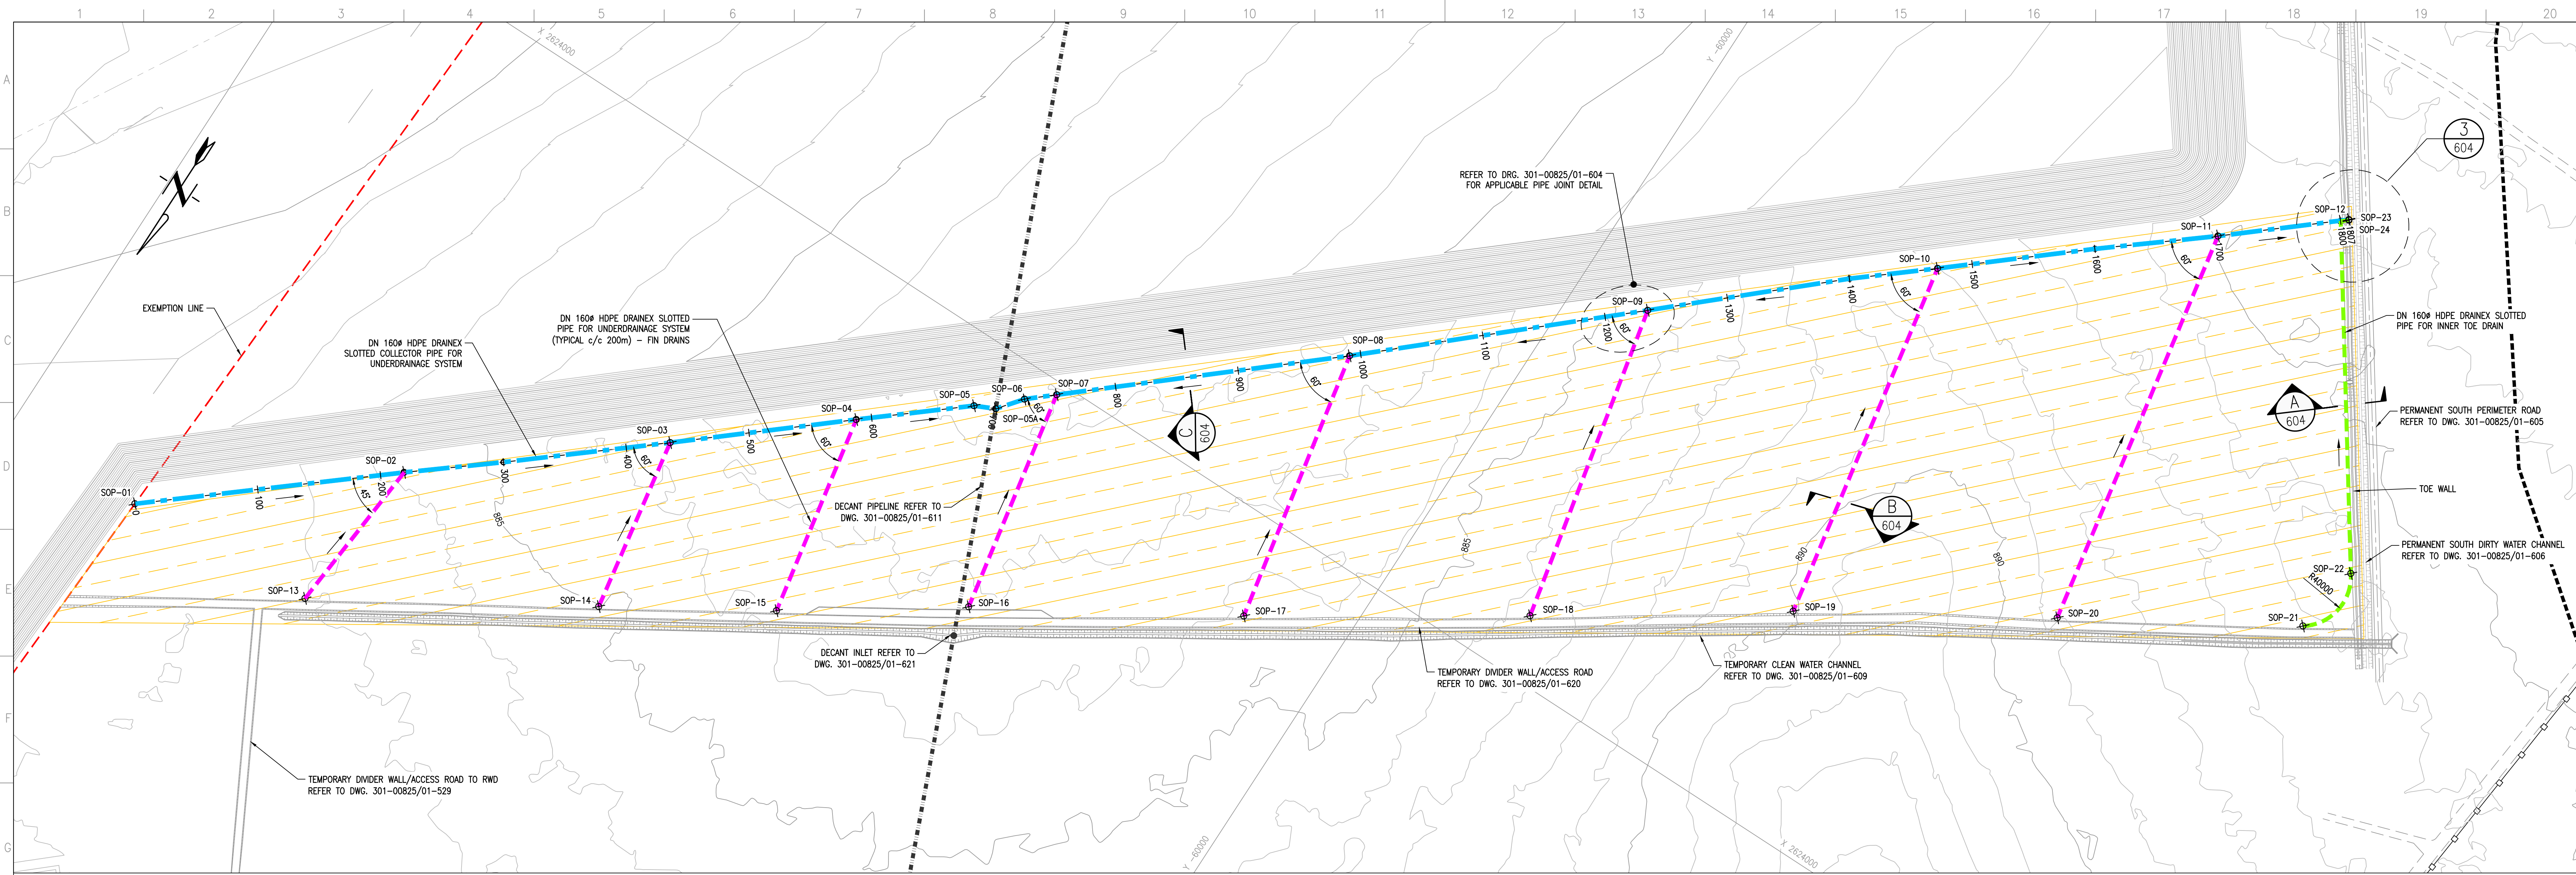


UNDERDRAINAGE LINER SYSTEM LAYOUT PLAN
SCALE 1:2000

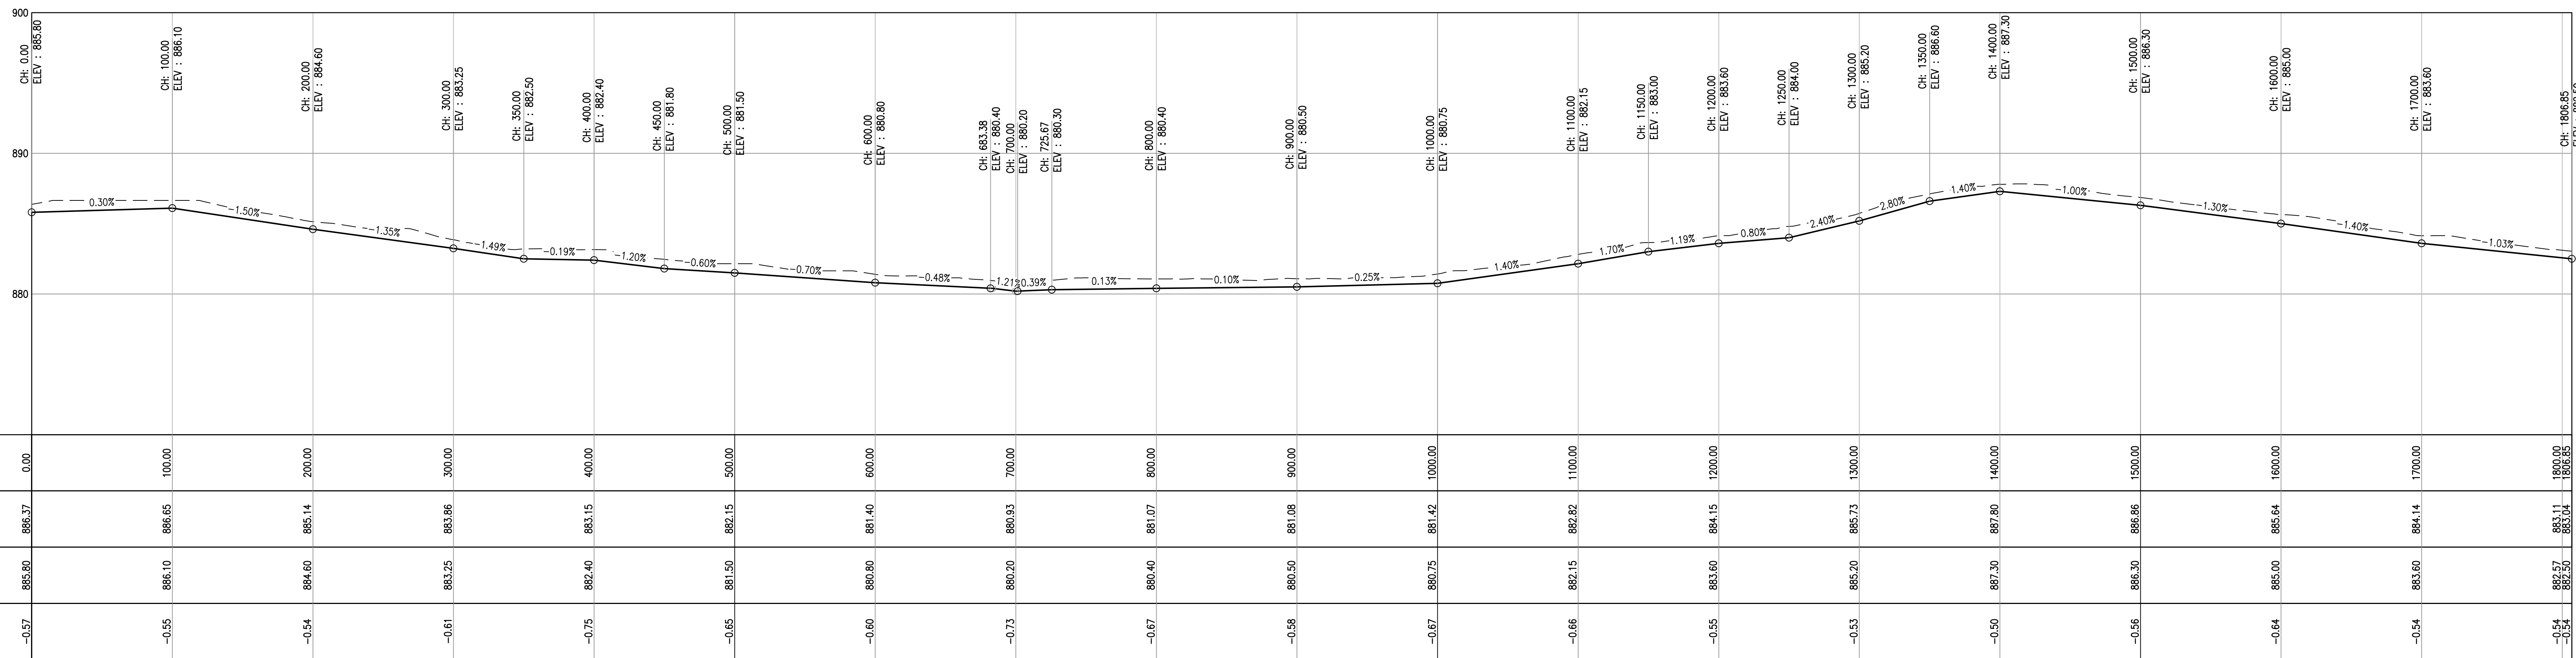

COLLECTION PIPE LONGITUDINAL SECTION
SCALE 1:2000

UNDERDRAINAGE SETTING OUT DATA (Lo27 WCS84)		
POINT	X	Y
SOP-01	2623509.731	-60880.712
SOP-02	2623649.801	-60712.025
SOP-03	2623787.361	-60544.783
SOP-04	2623885.114	-60428.811
SOP-05	2623946.435	-60355.090
SOP-05A	2623953.902	-60339.008
SOP-06	2623973.144	-60323.744
SOP-07	2623990.342	-60303.850
SOP-08	2624146.004	-60122.414
SOP-09	2624308.317	-59940.347
SOP-10	2624464.563	-59762.350
SOP-11	2624610.189	-59585.505
SOP-12	2624679.092	-59505.033
SOP-13	2623520.759	-60723.693
SOP-14	2623644.773	-60520.980
SOP-15	2623720.431	-60398.635
SOP-16	2623807.791	-60270.044
SOP-17	2623922.965	-60079.466
SOP-18	2624049.399	-59885.498
SOP-19	2624168.595	-59709.075
SOP-20	2624280.648	-59527.187
SOP-21	2624383.507	-59356.946
SOP-22	2624440.184	-59347.658
SOP-23	2624674.375	-59509.836
SOP-24	2624678.710	-59504.710

DISCLAIMER
This drawing was prepared by Knight Piesold Consulting (Pty) Ltd based on the best information available at the time of preparation. During construction site conditions, or site conditions, or site development, may possibly dictate that amendments or adaptations be made to certain details on the drawing. Strict compliance with the project specifications is also essential. Knight Piesold Consulting (Pty) Ltd will therefore not accept liability for any losses, damages or consequential losses, suffered by any party resulting from the use or implementation of the contents of this drawing, if executed or amended without fulltime supervision by Knight Piesold Consulting (Pty) Ltd.

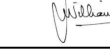3	25.05.20	SETTING OUT POINTS AMENDED	MKM	TM	JRW				
2	25.05.20	ISSUED FOR CONSTRUCTION	MKM	TM	JRW				
D.O.	REV	DATE	REVISION	REV	CHKD	APP	AUTH	DATE	REFERENCE DRAWINGS
AUTHORISED FOR ESKOM BY:			CLASSIFICATION			MATIMBA POWER STATION MATIMBA ASH DAM PHASE 6 (24 YEARS LINED A UNDERGRANDE LINER SYSTEM LAYOUT PLAN			
COORDINATION BY:			PBS PATH						
APPROVED BY:									
JRW WILLIAMSON			 PR. ENG. 764232						
HODGINS									
CREATED BY:									
CREATED BY:						301-00825/01-603 0.58/61419			
MK MPHOLO			 ESKOM HOLDINGS SOC LTD SCALE 1: 2502/01/0527/3						
AS SHOWN									
						SHT 4			

FOR CONSTRUCTION

MATIMBA POWER STATION
PHASE 6 (24 YEARS LINED AREA)
UNDERDRAINAGE LINER SYSTEM
LAYOUT PLAN

301-00825/01-603	REV 3
0.58/61419	REV 3