


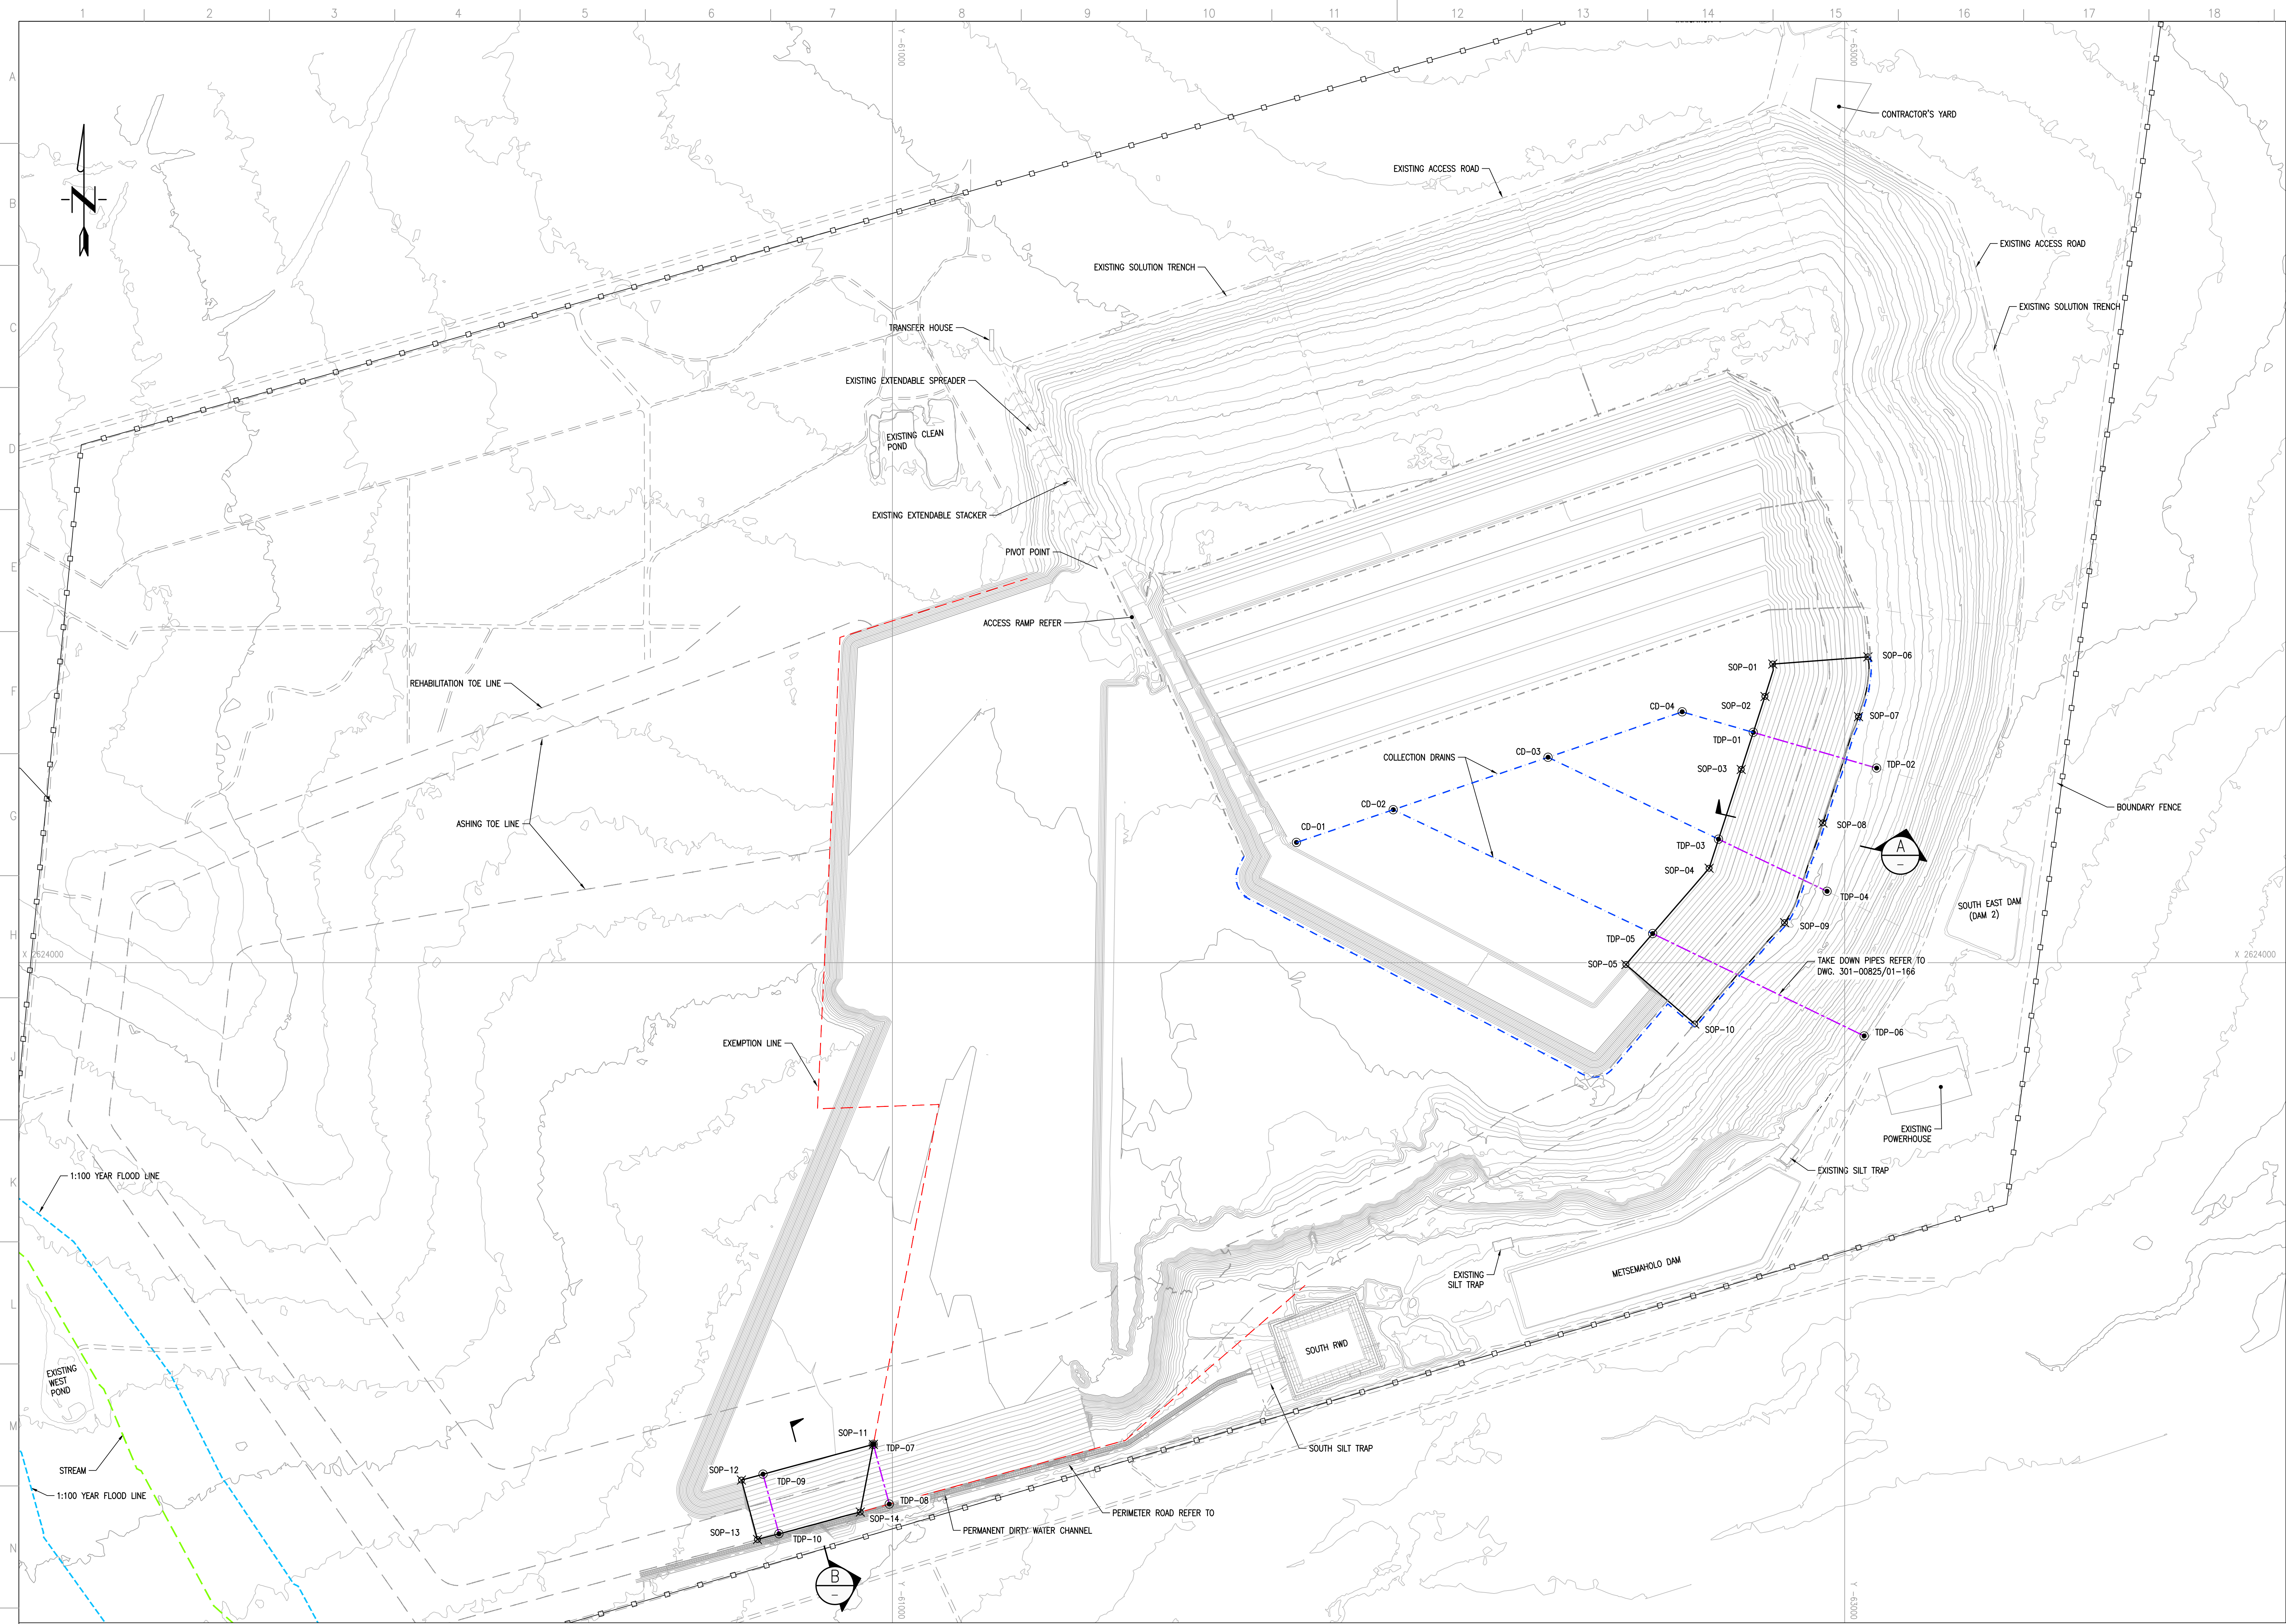


REHABILITATION SETTING OUT DATA (Lo27 WGS84)			
POINT	X	Y	Z
SOP-01	2623372.970	-62849.060	958.90
SOP-02	2623441.083	-62832.704	959.07
SOP-03	2623594.335	-62782.853	959.06
SOP-04	2623801.762	-62715.382	959.08
SOP-05	2624003.994	-62540.682	959.19
SOP-06	2623357.918	-63048.891	918.82
SOP-07	2623483.310	-63029.114	919.05
SOP-08	2623706.626	-62954.401	919.50
SOP-09	2623916.018	-62873.923	920.00
SOP-10	2624128.820	-62685.183	921.00
SOP-11	2625011.630	-60960.009	911.50
SOP-12	2625086.535	-60682.957	913.50
SOP-13	2625211.290	-60716.686	887.65
SOP-14	2625153.714	-60932.577	886.00



TAKE DOWN PIPES/ COLLECTION DRAINS SETTING OUT DATA (Lo27 WGS84)			
POINT	X	Y	Z
CD-01	2623747.653	-61848.714	959.98
CD-02	2623678.804	-62052.062	959.79
CD-03	2623568.723	-62377.188	959.49
CD-04	2623473.345	-62658.891	959.23
TDP-01	2623516.481	-62808.178	959.06
TDP-02	2623591.343	-63067.264	915.42
TDP-03	2623740.712	-62735.245	959.08
TDP-04	2623850.201	-62963.186	917.43
TDP-05	2623938.986	-62596.839	959.15
TDP-06	2624153.873	-63041.105	870.00
TDP-07	2625011.630	-60960.009	911.50
TDP-08	2625137.016	-60993.523	885.59
TDP-09	2625074.269	-60728.327	913.17
TDP-10	2625199.369	-60761.764	887.27

NOTE

1. Z VALUES TO BE CONFIRMED ON SITE.

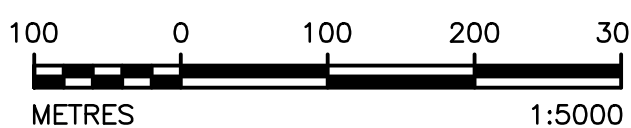

REHABILITATED ASH DUMP EXTENSION LAYOUT PLAN
SCALE 1:5000

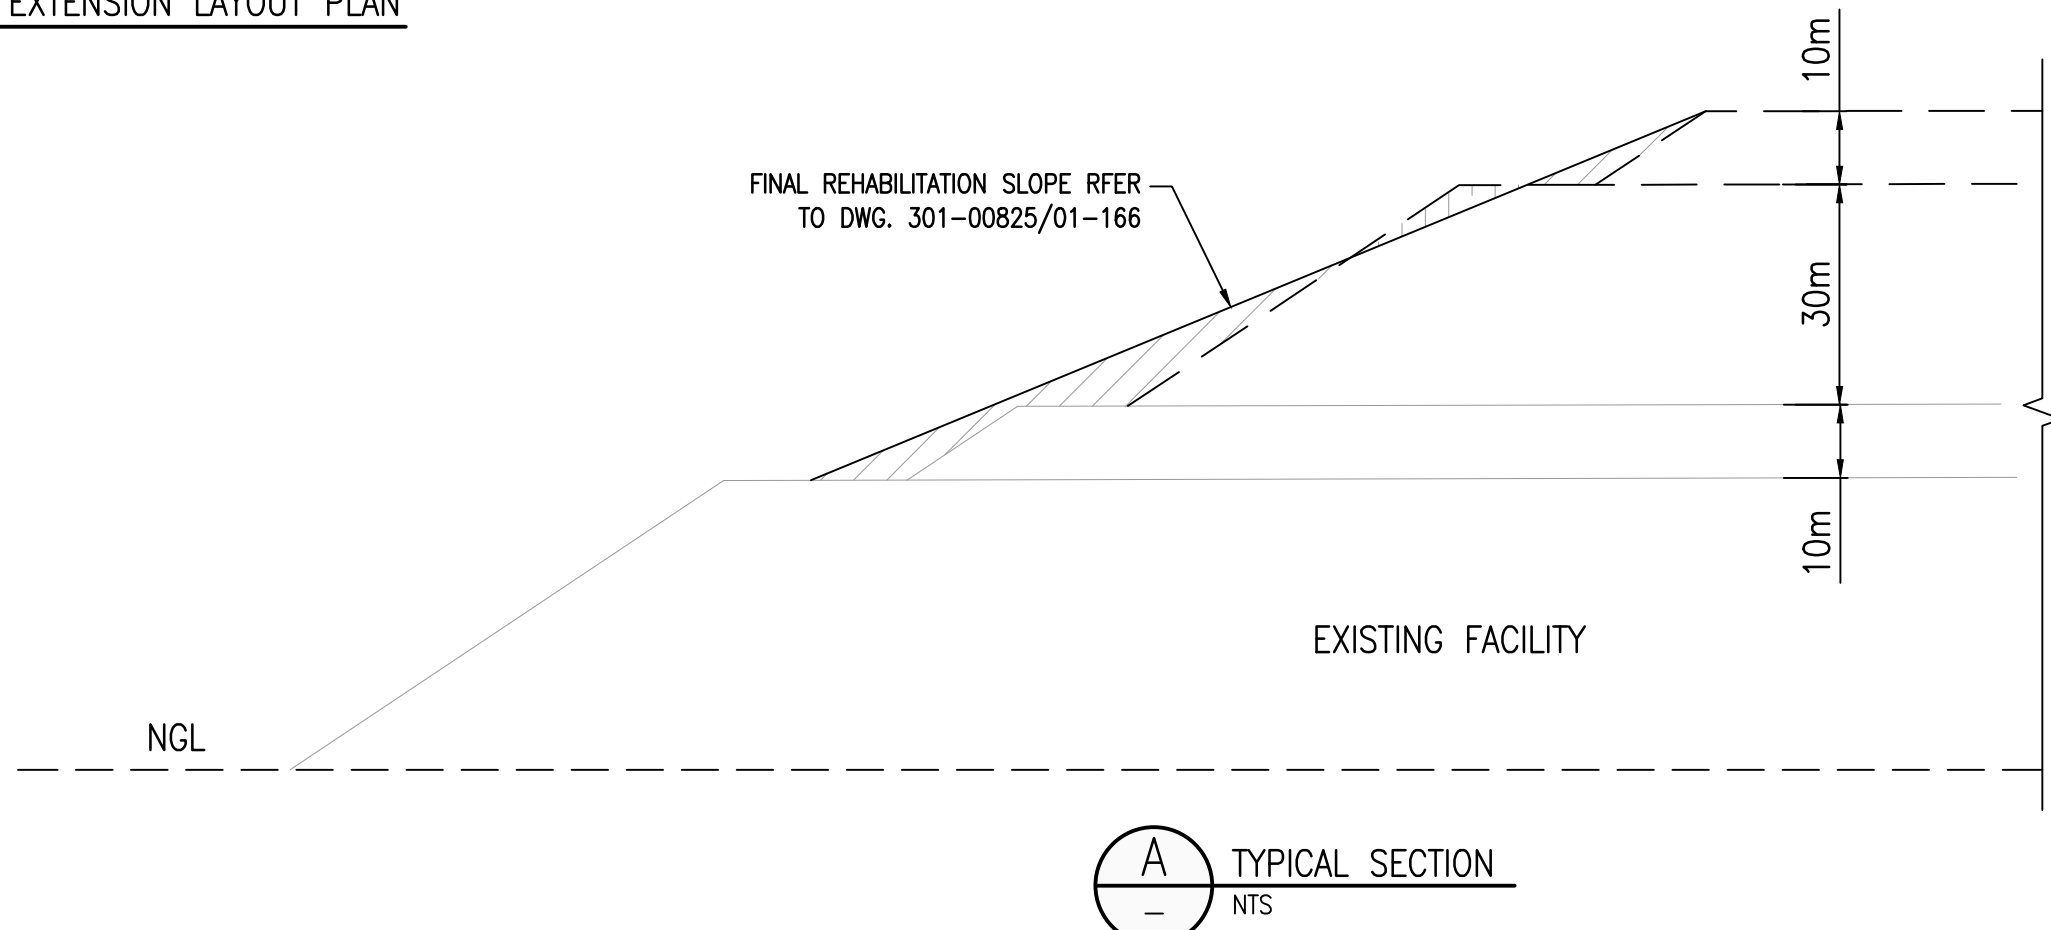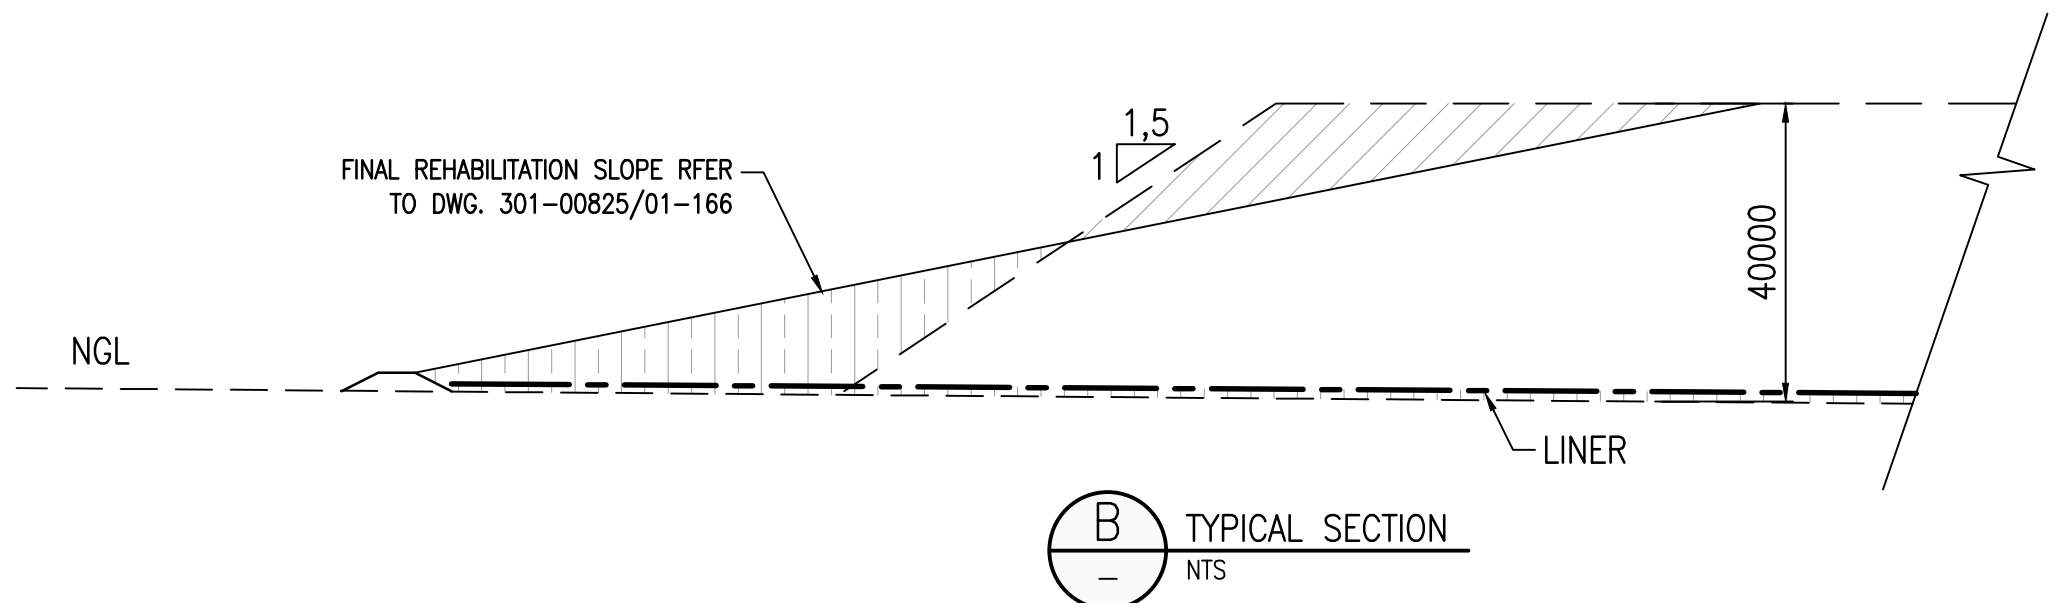

FOR CONSTRUCTION

DISCLAIMER									
This drawing was prepared by Knight Piesold Consulting (Pty) Ltd based on the best information available at the time of preparation. During construction site conditions, or site conditions, or site development, may possibly dictate that amendments or adaptations be made to certain details on the drawing. Strict compliance with the project specifications is also essential. Knight Piesold Consulting (Pty) Ltd will therefore not accept liability for any losses, damages or consequential losses, suffered by any party resulting from the use or implementation of the contents of this drawing, if executed or amended without fulltime supervision by Knight Piesold Consulting (Pty) Ltd.									
3	REVISIONS AMENDED				MM	TM	JRW		
2	REVISIONS ISSUED FOR CONSTRUCTION				MM	TM	JRW		
D.O.	REV.	DATE	REVISION		REV. CHECKED BY	APP. BY	AUTH. BY	KOS	DATE
AUTHORISED FOR ESKOM BY: CLASSIFICATION					REFERENCE DRAWINGS				
PES PATH					MATIMBA POWER STATION MATIMBA ASH DUMP PHASE 1 (4 YEARS LINED AREA) REHABILITATED ASH DUMP EXTENSION LAYOUT PLAN				
COORDINATION BY:									
APPROVED BY:									
CREATED BY:									
CREATED BY:									
SCALE									
AS SHOWN									
ESKOM HOLDINGS SOC. LIM REG. NO. 2002/010037/20									