


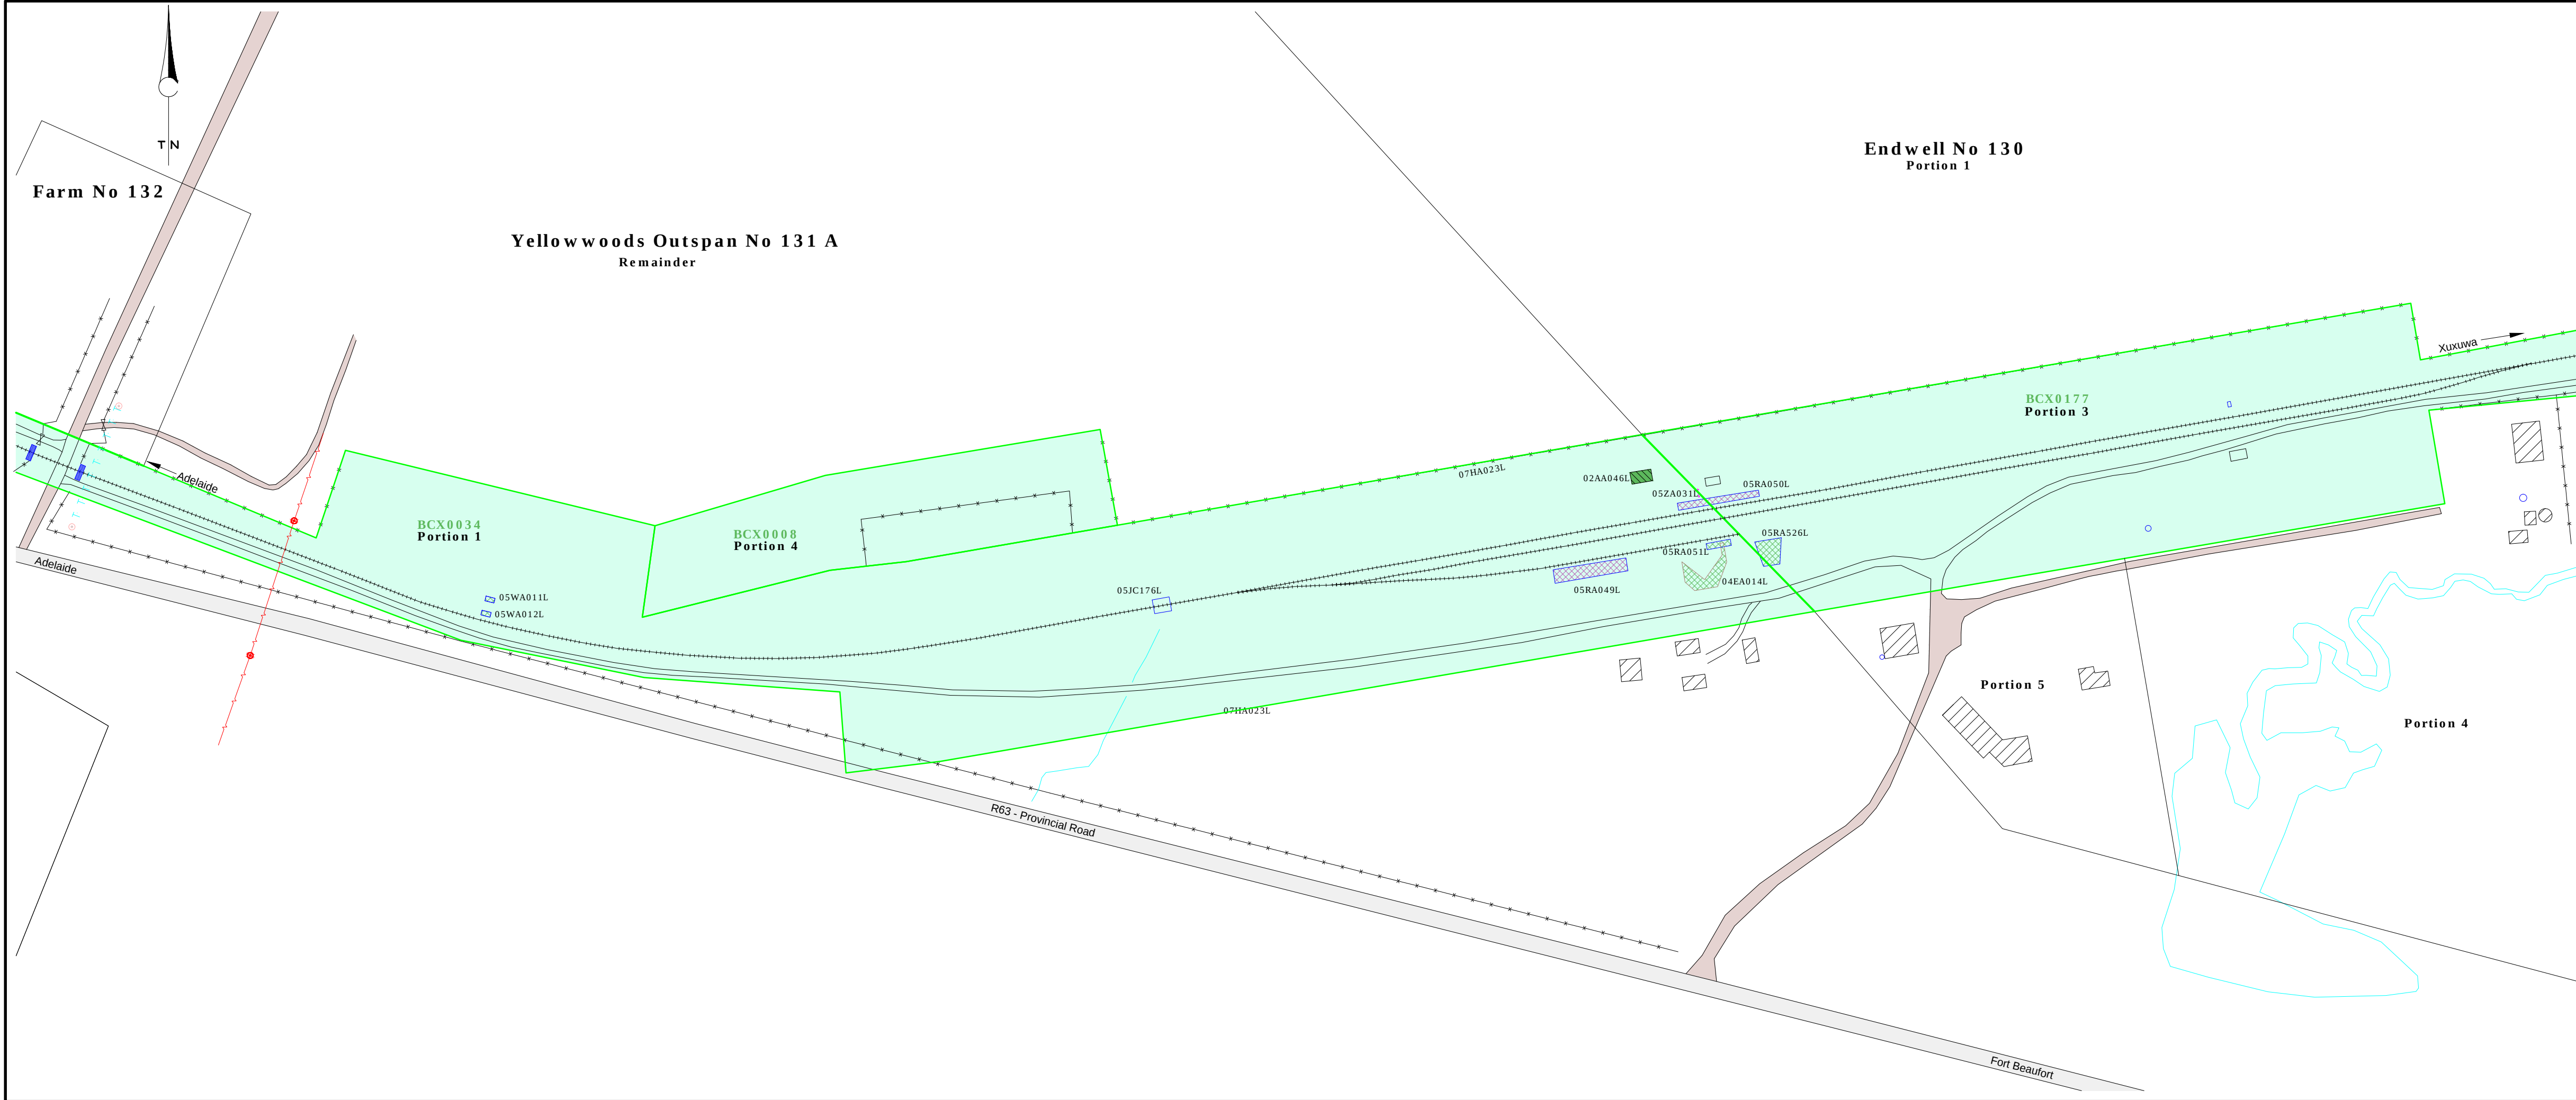

LEGEND:

TRANSNET OWNED LAND

TRANSNET OPERATING DIVISIONS:

Buildings and Structures

Land

TRANSNET FREIGHT RAIL

TRANSNET PROPERTY

FEATURE DETAIL:

01AB234C

Buildings

Tarred roads

545W AA1

W/M S/C TAP

Plan prepared by:
GEO-SPATIAL: CENTRAL REGION, TRANSNET PROPERTY
Room 502
North Union Street
PORT ELIZABETH
6000

PO Box 1030
PORT ELIZABETH
6000

Tel: (041) 507 1318
Fax: (041) 507 2884

PROPERTY MANAGEMENT PLAN

KROOMIE

SECTION : BLANEY - COOKHOUSE

SCALE: 1 / 1 5 0 0

Drawn by : W.J.Z.	Date : 2017/08/02
Amended by : C.M.	Date : 2019/08/01
System :	WGS84/27°
Plan No :	PMP/PLZ/KRM