


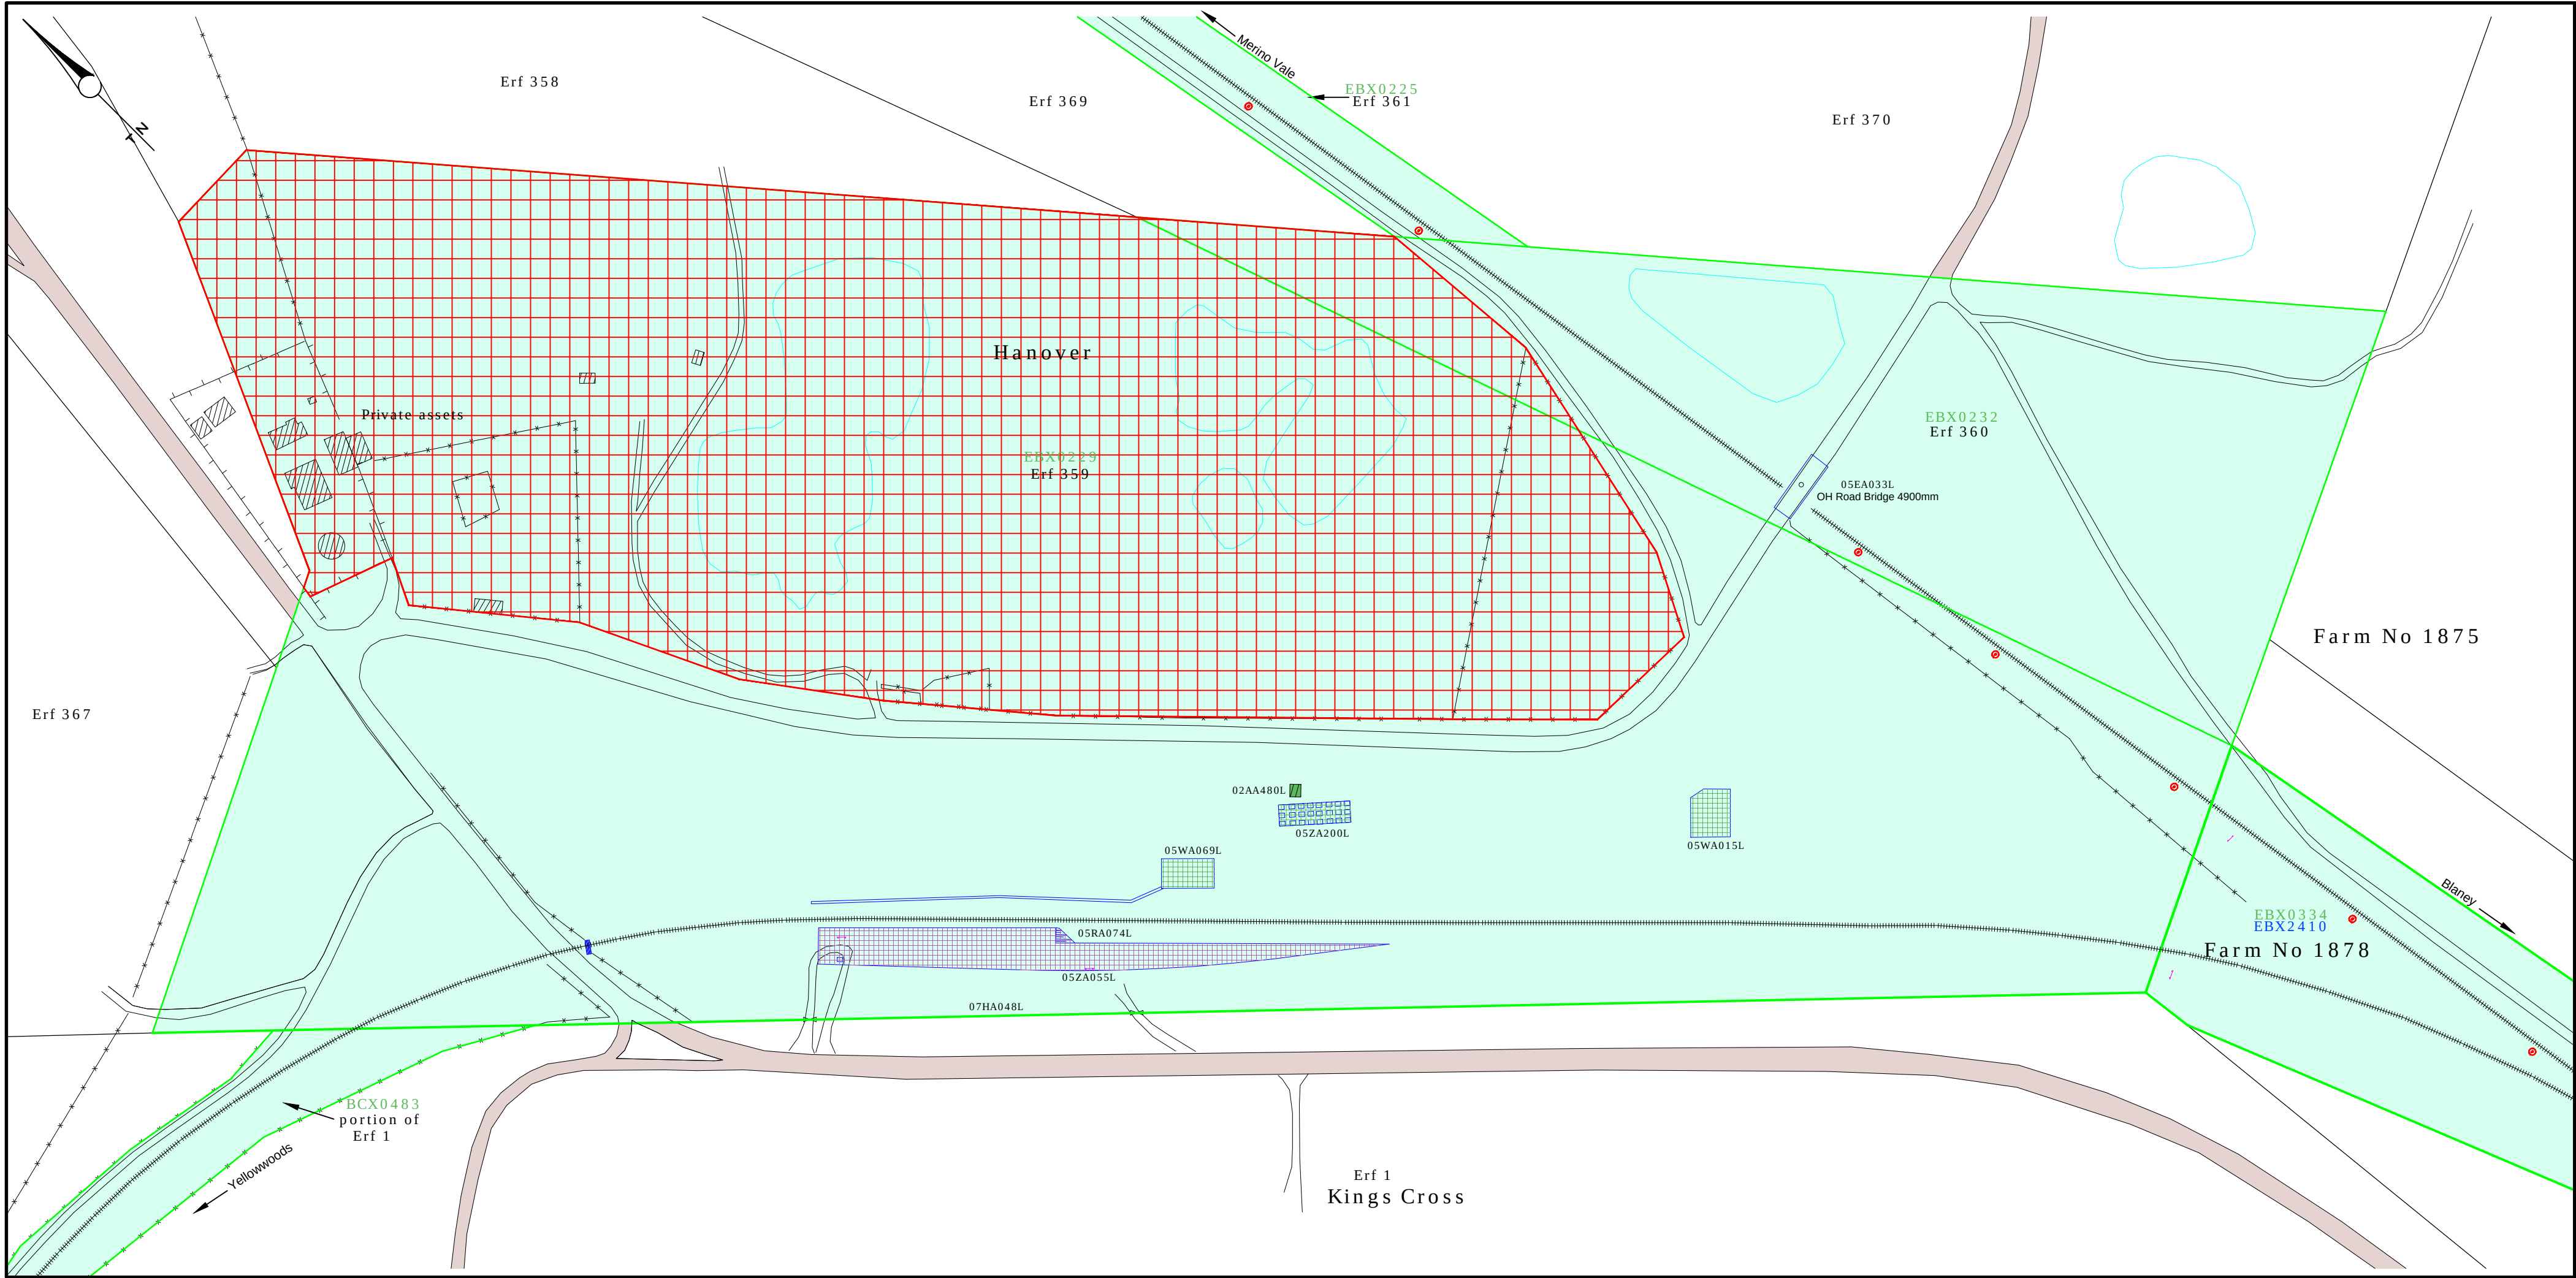

LEGEND:

TRANSNET OWNED LAND

TRANSNET OPERATING DIVISIONS:

Buildings and Structures	Land	
		TRANSNET FREIGHT RAIL
		TRANSNET PROPERTY
		ILLEGAL OCCUPANCY (NO LEASE)

FEATURE DETAIL:

	Buildings
	Tarred roads
	Gravel roads
	Railway line; Rail buffer
	Fence; Security fence; Wall
	Boom; Gate; Cattle Grid
	Telephone; Telephone pole
	Pylon; Power pole; Electric box
	Cable joint; Cable marker
	Traffic light; Lamppost
	Signpost; Sign board
	Manual switch; Kilometer stone
	Cable switch; Cable signal
	Electric switch; Electric signal
	Water meter; Stopcock; Tap
	Borehole; Windmill; Well; Fountain
	Fire hydrant; Fire extinguisher
	Stormwater catchpit; Manholes
	Inspection hole
	Flagpole; Poles; Monument; Grave

Plan prepared by:
GEO-SPATIAL: CENTRAL REGION, TRANSNET PROPERTY
Room 502
North Union Street
PORT ELIZABETH
6000

PO Box 1030
PORT ELIZABETH
6000

Tel: (041) 507 1318
Fax: (041) 507 2884

PROPERTY MANAGEMENT PLAN

KINGS CROSS

SECTION : BLANEY - COOKHOUSE

SCALE: 1 / 1 500

Drawn by : W.J.Z.	Date : 2017/08/01
Amended by : C.M.	Date : 2019/08/05
System :	WGS84/27°
Plan No :	PMP/PLZ/KCS