


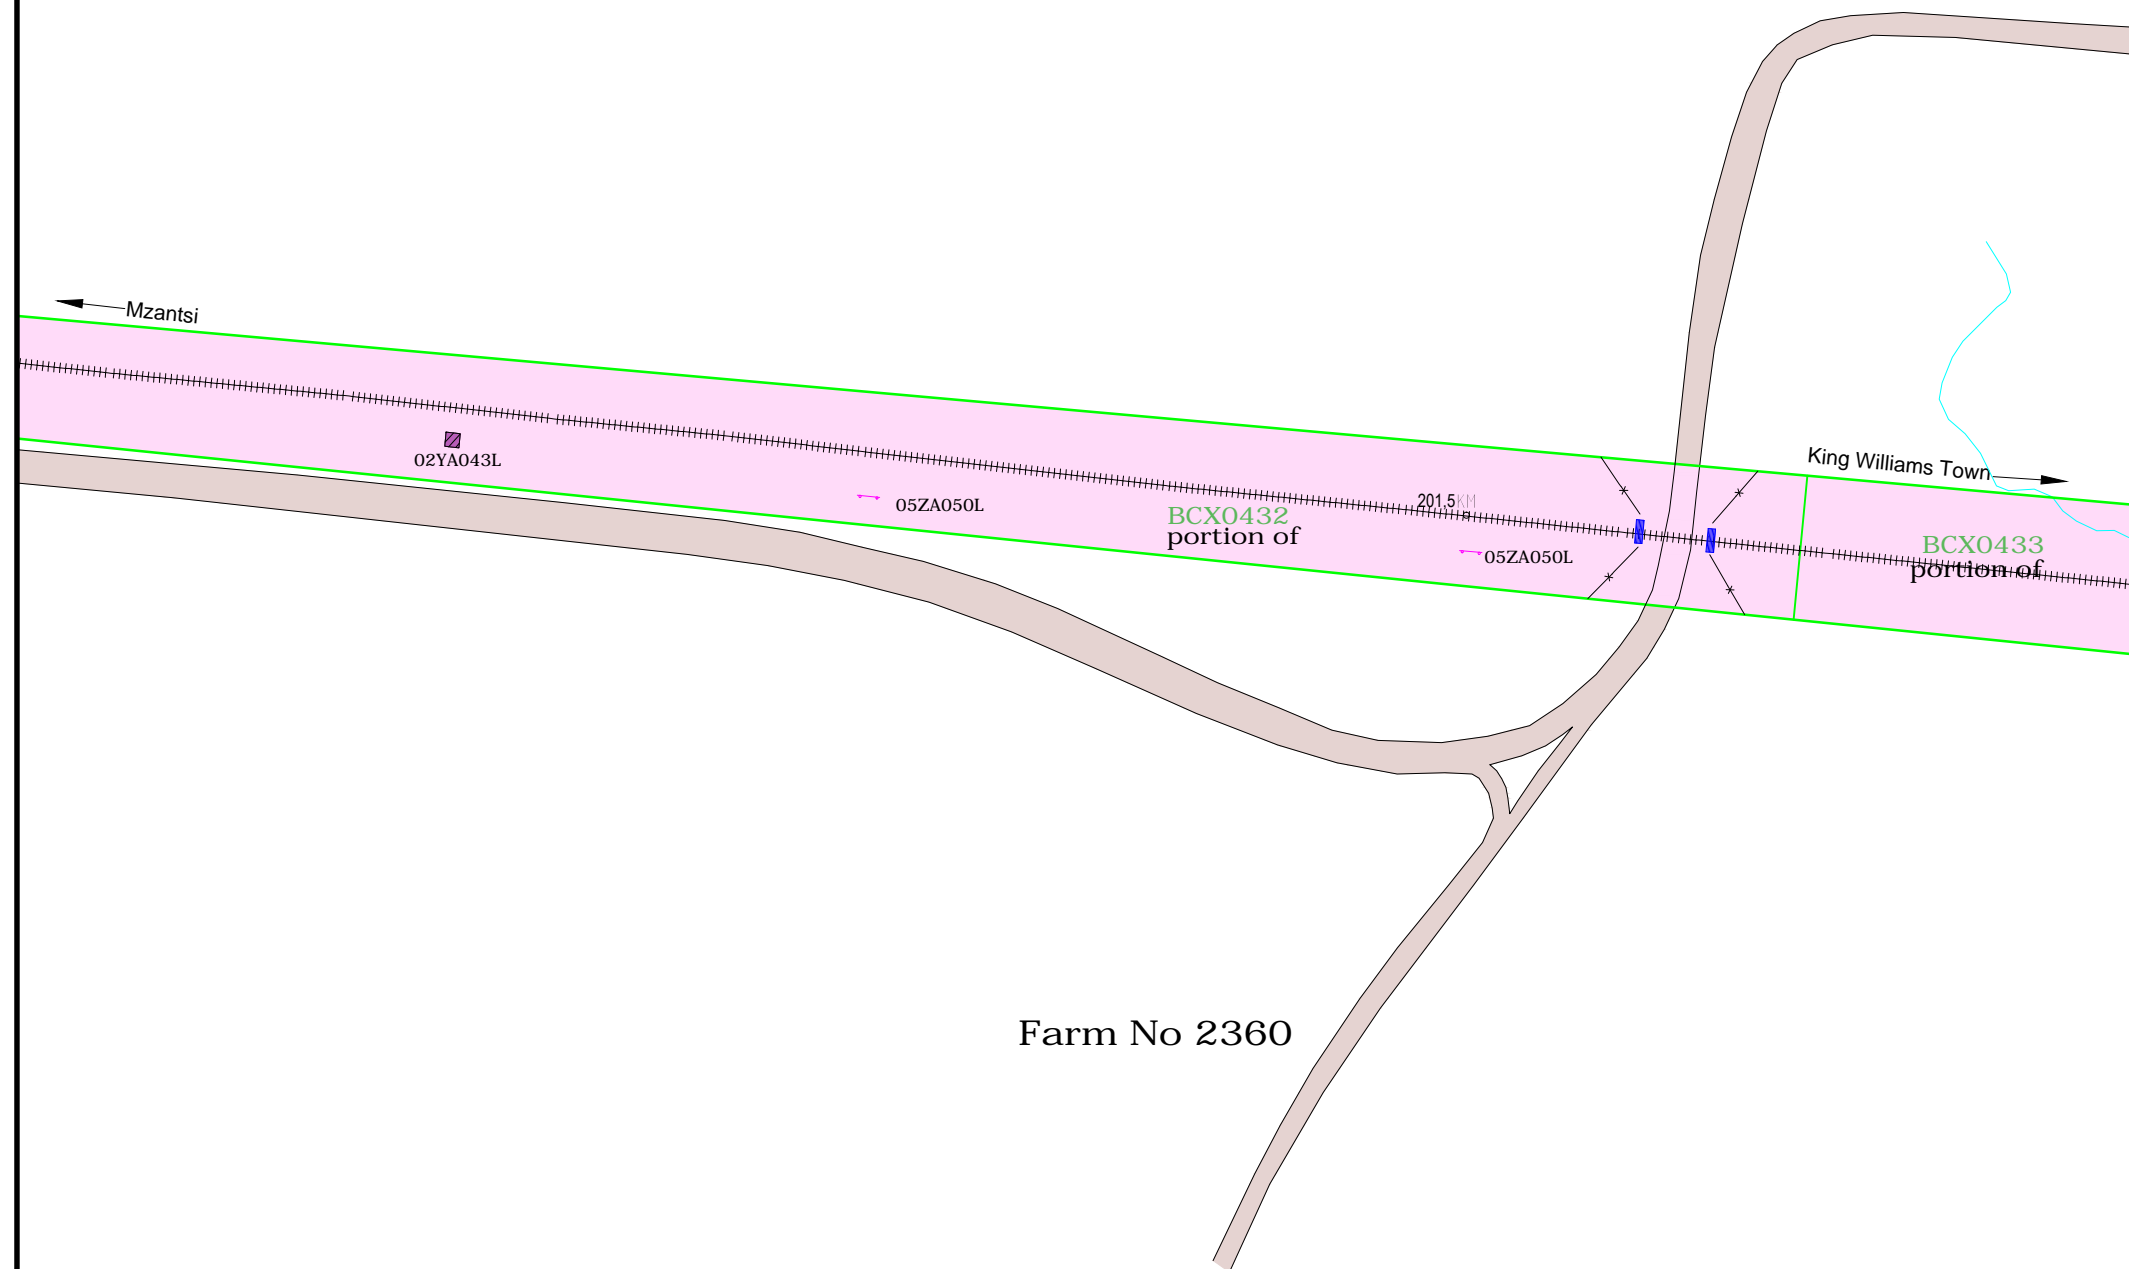

Farm No 2360



Farm No 2360

LEGEND:

TRANSNET OWNED LAND

TRANSNET OPERATING DIVISIONS:

Buildings and Structures Land

TRANSNET PROPERTY

FEATURE DETAIL:

- Buildings
- Tarred roads
- Gravel roads
- Railway line; Rail buffer
- Fence; Security fence; Wall
- Boom; Gate; Cattle Grid
- Telephone; Telephone pole
- Pylon; Power pole; Electric box
- Cable joint; Cable marker
- Traffic light; Lamppost
- Signpost; Sign board
- Manual switch; Kilometer stone
- Cable switch; Cable signal
- Electric switch; Electric signal
- Water meter; Stopcock; Tap
- Borehole; Windmill; Well; Fountain
- Fire hydrant; Fire extinguisher
- Stormwater catchpit; Manholes
- Inspection hole
- Flagpole; Poles; Monument; Grave



Plan prepared by:
GEO-SPATIAL: CENTRAL REGION, TRANSNET PROPERTY
Room 502
North Union Street
PORT ELIZABETH
6000
PO Box 1030
PORT ELIZABETH
6000
Tel: (041) 507 1318
Fax: (041) 507 2884

PROPERTY MANAGEMENT PLAN

LIEFELDT

SECTION : BLANEY - COOKHOUSE

SCALE: 1 / 1 500

Drawn by : W.J.Z.		Date : 2017/08/01
Amended by : C.M.		Date : 2019/08/06
System :	WGS84/27°	
Plan No :	PMP/PLZ/LDT	