


WSS TO MEDIPARK & INTEGRATED VACCINE COMPLEX AT CHENGALPATTU

FLOW DIAGRAM

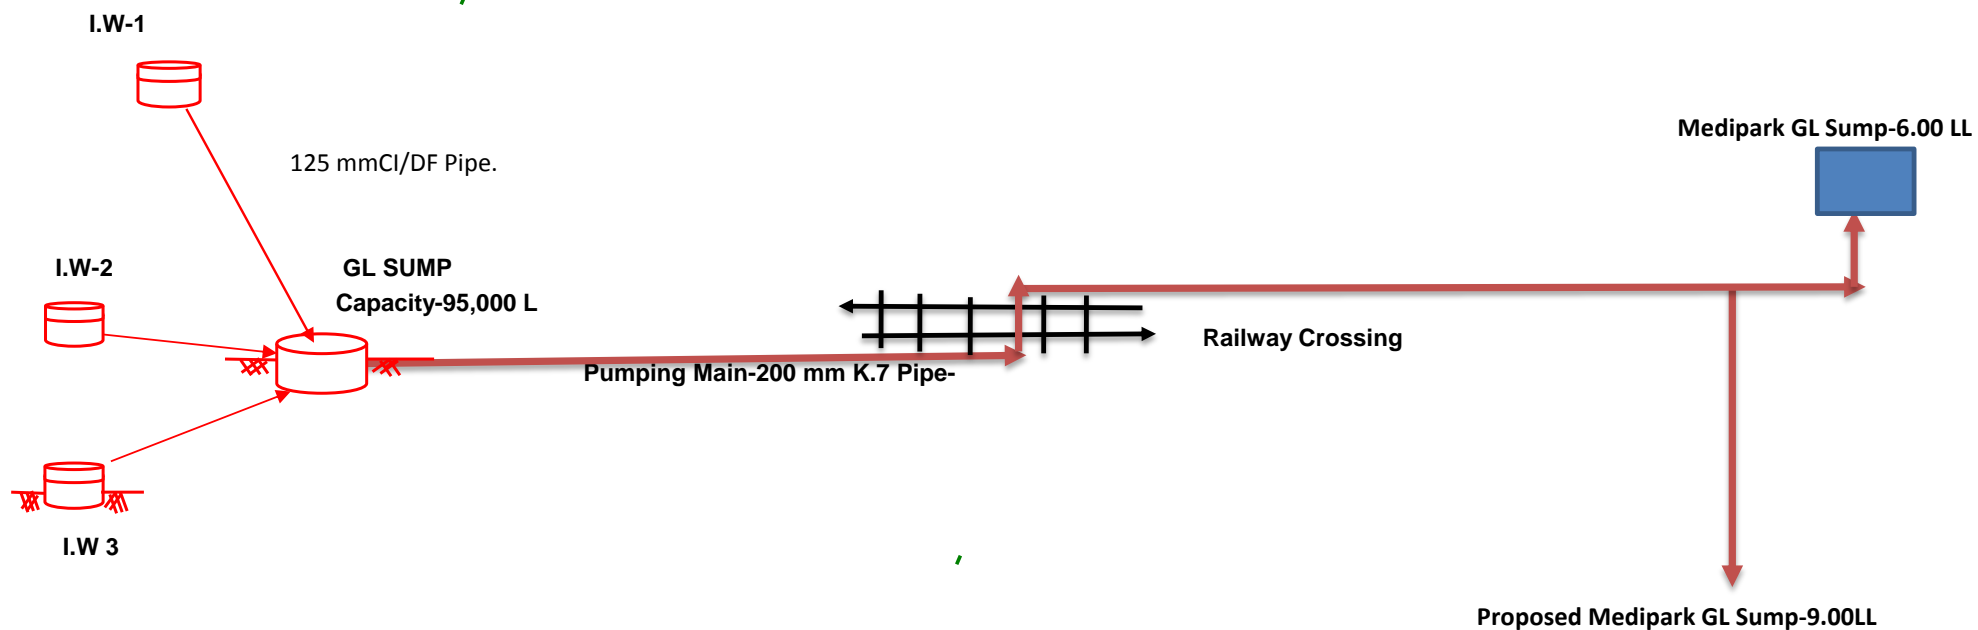

I.W No	LOCATION	DIA inM	DEPTH in M	PIPE & LENGTH	SUB PUMPSET with Stand by	<u>PUMPING MAIN</u>
1	Pallar River	4.50	8.00	125 mmCI-595.25 m	5 HPX510 lpmX17.M	200 MM DI K7 PIPE - 7691.00 M
2	Pallar River	4.50	7.00	125 mmCI-488.00 m	5 HPX510 lpmX21.M	
3	Pallar River	4.50	6.00	125 mmCI-689.25 m	5 HPX510 lpmX19.M	