


FLOW DIAGRAM

CWSS TO VAIYAVOOR - KALLABIRANPURAM & 18 OTHER HABITATIONS

IN CHENGALPET DISTRICT

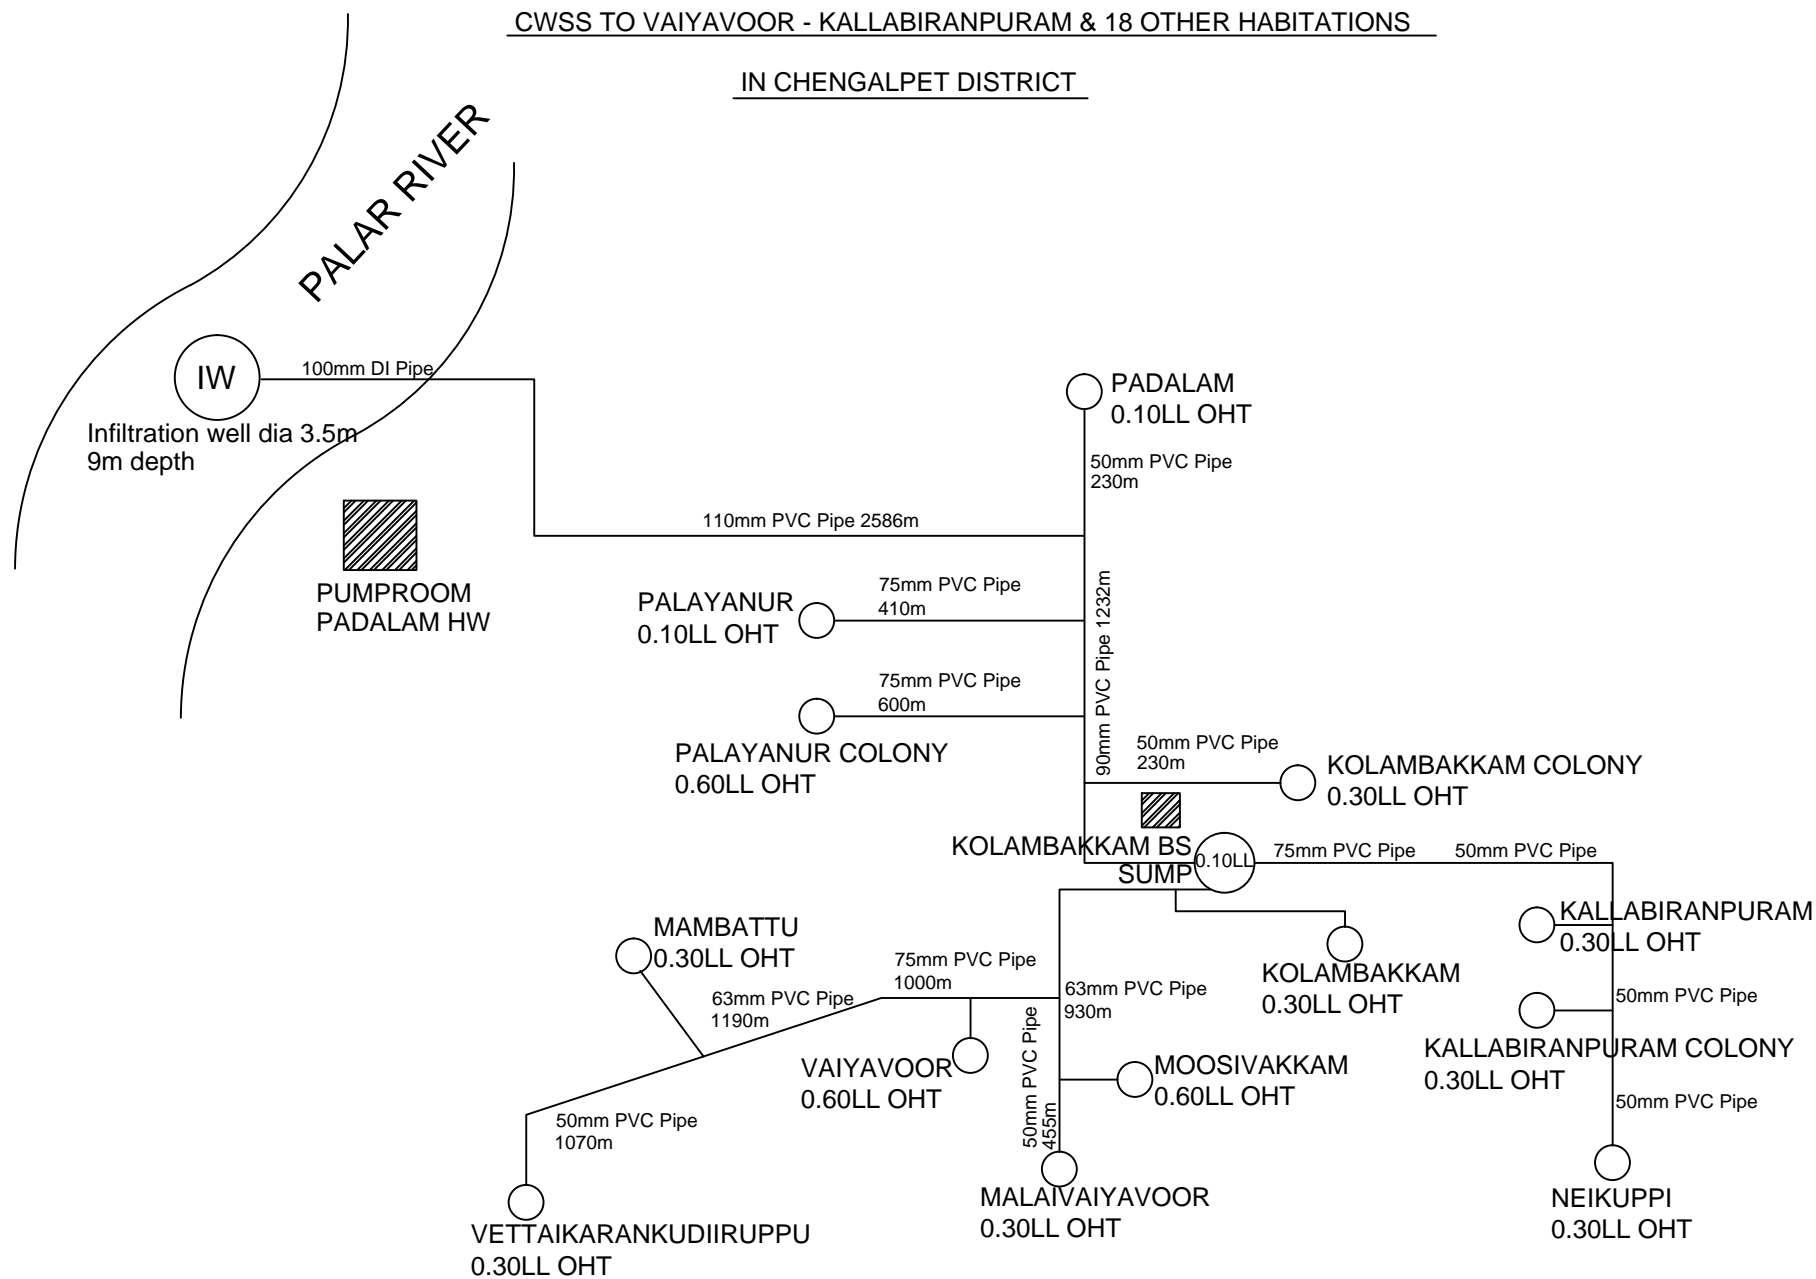

MAP NOT TO SCALE



TAMILNADU WATER SUPPLY
AND DRAINAGE BOARD
RWS DIVISION,
CHENGALPET