



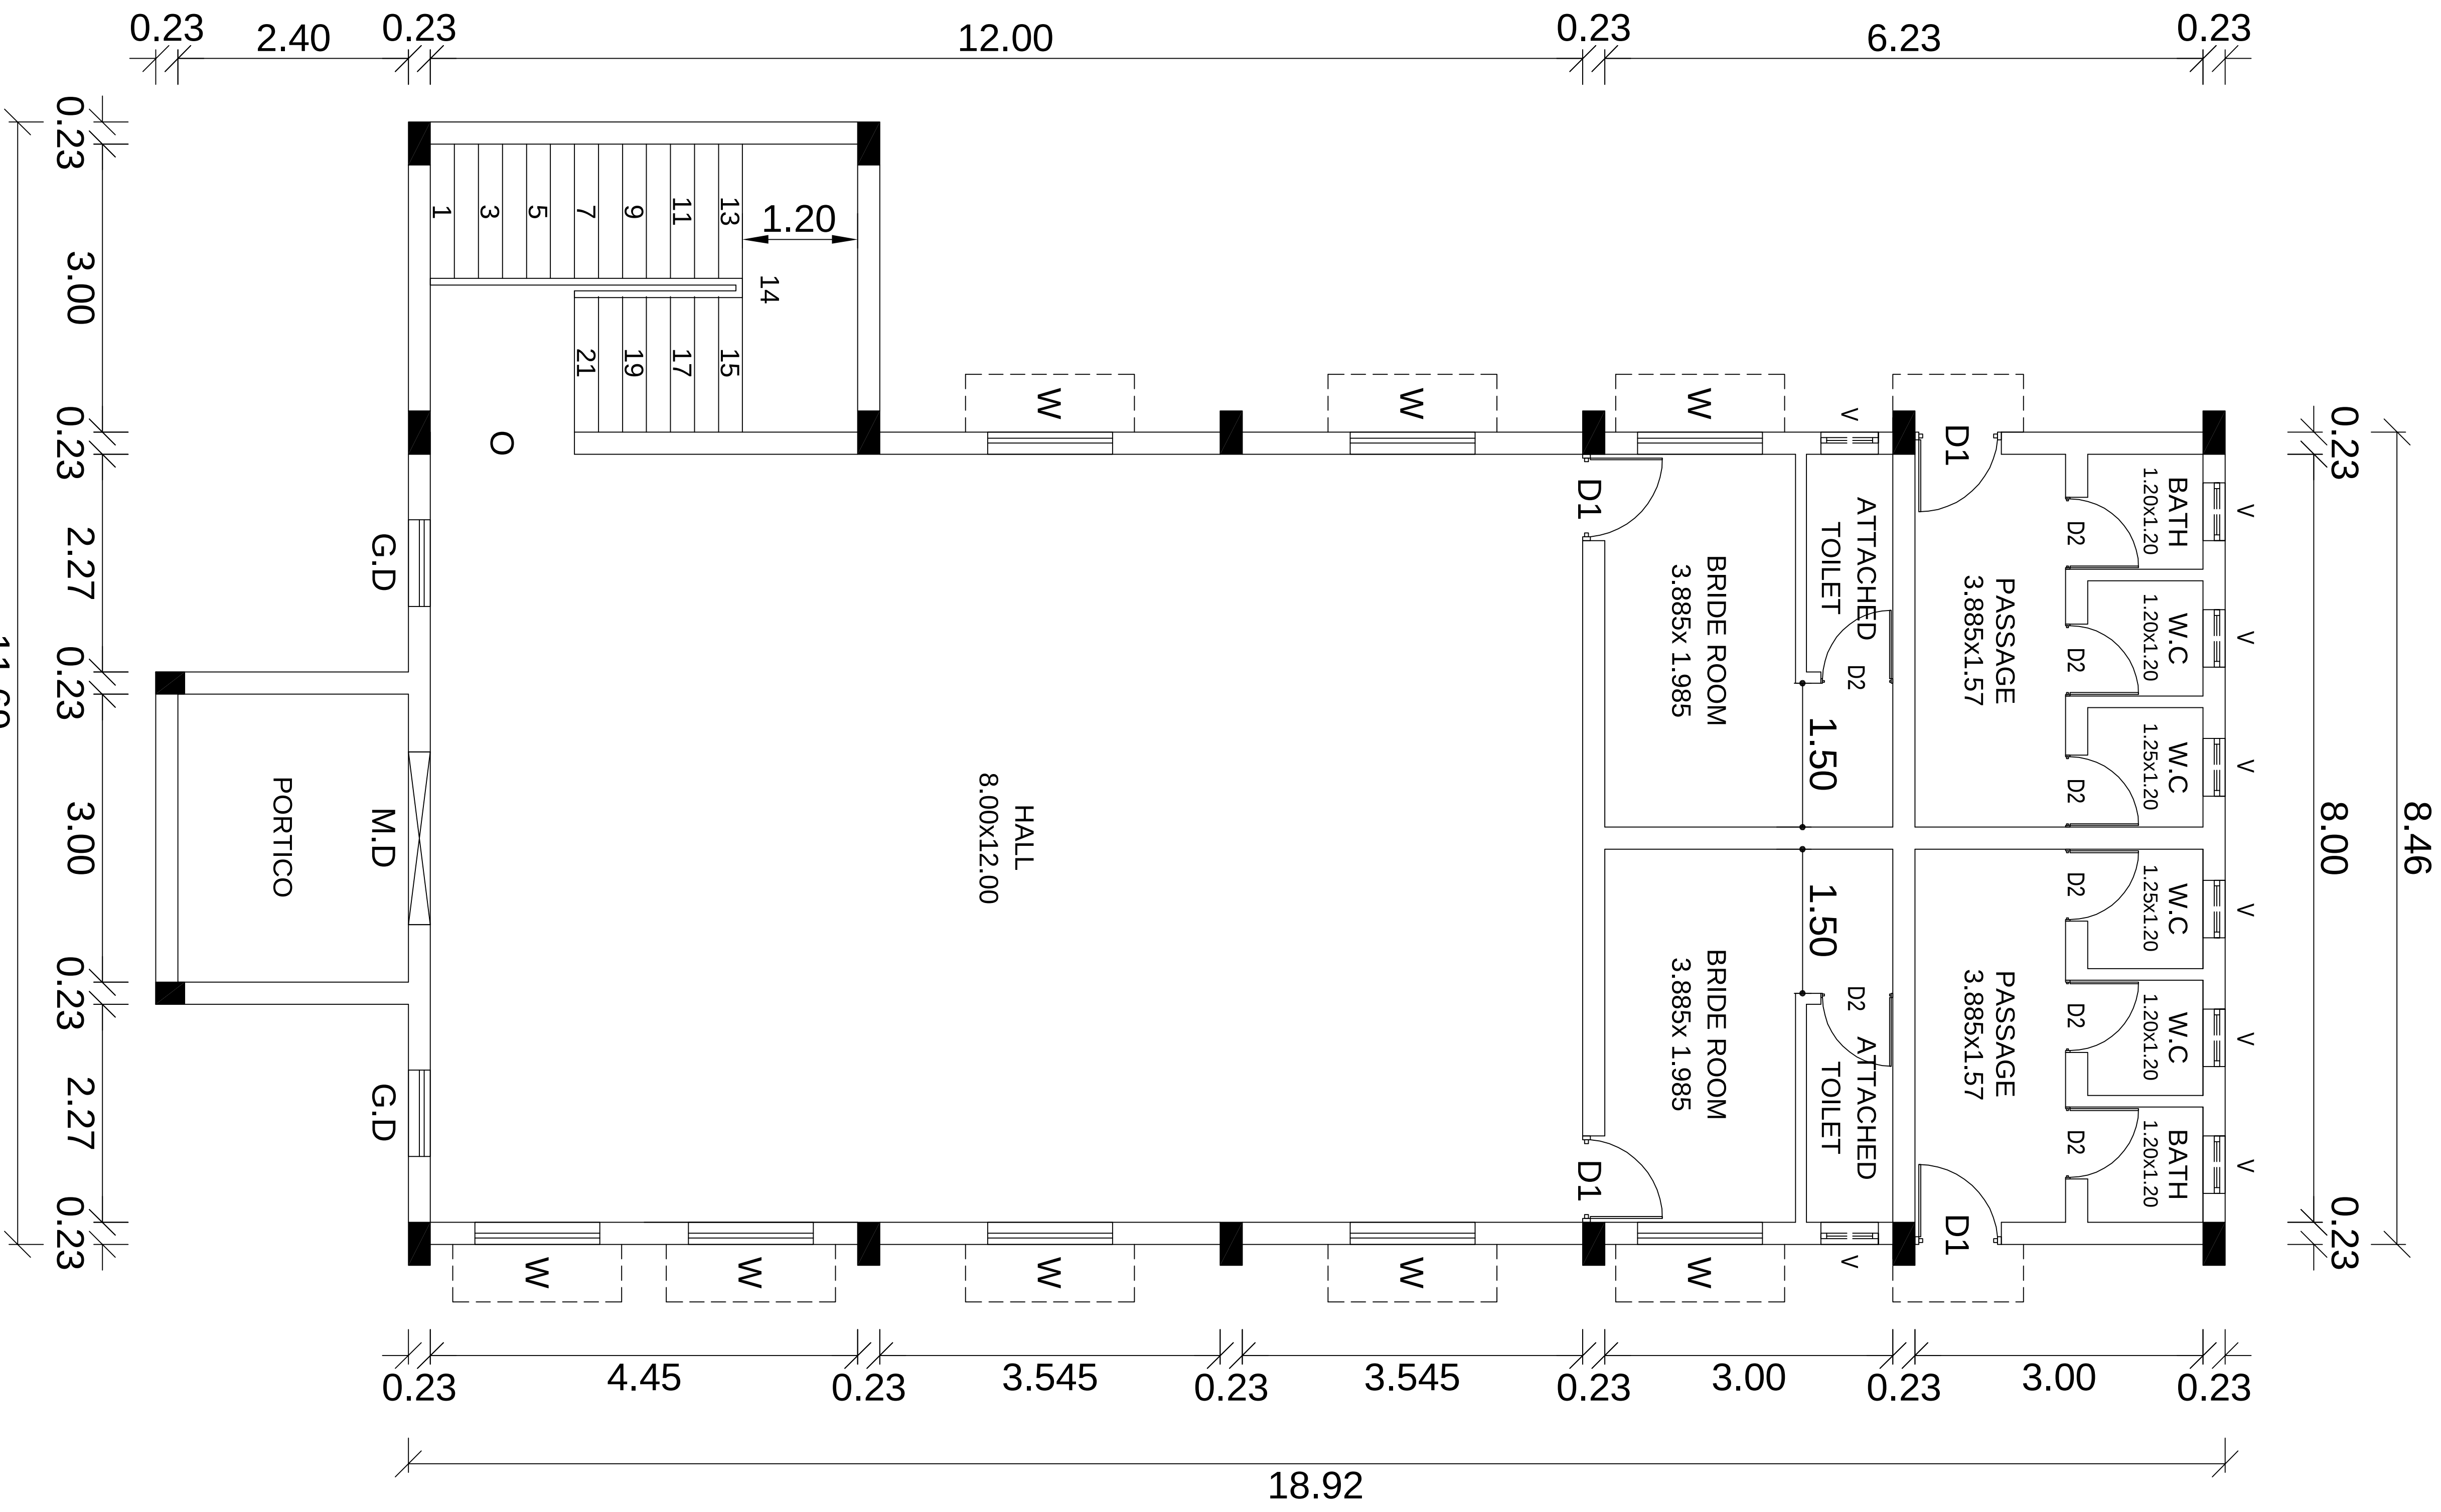

GROUND FLOOR PLAN

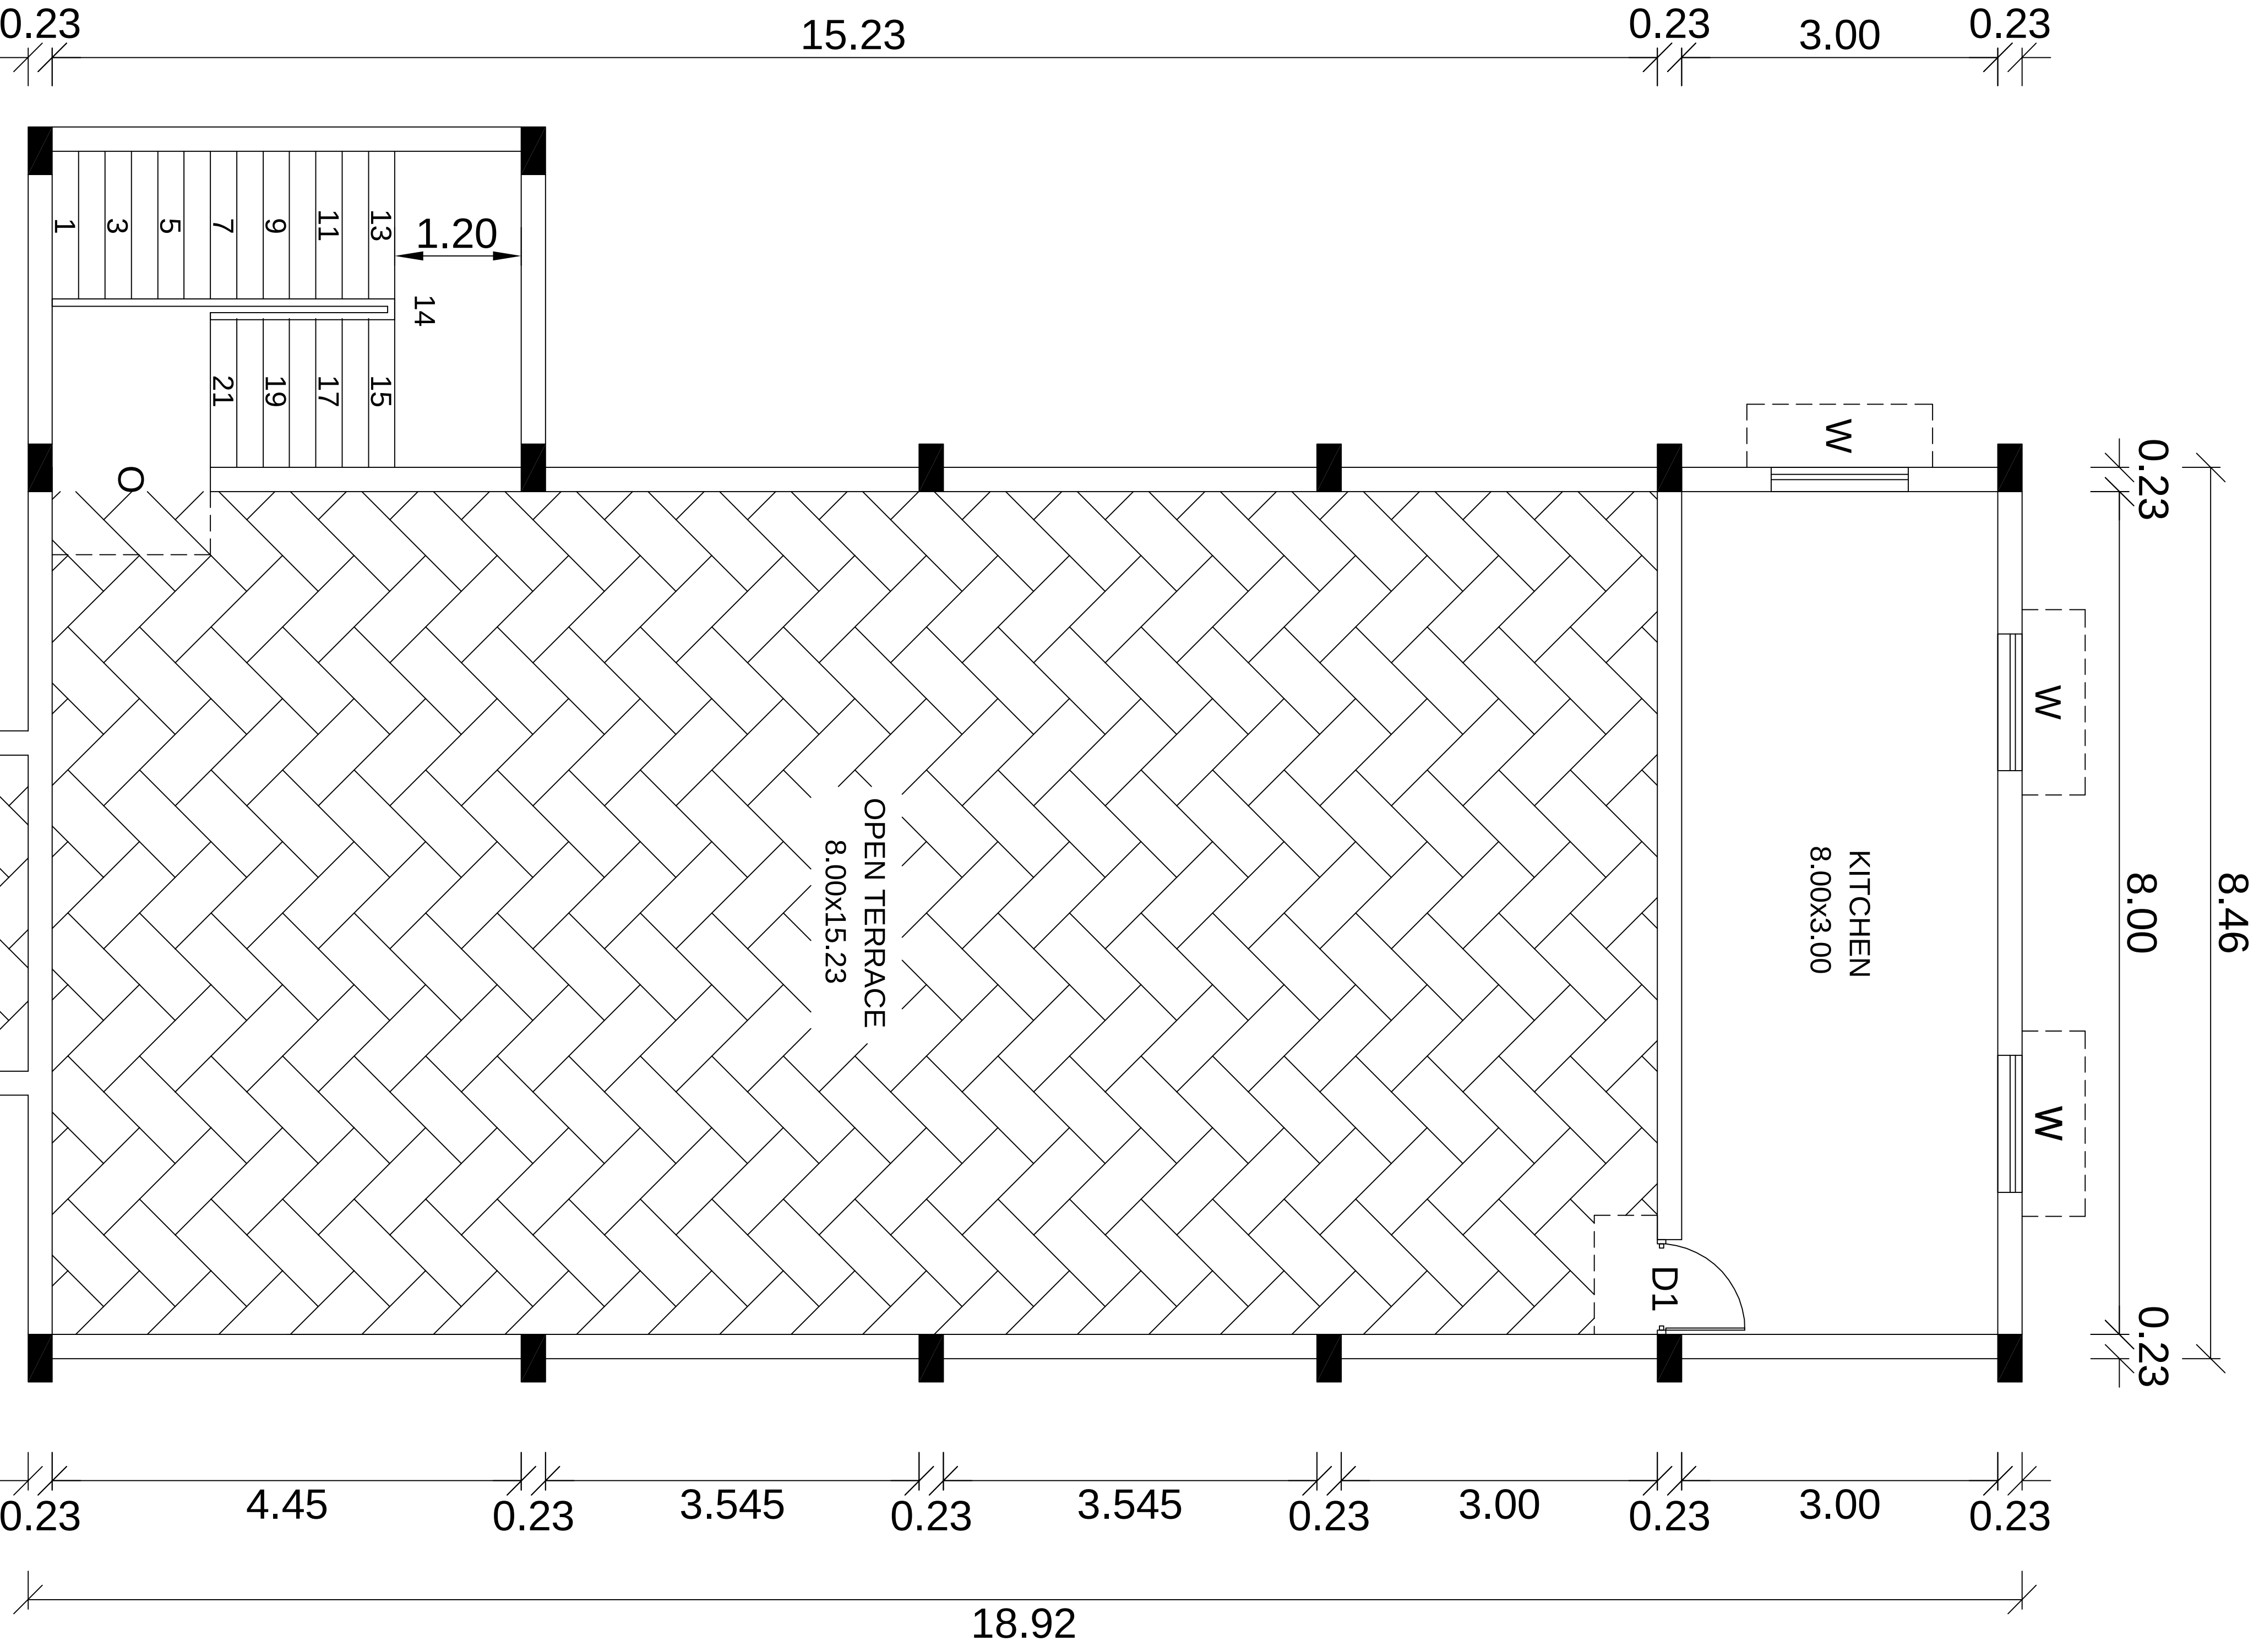

FIRST FLOOR PLAN

TAHDCO, CHENNAI -600 018				
SCHEDULE OF JOINERIES				
S.NO	TYPE	SIZE		NUMBERS
		WIDTH	HEIGHT	
1.	MD	1800	2100	1
2.	W	1200	1300	11
3.	V	600	600	8
4.	D1	1000	2100	5
5.	D2	750	2100	8
6.	GD	900	1300	2
PLINTH AREA :-				
GROUND FLOOR :- 186.15 SQ MT			SCALE :- 1:100, 1:50	
FIRST FLOOR :- 46.26 SQ MT				
CONSTRUCTION OF COMMUNITY HALL AT VITANAYAKANPATTY IN NAMAKKAL DISTRICT.				
ASSISTANT ENGINEER, TAHDCO NAMAKKAL.				
ASST. EXECUTIVE ENGINEER, TAHDCO SALEM				
EXECUTIVE ENGINEER. TAHDCO SALEM DIVISION				
GENERAL MANAGER (TECHNICAL) TAHDCO HEAD OFFICE, CHENNAI - 18.				