



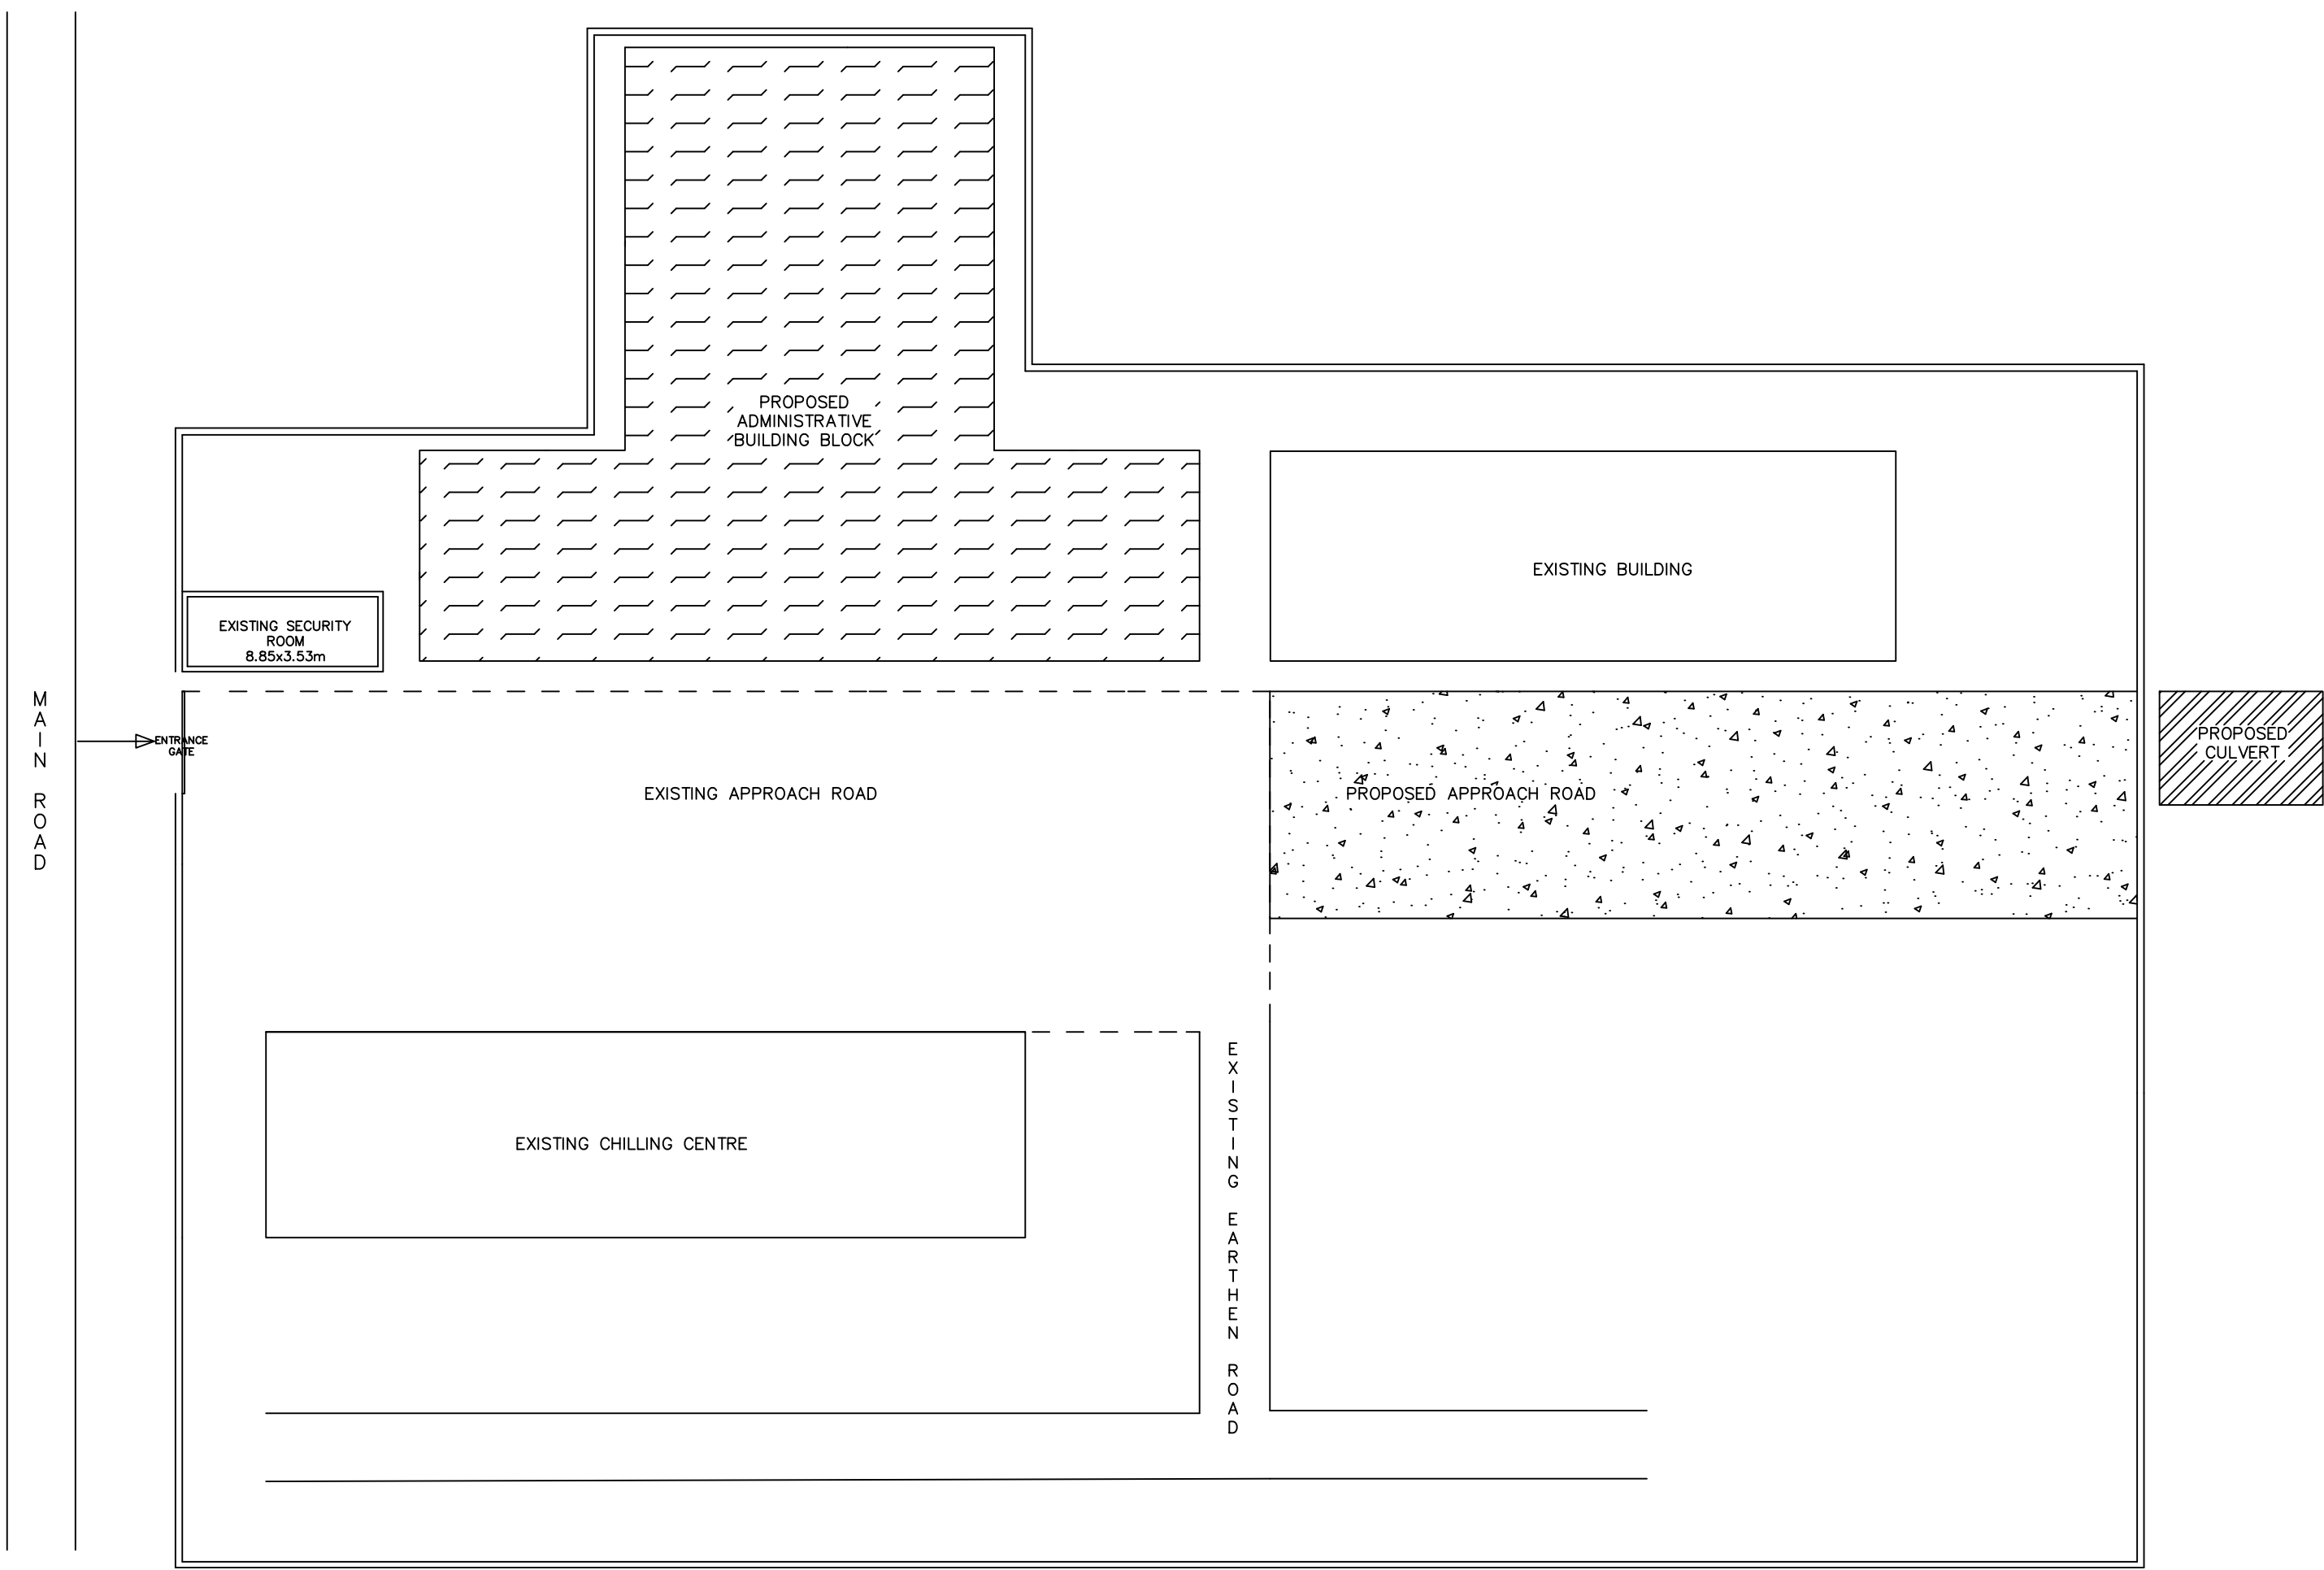


NAMAKKAL CHILLING CENTRE

NAMAKKAL DISTRICT COOPERATIVE MILK PRODUCERS UNION LIMITED


CONSTRUCTION OF ADMINISTRATIVE BUILDING IN NAMAKKAL CHILLING CENTRE

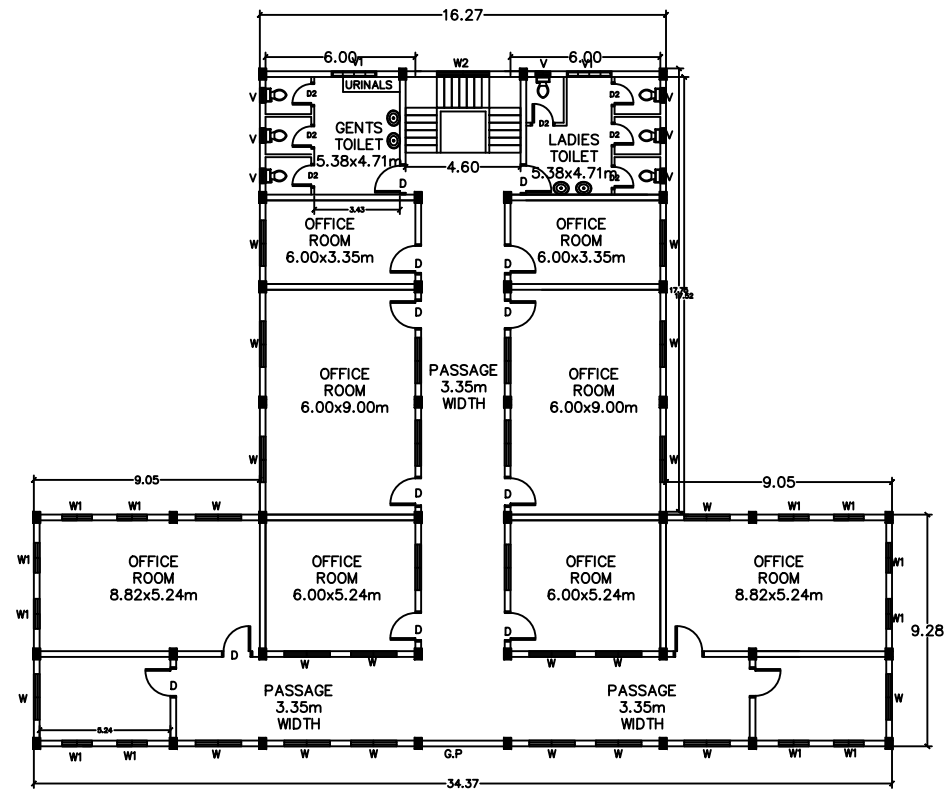


FIRST FLOOR PLAN

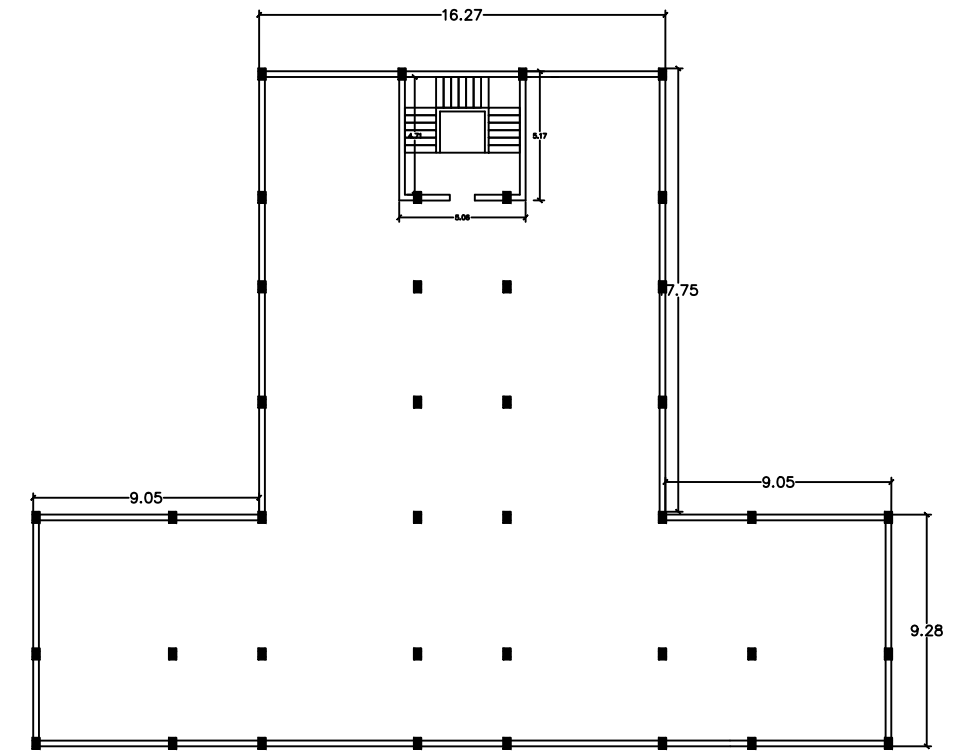


TERRACE FLOOR PLAN

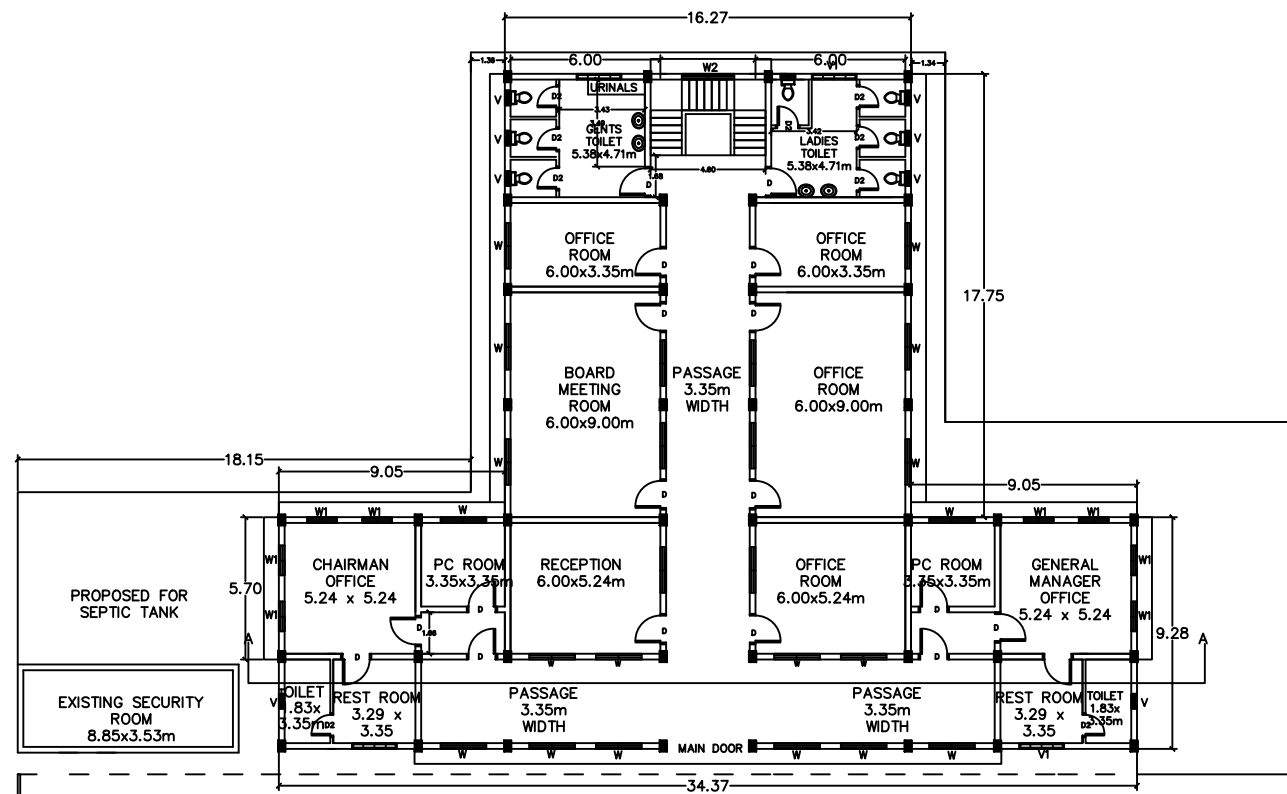

GROUND FLOOR PLAN

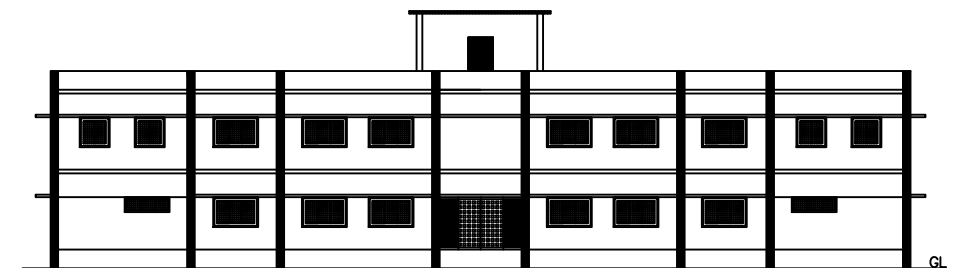

FRONT ELEVATION

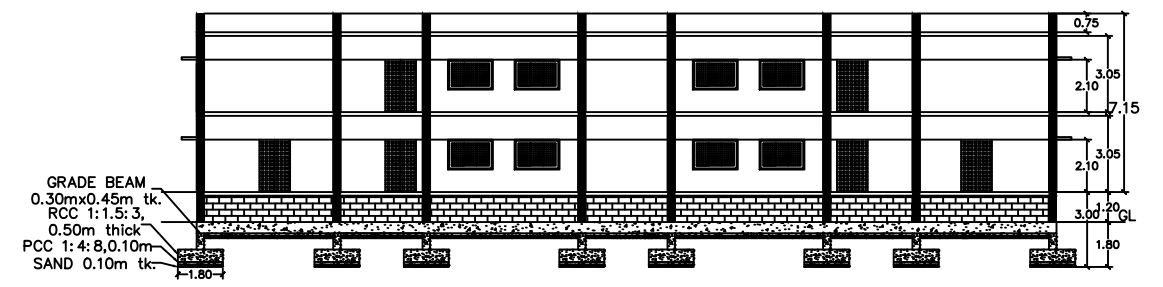

SECTION ON A-A